

Salt Creek Township
4th Qtr. Lot 20
T-10 N; R-6 W
Holmes County, Ohio

SURVEYED FOR: Zac Miller

REFERENCES:

Deeds as shown

Plat Vol. 19 Page 2352
Plat Vol. 19 Page 711
Plat Vol. 19 Page 814
Plat Vol. 10 Page 254
Plat Vol. 19 Page 4715
Plat Vol. 12 Page 362
Plat Vol. 14 Page 741

Basis of Bearing:
Grid North, Ohio State Plane Coordinate System,
North Zone, NAD 83 (2011). Distances shown
hereon are ground distances. To obtain grid
distances multiply distances by scale factor of
0.9999353.

MASTER PLAT: The Purpose of this survey.

Action 1.) Convey 0.200 acres to adjoiner.

Action 2.) Convey 0.195 acres to adjoiner.


Action 3.) Convey 0.701 Acres.

Action 4.) Convey 1.196 Acres.

202500003390

B: 19 P: 5628
FILED FOR RECORD IN
HOLMES COUNTY, OH
ANITA HALL, COUNTY RECORDER
09/02/2025 12:53 PM
SMALL PLAT . 40.00
PAGES: 1

ORV 293 Pg 1767
ORV 293 Pg 1770
ORV 293 Pg 1773
ORV 293 Pg 1776

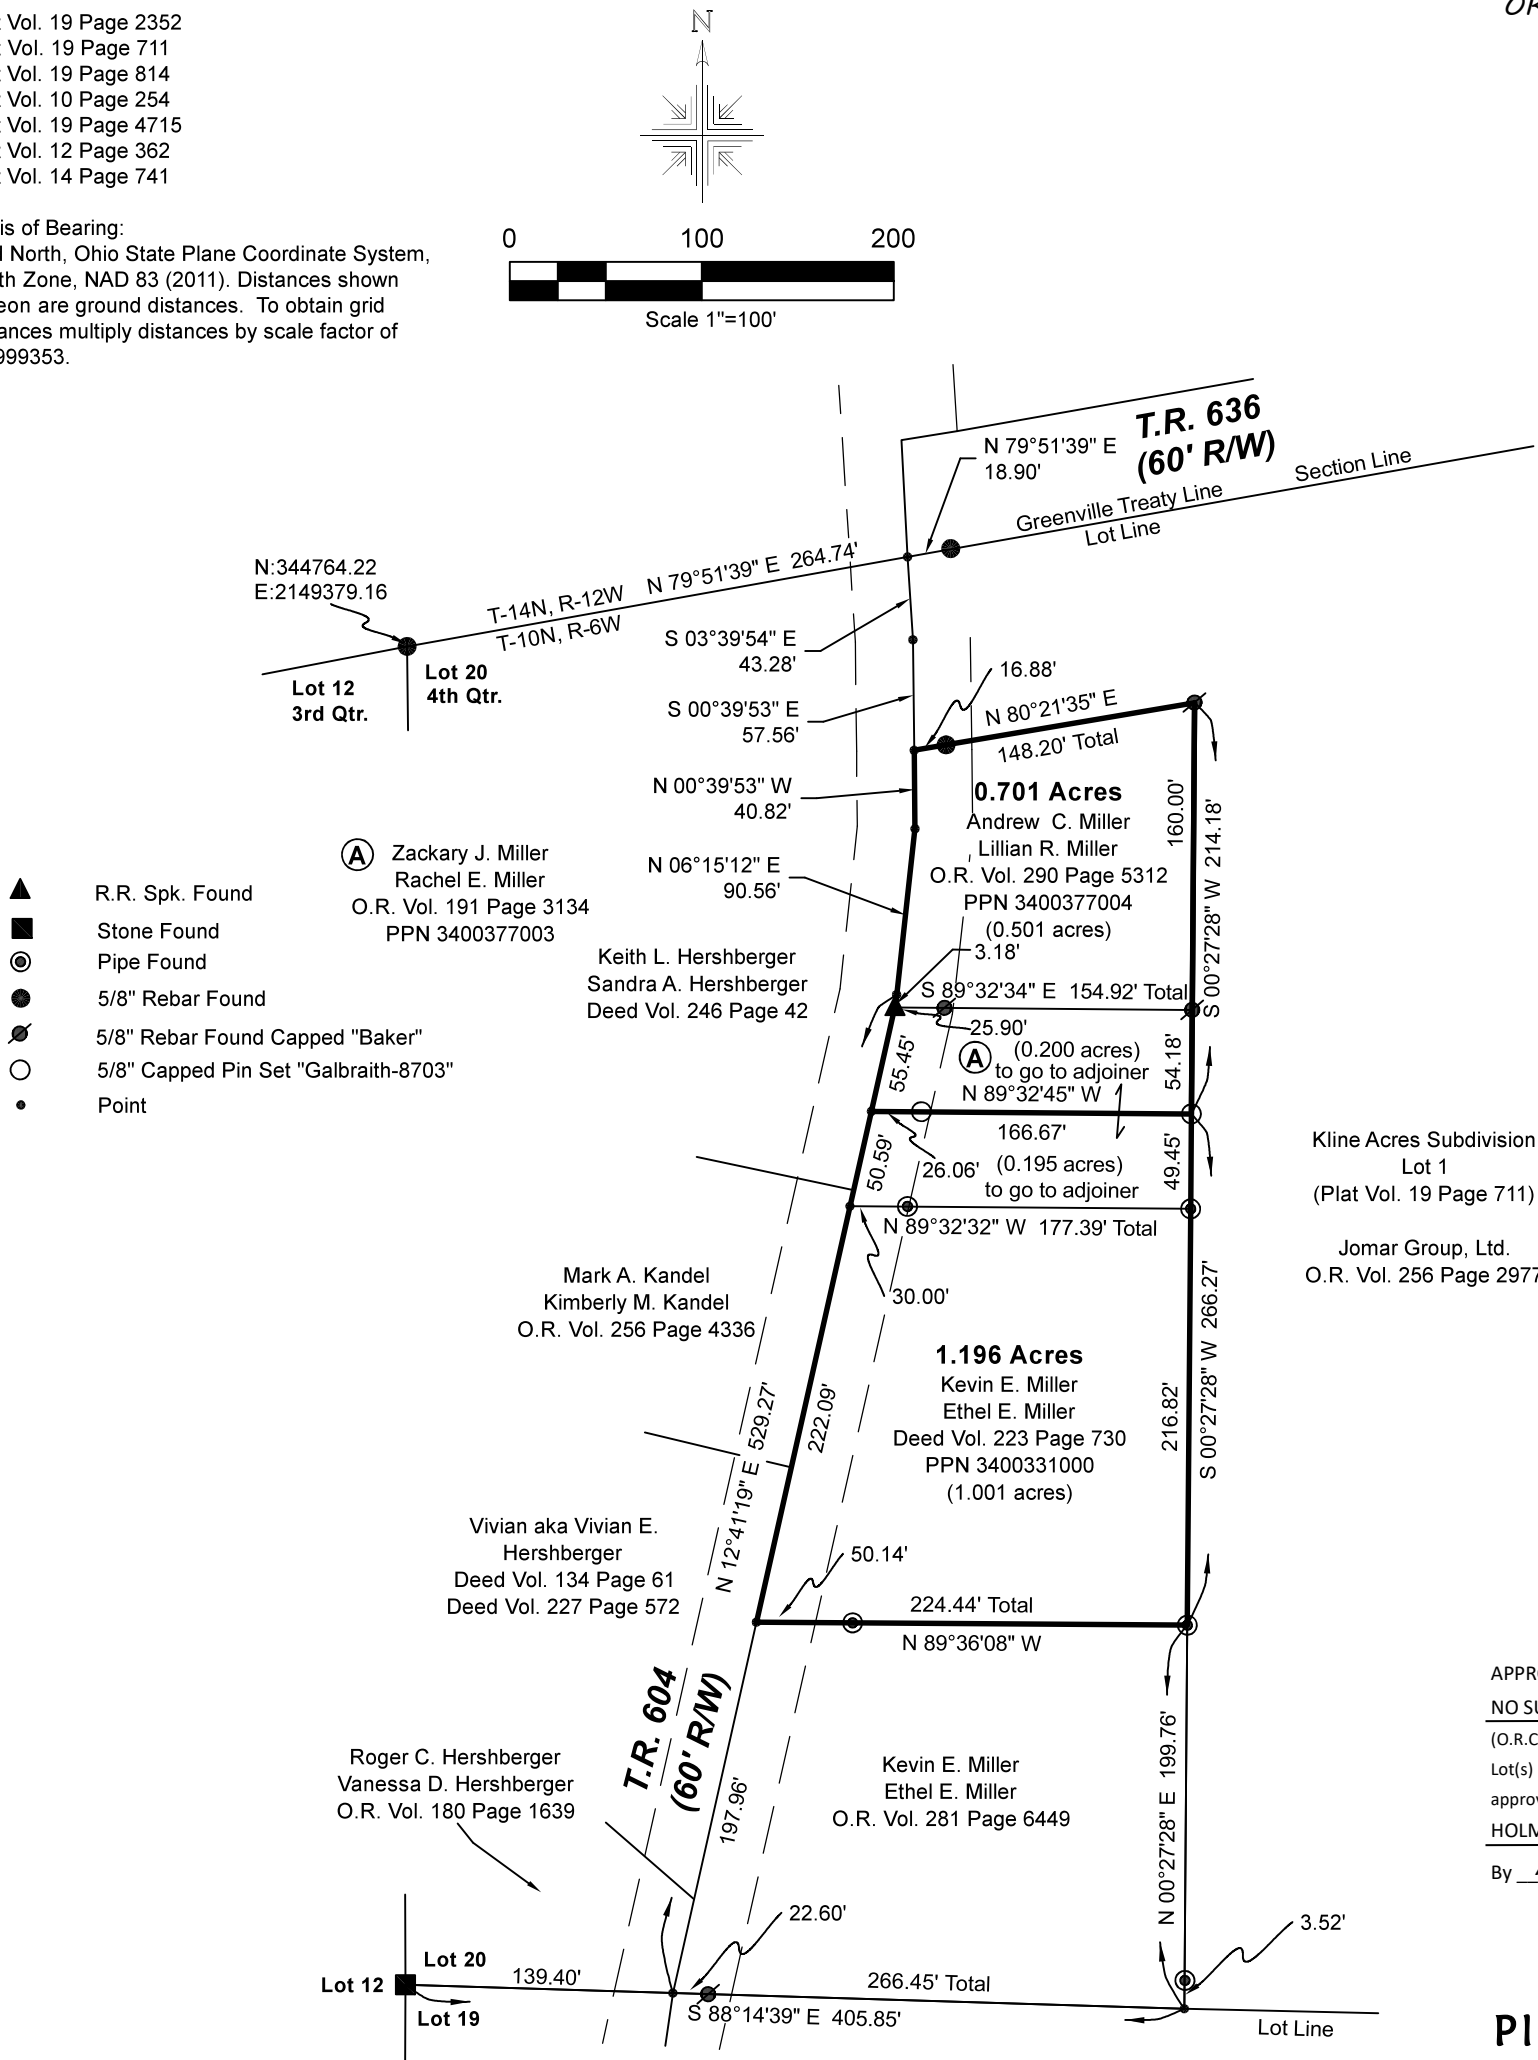

APPROVED FOR TRANSFER ONLY
NO SUBDIVISION PLAT REQUIRED
(O.R.C. 711.001 & 711.131)
Lot(s) not for building unless
approved by Board of Health
HOLMES CO. PLANNING COMMISSION
By AO Date 8/13/2025

HCPC

Plat Approved
Holmes County Map Office
8/13/2025 Rg

Pioneer Surveying & Services, LLC.
5434 Township Road 377
Millersburg, Ohio 44654
Phone: 330-231-0497
Email: caleb@pioneersurveyingandservices.com



I certify this survey to be correct to the best of
my knowledge.

Caleb Jerome Galbraith

Caleb Jerome Galbraith P.S. 8703
Date: July 10, 2025
Job ID: 12725

