

Village of Millersburg
Lot 644
Part of Lot 645
Hardy Township
Sec 19
T-9 N; R-7 W
Holmes County, Ohio
SURVEYED FOR: Kristy Bowling

REFERENCES:
Deeds as shown


Plat Vol. 03 Page 51B
Plat Vol. 1
S.R. 2 Page402
Unrecordd survey by Jamie Darr
dated Sept, 4, 2001.

Basis of Bearing from Ohio State Plane
Coordinate System, North Zone, NAD
83 (2011). Distances shown hereon
are ground distances to obtain grid
mutliply by scale factor of 0.99994229.




I certify this survey to be correct to the best of
my knowledge.

Caleb Jerome Galbraith
Date: August 13, 2025
Job ID: 17325
Pioneer Surveying & Services, LLC.
5434 Township Road 377
Millersburg, Ohio 44654
Phone: 330-231-0497
Email: caleb@pioneersurveyingandservices.com

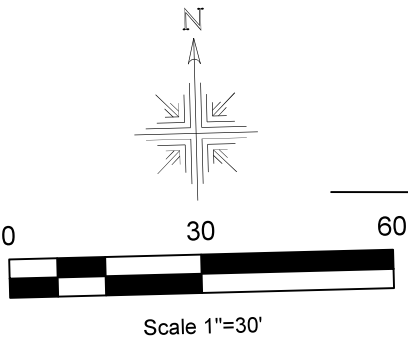

- Pipe Found
- 5/8" Rebar Found
- 5/8" Rebar Found Capped "Baker"
- Point

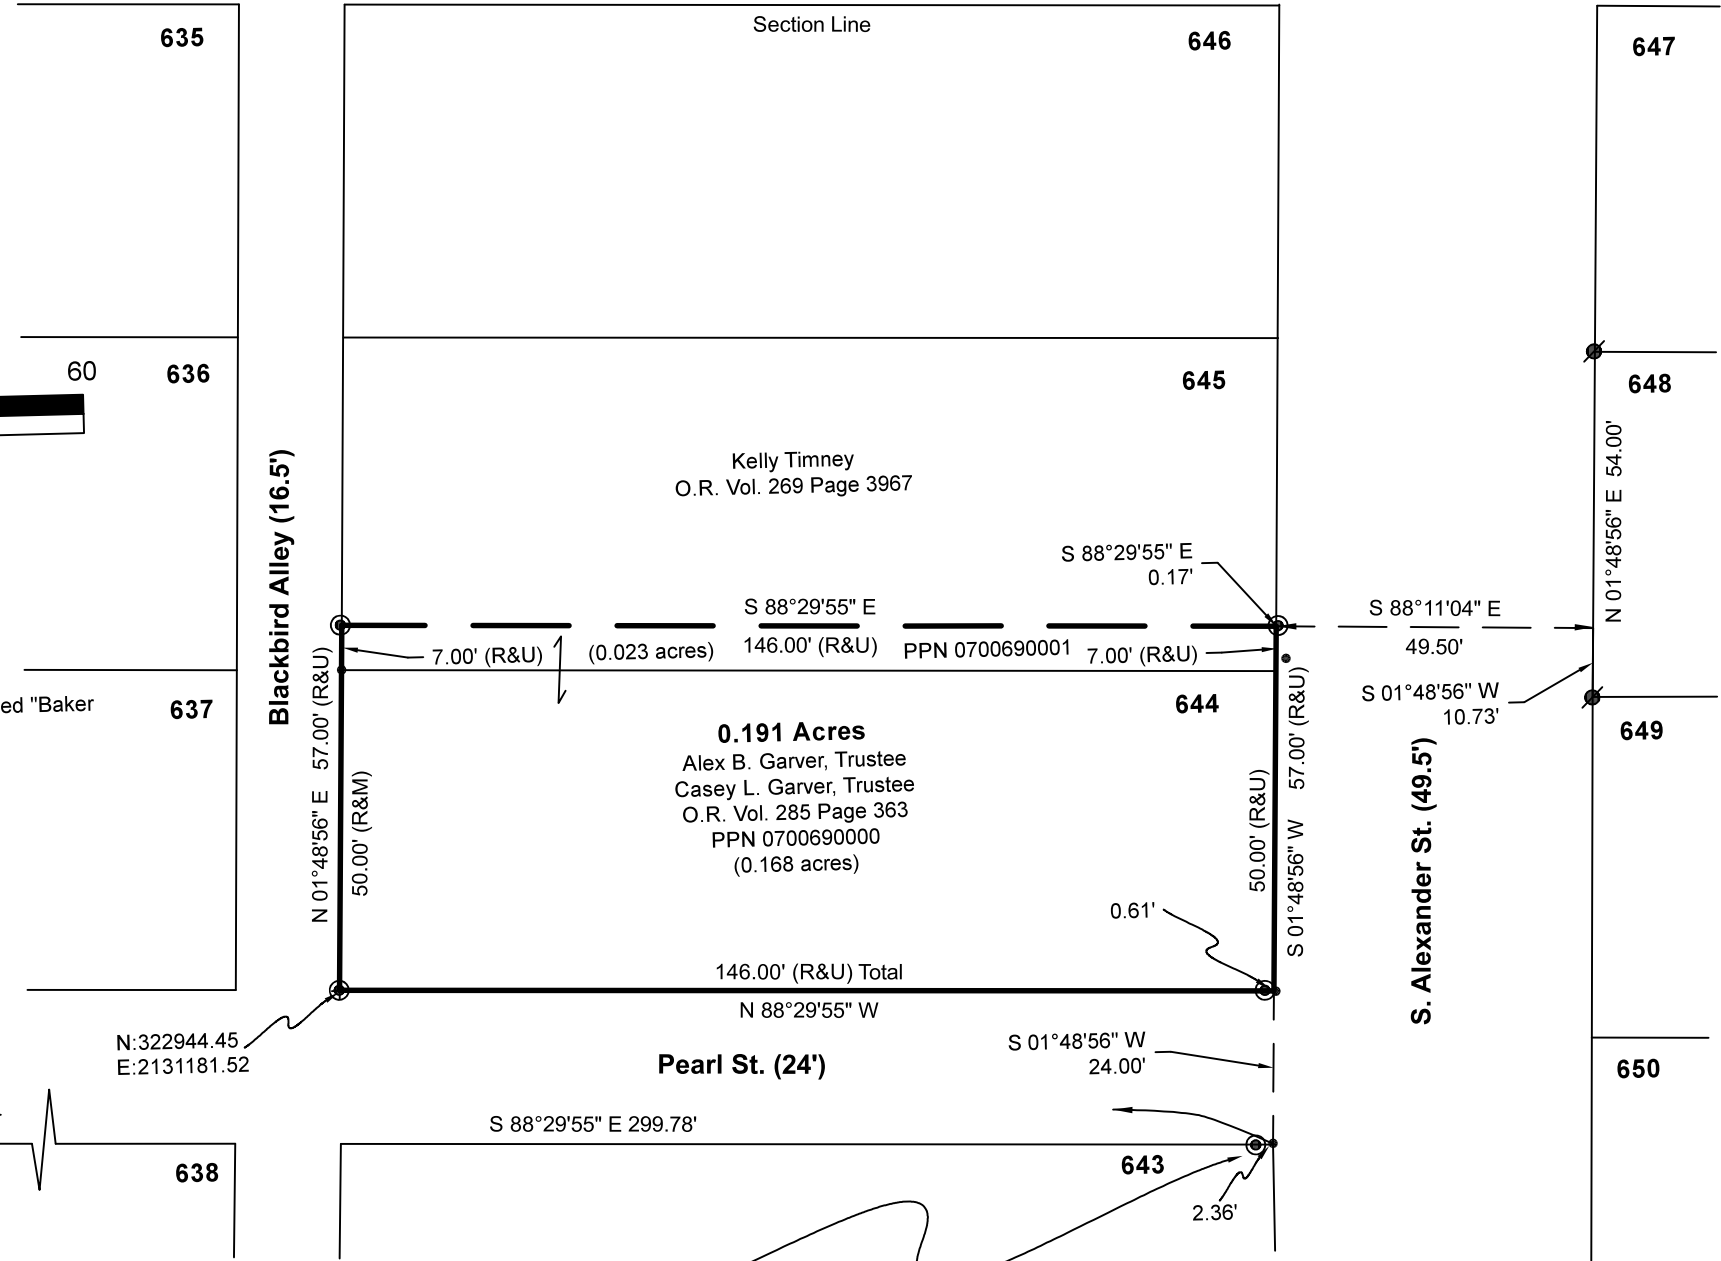

202500003428

B: 19 P: 5630

FILED FOR RECORD IN

HOLMES COUNTY, OH

ANITA HALL, COUNTY RECORDER

09/03/2025 02:02 PM

SMALL PLAT . 40.00

PAGES: 1

ORV 293 Pg 1954

APPROVED FOR TRANSFER ONLY

NO SUBDIVISION PLAT REQUIRED

(O.R.C. 711.001 & 711.131)

Lot(s) not for building unless

approved by Board of Health

HOLMES CO. PLANNING COMMISSION

By AO Date 8/21/2025



Plat Approved

Holmes County Map Office

8/19/2025 Rg