

Richland Township
N.E. Qtr. Sec. 15
T-8 N; R-8 W
Holmes County, Ohio


SURVEYED FOR: April Mackey

202500003445
B: 19 P: 5631
FILED FOR RECORD IN
HOLMES COUNTY, OH
ANITA HALL, COUNTY RECORDER
09/04/2025 02:13 PM
SMALL PLAT . 40.00
PAGES: 1
ORV 293 Pg 20240


REFERENCES:
Deeds as shown

Plat Vol. 02 Page 522
Plat Vol. 17 Page 764
Plat Vol. 16 Page 681
Plat Vol. 19 Page 1206


Basis of Bearing:
Grid North, Ohio State Plane Coordinate
System, North Zone, NAD 83 (2011). Distances
shown hereon are distances by scale factor of
0.999933305.

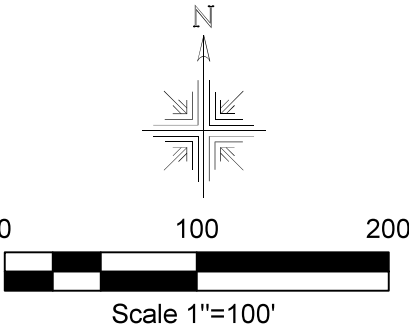

- ▲ R.R. Spk. Found
- Stone Found
- ⦿ 5/8" Capped Pin Found "Shamp"
- 5/8" Capped Pin Set "Galbraith-8703"
- Point

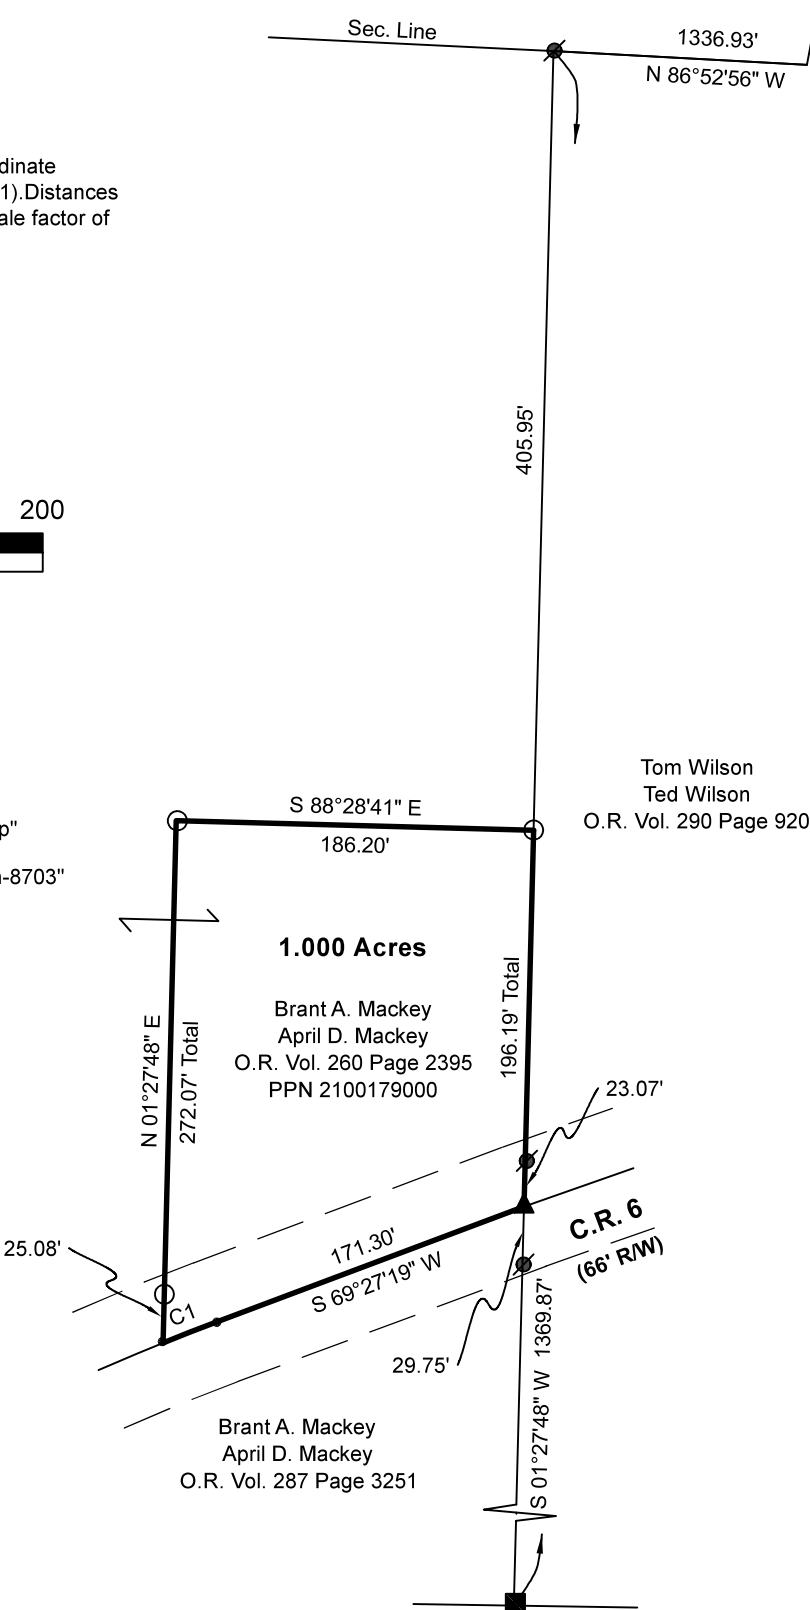

CURVE	RADIUS	ARC LENGTH	CHORD LENGTH	CHORD BEARING	DELTA ANGLE
C1	1129.91'	29.70'	29.70'	S 68°42'08" W	1°30'22"

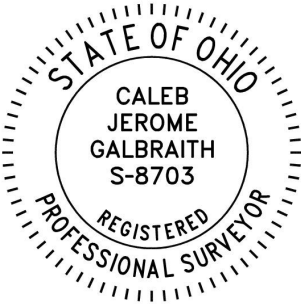

I certify this survey to be correct to the best of
my knowledge.

Caleb Galbraith

Caleb Jerome Galbraith P.S. 8703
Date: June 19, 2025
Job ID: 14925

Pioneer Surveying & Services, LLC.
5434 Township Road 377
Millersburg, Ohio 44654
Phone: 330-231-0497
Email: caleb@pioneersurveyingandservices.com



APPROVED FOR TRANSFER ONLY
NO SUBDIVISION PLAT REQUIRED
(O.R.C. 711.001 & 711.131)
Lot(s) not for building unless
approved by Board of Health
HOLMES CO. PLANNING COMMISSION
By AO Date 9/3/2025



Plat Approved
Holmes County Map Office
8/5/2025 Rg