


202500003529
B: 19 P: 5636
FILED FOR RECORD IN
HOLMES COUNTY, OH
ANITA HALL, COUNTY RECORDER
09/10/2025 09:25 AM
SMALL PLAT . 40.00
PAGES: 1
ORV 293 Pg 2474




REFERENCES
O.R. VOL. 179 PAGE 1979
PLAT VOL. 7 PAGE 451
PLAT VOL. 6 PAGE 26
PLAT VOL. 13 PAGE 111
PLAT VOL. 19 PAGE 379
BEARINGS ASSUMED

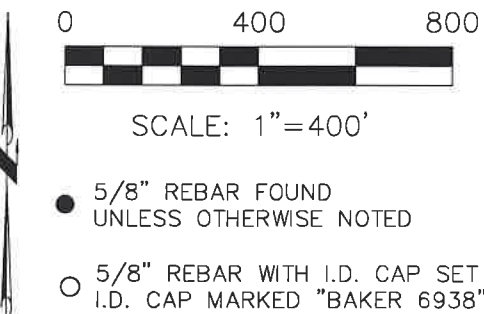

NOTE: THIS IS A PLAT OF A SURVEY
I MADE JAN. 10, 2006.
UPDATED: AUGUST 27, 2025

I CERTIFY THIS SURVEY TO BE CORRECT
TO THE BEST OF MY KNOWLEDGE.

Donald C. Baker
DONALD C. BAKER P.S. 6938
DATE: AUGUST 27, 2025
FDB\ALG
FILE NAME: WORK7\S-399-25

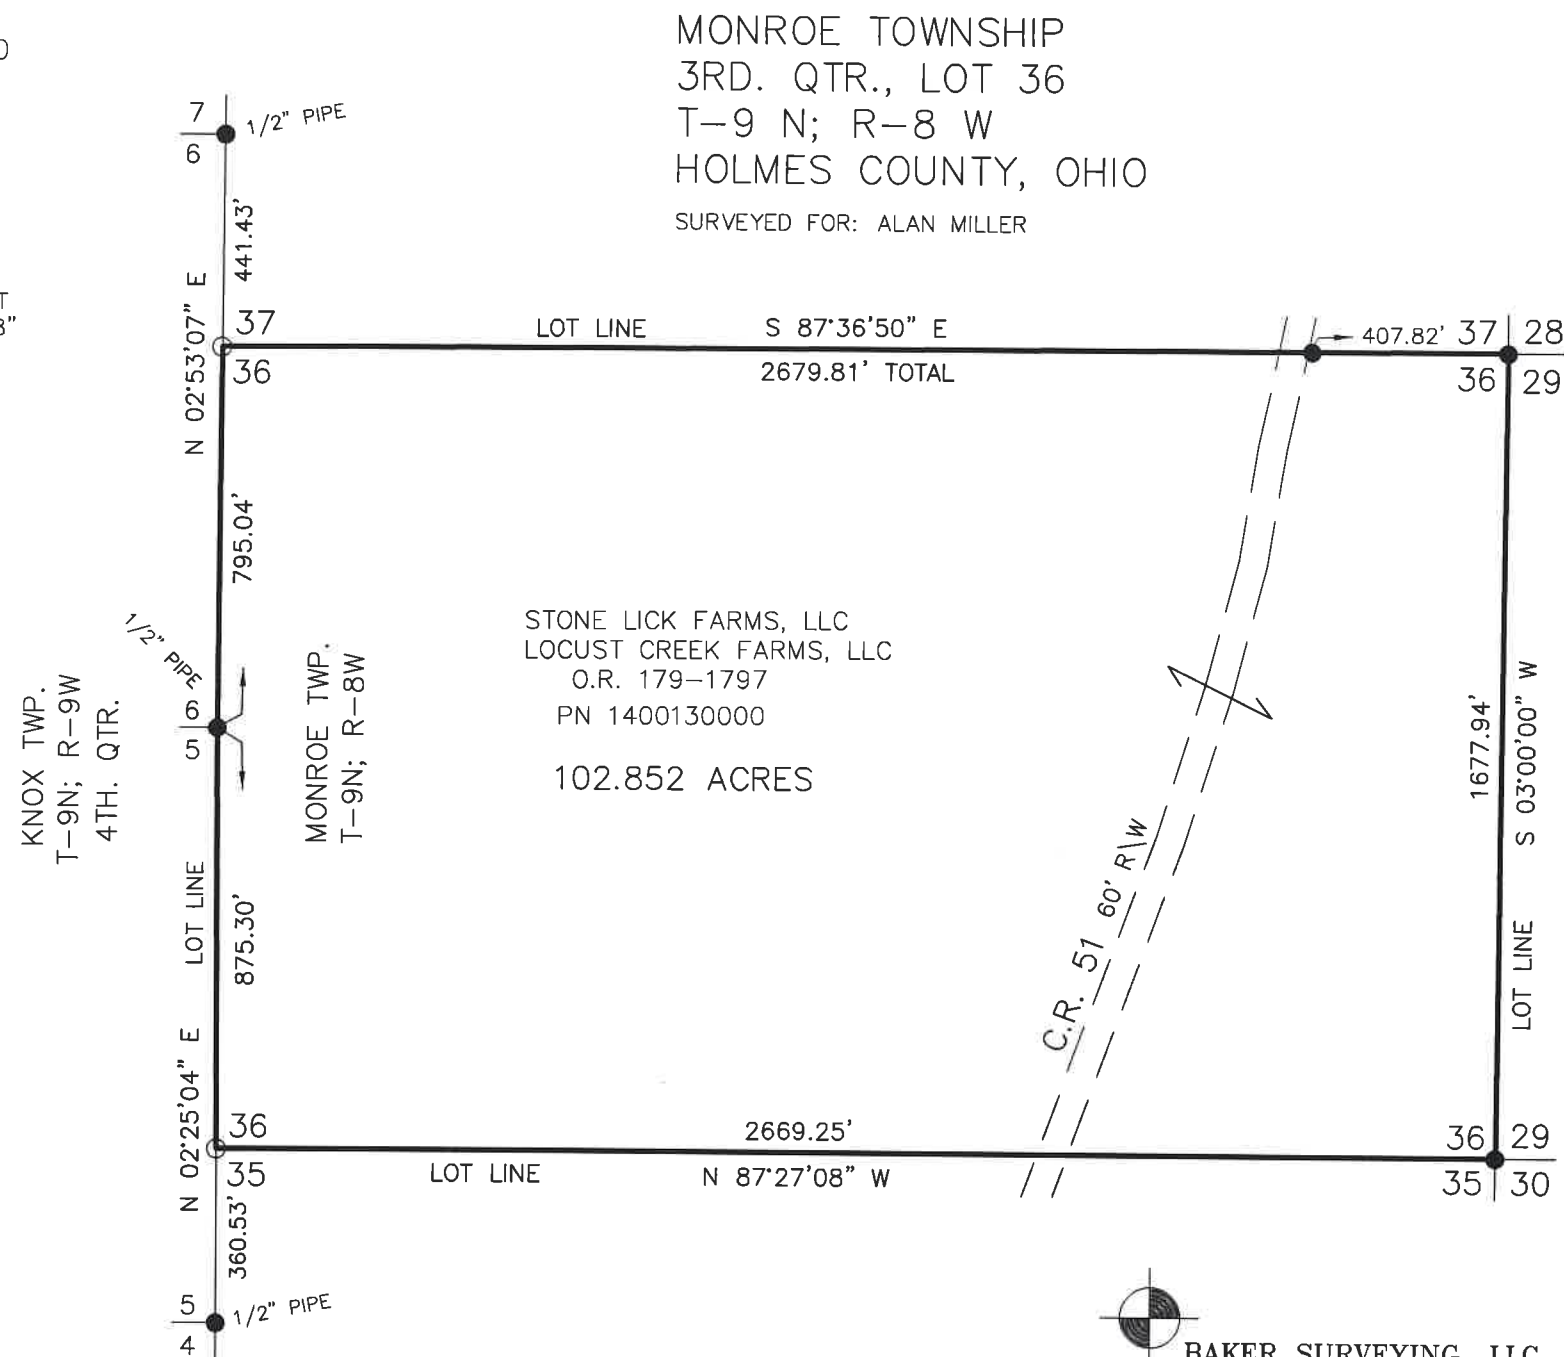

BAKER SURVEYING, LLC
138 N. CLAY STREET
MILLERSBURG, OHIO 44654
PH. 330-674-4788
EMAIL: bakersurveying@gmail.com

APPROVED FOR TRANSFER ONLY
NO SUBDIVISION PLAT REQUIRED
(O.R.C. 711.001 & 711.131)
Lot(s) not for building unless
approved by Board of Health
HOLMES CO. PLANNING COMMISSION
By AO Date 9/4/2025



Plat Approved
Holmes County Map Office
9/4/2025 MM