



SCALE: 1"=200'

● 5/8" REBAR FOUND
UNLESS OTHERWISE NOTED

○ 5/8" REBAR SET WITH I.D. CAP
I.D. CAP MARKED "BAKER
SURVEYING LLC"

BASIS OF BEARINGS FROM OHIO STATE PLANE
COORDINATE SYSTEM, NORTH ZONE,
N.A.D. 83, 2011 ADJUSTMENT

MONROE TOWNSHIP
2ND. QTR., LOT 10
T-9 N; R-8 W
HOLMES COUNTY, OHIO

SURVEYED FOR: BRYAR MARTIN



I CERTIFY THIS SURVEY TO BE CORRECT
TO THE BEST OF MY KNOWLEDGE.


Donald C. Baker

DONALD C. BAKER P.S. 6938

DATE: JULY 28, 2025

KES

FILE NAME: WORK7\S-377-25

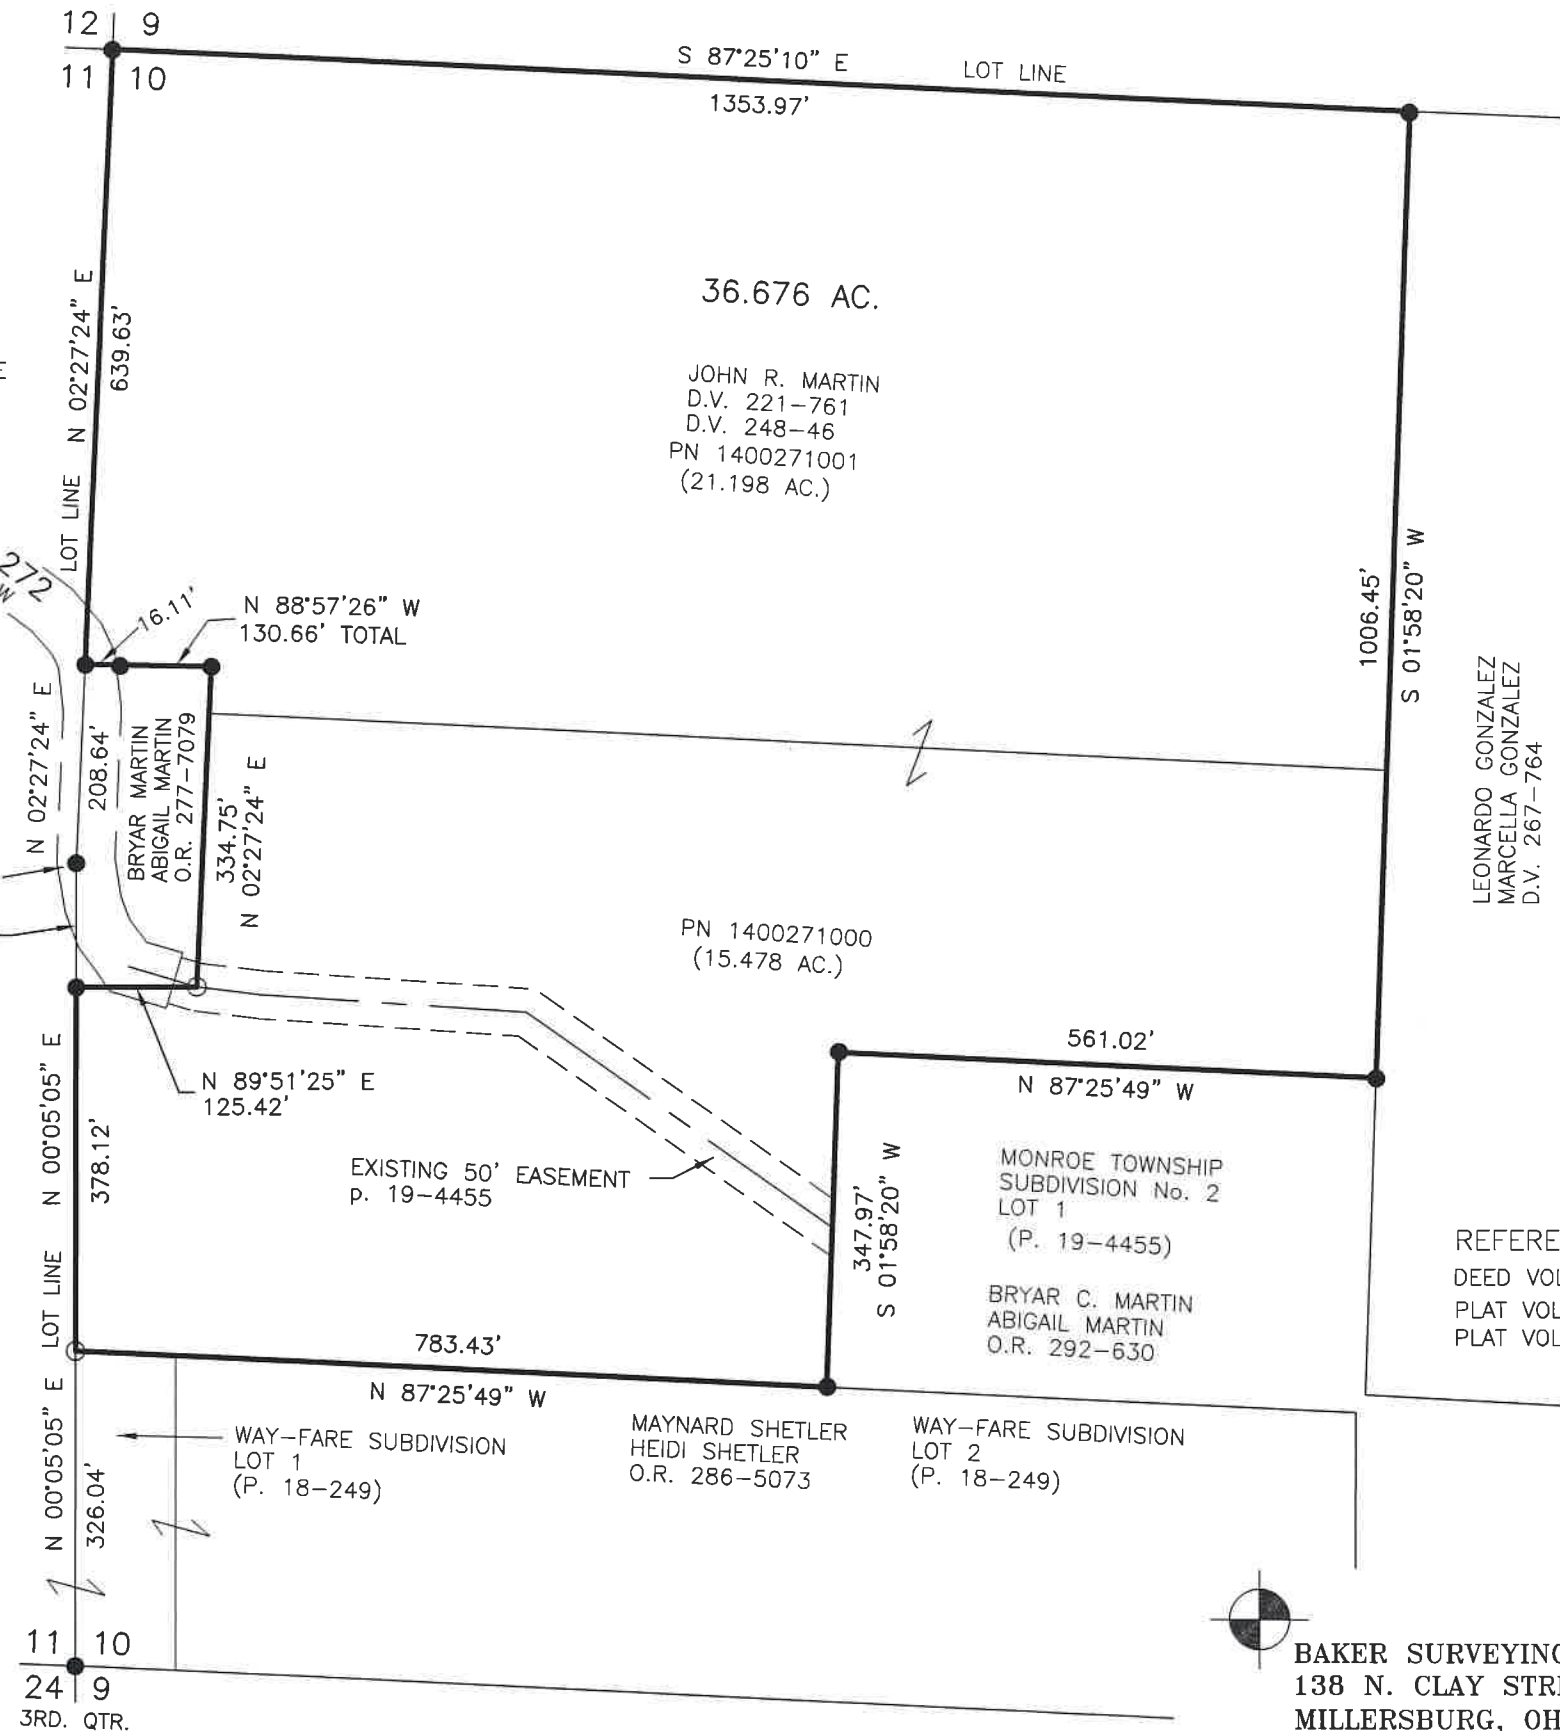

BAKER SURVEYING, LLC
138 N. CLAY STREET
MILLERSBURG, OHIO 44654
PH. 330-674-4788
EMAIL: bakersurveying@gmail.com

202500003618

B: 19 P: 5642
FILED FOR RECORD IN
HOLMES COUNTY, OH
ANITA HALL, COUNTY RECORDER
09/15/2025 03:46 PM
SMALL PLAT . 40.00
PAGES: 1
ORV 293 Pg 2816

REFERENCES

DEED VOL. 248 PAGE 46
PLAT VOL. 18 PAGE 249
PLAT VOL. 19 PAGE 4455

APPROVED FOR TRANSFER ONLY
NO SUBDIVISION PLAT REQUIRED
(O.R.C. 711.001 & 711.131)
Lot(s) not for building unless
approved by Board of Health
HOLMES CO. PLANNING COMMISSION
By AO Date 9/3/2025



Plat Approved

Holmes County Map Office

8/17/2025 MM