

MECHANIC TOWNSHIP
N.W. & S.W. QTRS., SECTION 21
T-8 N; R-6 W
HOLMES COUNTY, OHIO

SURVEYED FOR: ANDREW J. YODER

REFERENCES


O.R. VOL. 277 PAGE 3526
O.R. VOL. 201 PAGE 2327
O.R. VOL. 291 PAGE 2662

BASIS OF BEARINGS FROM OHIO STATE PLANE
COORDINATE SYSTEM, NORTH ZONE,
N.A.D. 83, 2011 ADJUSTMENT



I CERTIFY THIS SURVEY TO BE CORRECT
TO THE BEST OF MY KNOWLEDGE.

Donald C. Baker
DONALD C. BAKER P.S. 6938
DATE: AUGUST 12, 2025
TAB\GRB
FILE NAME: WORK7\S-387-25\SMC

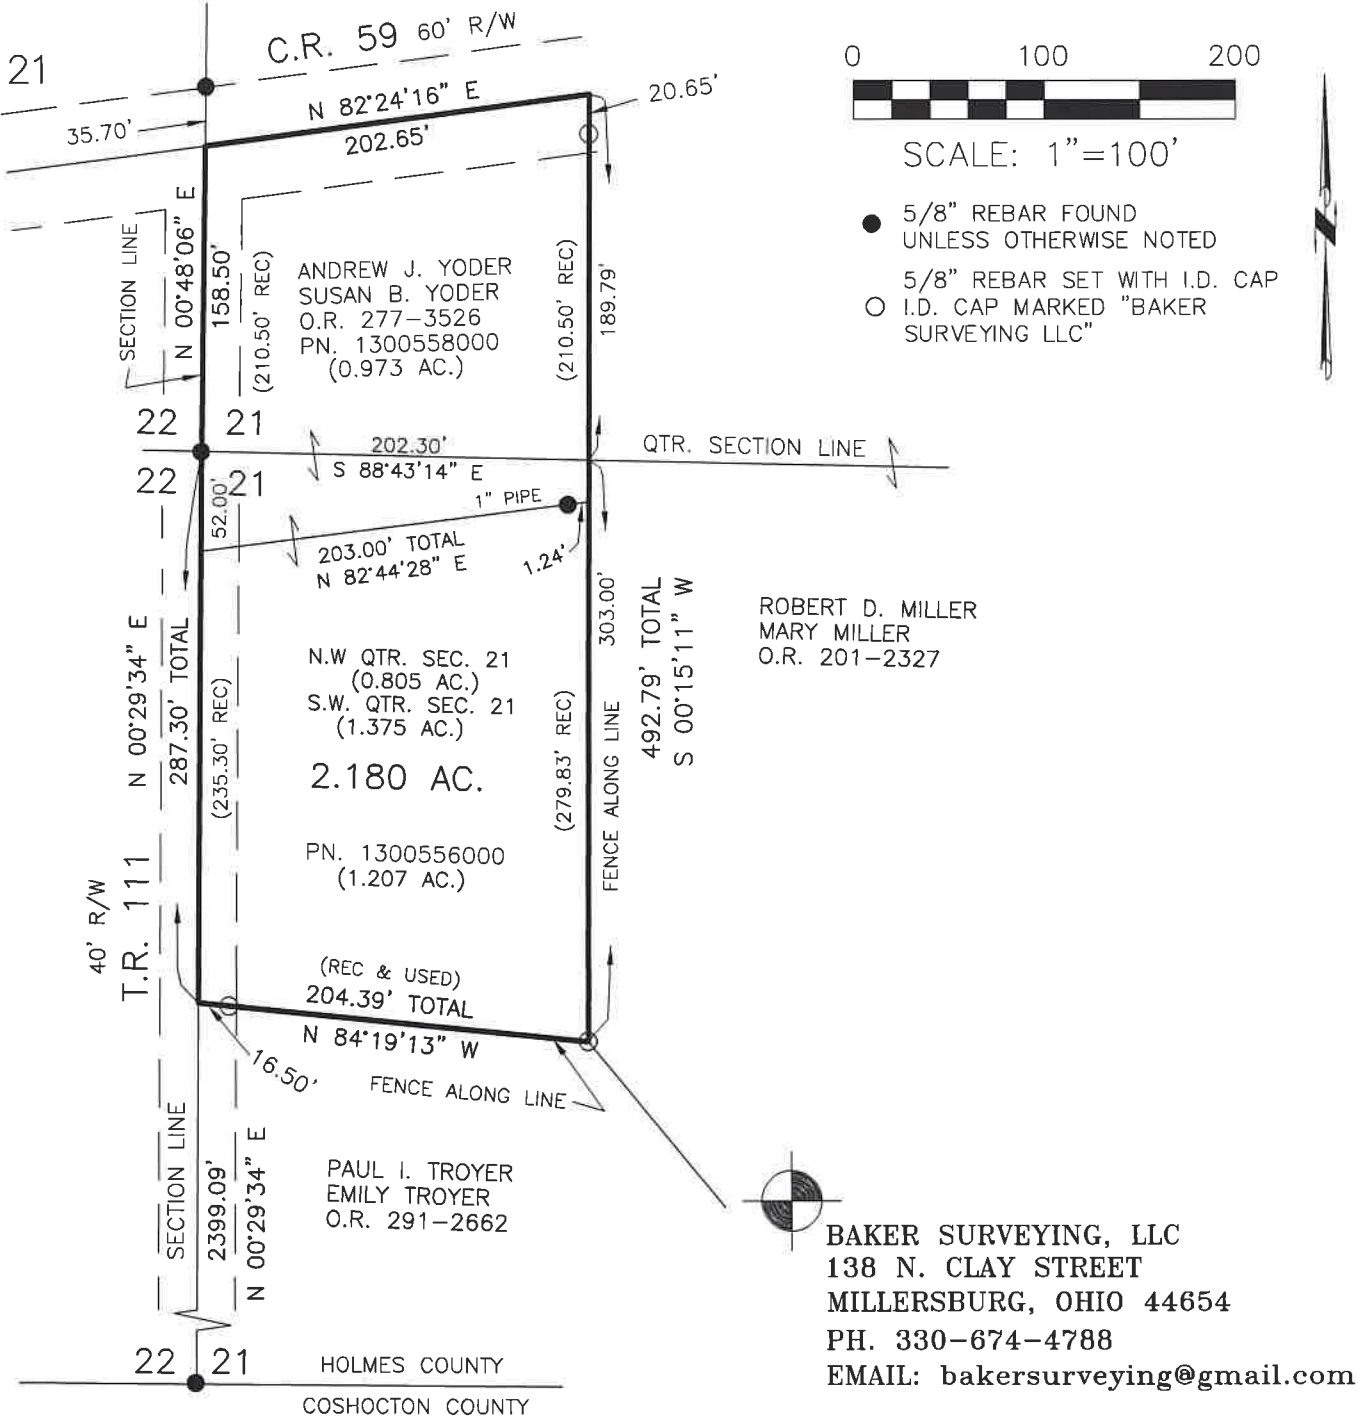

202500003763

B: 19 P: 5648

FILED FOR RECORD IN
HOLMES COUNTY, OH

ANITA HALL, COUNTY RECORDER

09/23/2025 12:00 PM

SMALL PLAT . 40.00

PAGES: 1

ORV 293 Pg 3611

APPROVED FOR TRANSFER ONLY

NO SUBDIVISION PLAT REQUIRED

(O.R.C. 711.001 & 711.131)

Lot(s) not for building unless
approved by Board of Health

HOLMES CO. PLANNING COMMISSION

By AO Date 9/12/2025

HCPC

Plat Approved

Holmes County Map Office

9/10/2025 MM

BAKER SURVEYING, LLC
138 N. CLAY STREET
MILLERSBURG, OHIO 44654
PH. 330-674-4788
EMAIL: bakersurveying@gmail.com