

CLARK TOWNSHIP
S.E. QTR. SECTION 5
T-8 N; R-4 W
HOLMES COUNTY, OHIO

SURVEYED FOR: VERNON MILLER



SCALE: 1"=200'

- 5/8" REBAR FOUND
UNLESS OTHERWISE NOTED
- △ R.R. SPIKE SET
- 5/8" REBAR SET WITH I.D. CAP
- I.D. CAP MARKED "BAKER
SURVEYING LLC"

BASIS OF BEARINGS FROM OHIO STATE PLANE
COORDINATE SYSTEM, NORTH ZONE,
N.A.D. 83, 2011 ADJUSTMENT

REFERENCES

O.R. VOL. 220 PAGE 3281
O.R. VOL. 221 PAGE 1310
PLAT VOL. 19 PAGE 1753

MASTER PLAT

- 1) CONVEY 7.522 ACRE PARCEL TO ADJOINER
- 2) CONVEY 15.593 ACRE PARCEL TO ADJOINER
- 3) CONVEY 11.600 ACRE PARCEL
- 4) CONVEY 0.715 ACRE PARCEL TO ADJOINER
- 5) CONVEY 7.356 ACRE PARCEL




I CERTIFY THIS SURVEY TO BE CORRECT
TO THE BEST OF MY KNOWLEDGE.

Donald C. Baker
DONALD C. BAKER P.S. 6938
DATE: AUGUST 4, 2025
KES\VJD
FILE NAME: WORK7\S-299-25



BAKER SURVEYING, LLC
138 N. CLAY STREET
MILLERSBURG, OHIO 44654
PH. 330-674-4788
EMAIL: bakersurveying@gmail.com

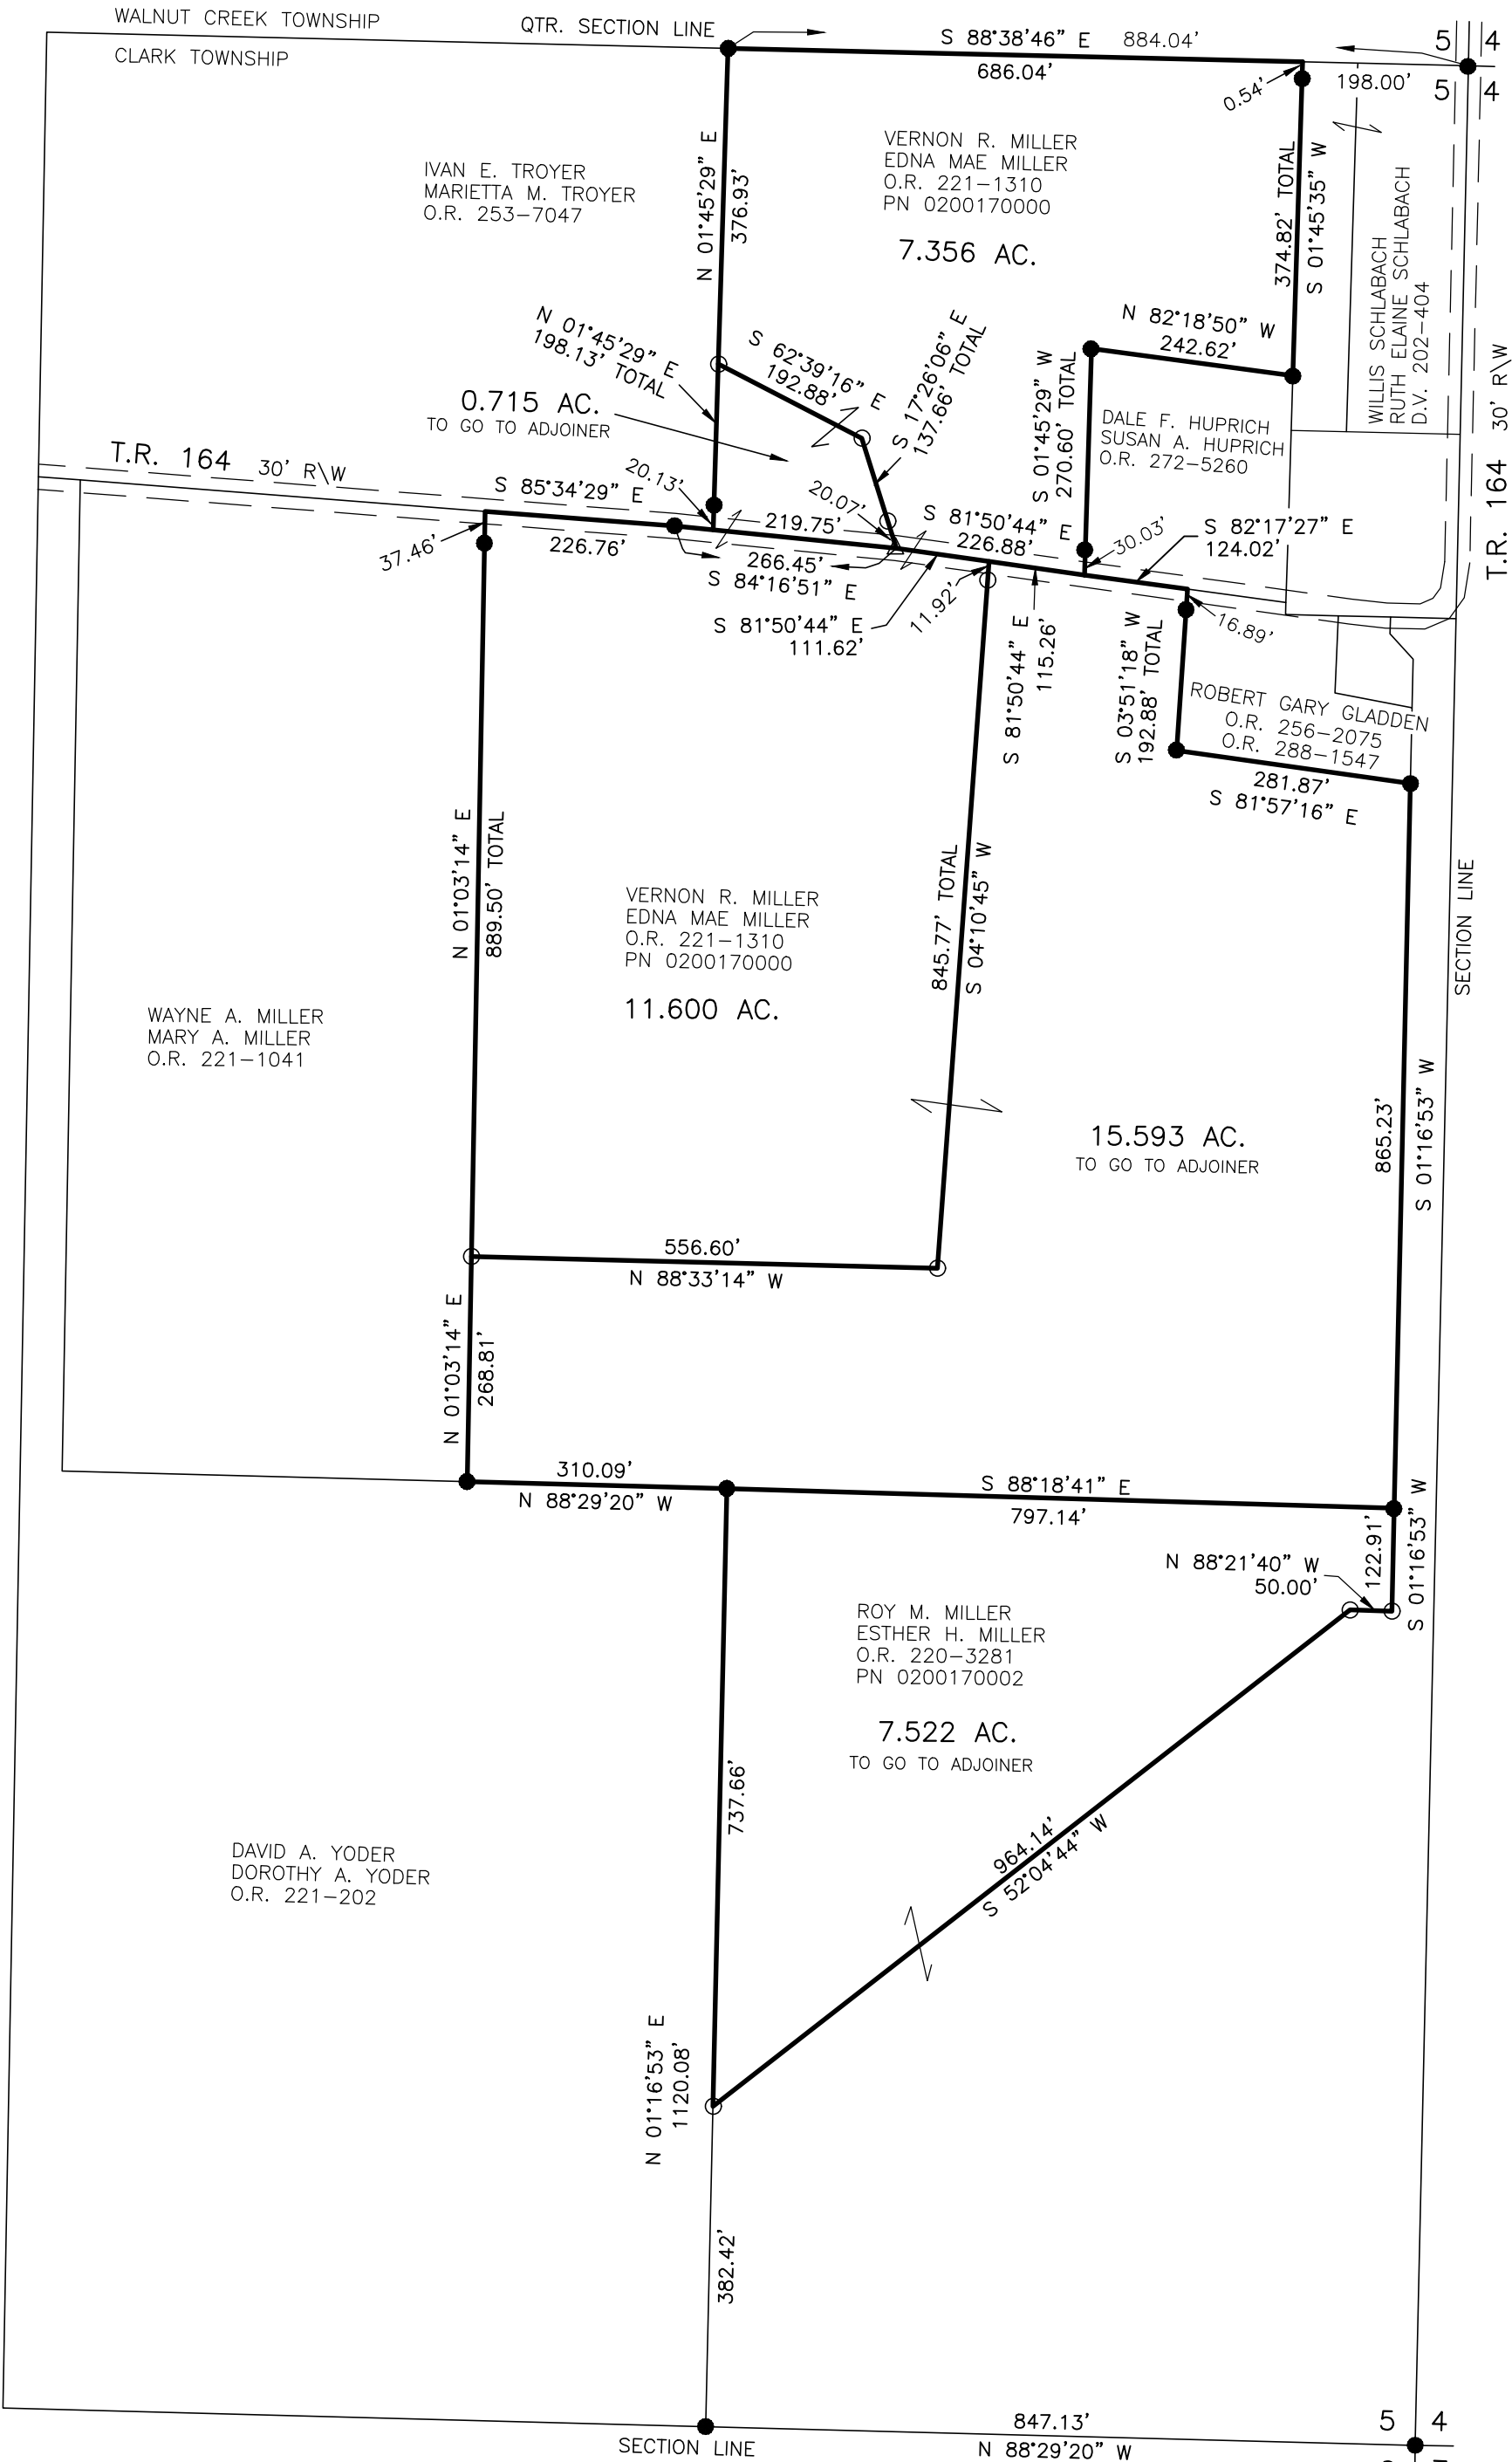

202500003803
B: 19 P: 5651
FILED FOR RECORD IN
HOLMES COUNTY, OH
ANITA HALL, COUNTY RECORDER
09/24/2025 02:45 PM
SMALL PLAT . 40.00
PAGES: 1

ORV 293 Pg 3848
ORV 293 Pg 3850
ORV 293 Pg 3853
ORV 293 Pg 3855
ORV 293 Pg 3857

APPROVED FOR TRANSFER ONLY
NO SUBDIVISION PLAT REQUIRED
(O.R.C. 711.001 & 711.131)
Lot(s) not for building unless
approved by Board of Health
HOLMES CO. PLANNING COMMISSION
By AO Date 9/10/2025

Plat Approved
Holmes County Map Office
9/8/2025 MM