

CLARK TOWNSHIP
S.W. QTR. SECTION 25
T-8 N; R-4 W
HOLMES COUNTY, OHIO

SURVEYED FOR: ROBERT BARKMAN

REFERENCES

O.R. VOL. 275 PAGE 6361

O.R. VOL. 272 PAGE 3170

O.R. VOL. 281 PAGE 4319

BASIS OF BEARINGS FROM OHIO STATE PLANE
COORDINATE SYSTEM, NORTH ZONE,
N.A.D. 83, 2011 ADJUSTMENT

MASTER PLAT

ACTION 1) CONVEY 1.000 ACRE PARCEL
ACTION 2) CONVEY 6.175 ACRE PARCEL



I CERTIFY THIS SURVEY TO BE CORRECT
TO THE BEST OF MY KNOWLEDGE.



Donald C. Baker

DONALD C. BAKER P.S. 6938

DATE: AUGUST 15, 2025

TAB

FILE NAME: WORK7\S-300-25\SMC

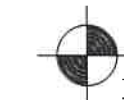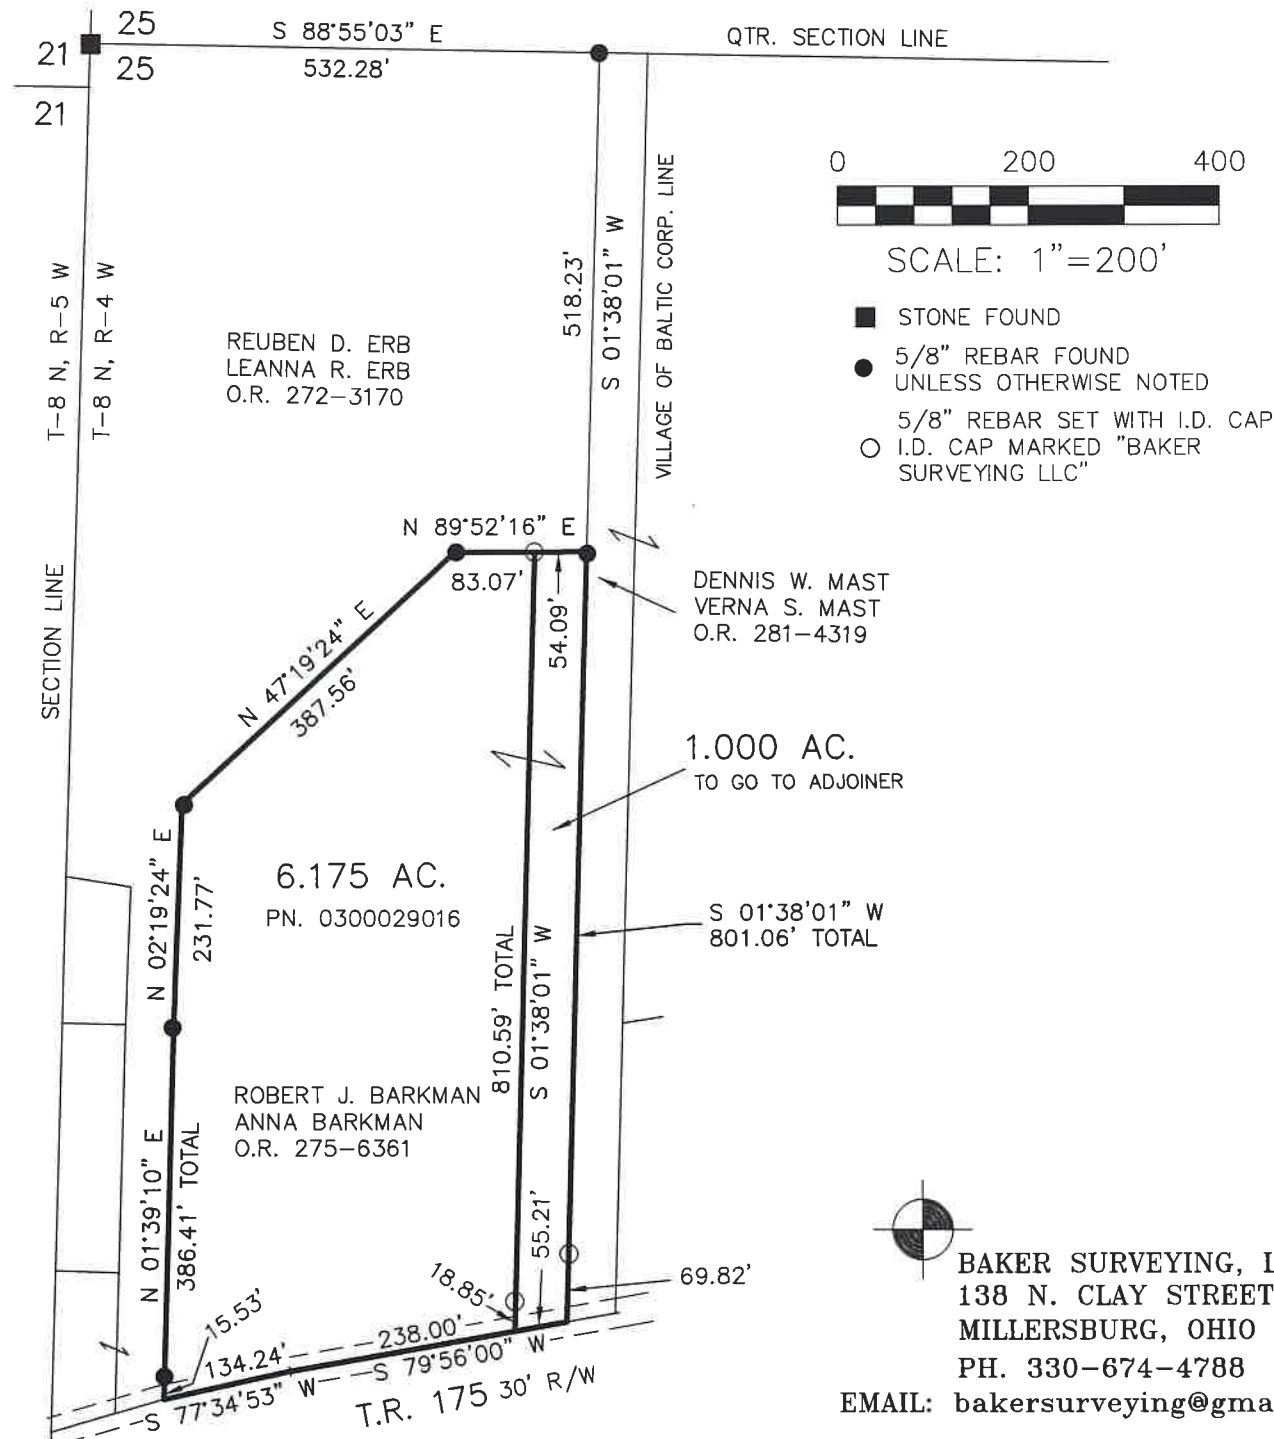

BAKER SURVEYING, LLC
138 N. CLAY STREET
MILLERSBURG, OHIO 44654
PH. 330-674-4788

EMAIL: bakersurveying@gmail.com

202500003825

B: 19 P: 5653

FILED FOR RECORD IN

HOLMES COUNTY, OH

ANITA HALL, COUNTY RECORDER

09/25/2025 02:30 PM

SMALL PLAT . 40.00

PAGES: 1

ORV 293 Pg 3907

ORV 293 Pg 3909

APPROVED FOR TRANSFER ONLY

NO SUBDIVISION PLAT REQUIRED

(O.R.C. 711.001 & 711.131)

Lot(s) not for building unless

approved by Board of Health

HOLMES CO. PLANNING COMMISSION

By AO Date 9/3/2025



Plat Approved

Holmes County Map Office

9/2/2025 MM