


CLARK TOWNSHIP
S.E. QTR. SECTION 12
T-8 N; R-5 W
HOLMES COUNTY, OHIO
SURVEYED FOR: MARK YODER

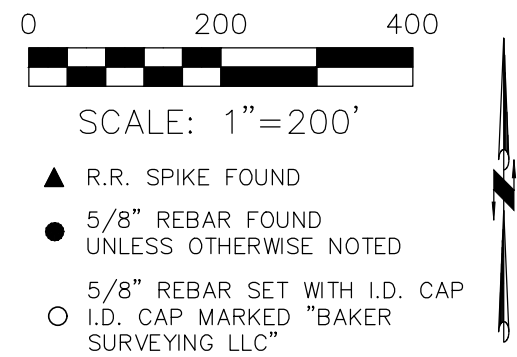

REFERENCES

O.R. VOL. 247 PAGE 6023
O.R. VOL. 275 PAGE 7031
O.R. VOL. 194 PAGE 1676
PLAT VOL. 19 PAGE 3925
PLAT VOL. 14 PAGE 590

BASIS OF BEARINGS FROM OHIO STATE
PLANE COORDINATE SYSTEM, NORTH ZONE,
N.A.D. 83, 2011 ADJUSTMENT


MASTER PLAT

ACTION 1) CONVEY 2.493 ACRES TO ADJOINER
ACTION 2) CONVEY 0.373 ACRES TO ADJOINER
ACTION 3) CONVEY 35.909 ACRES




I CERTIFY THIS SURVEY TO BE CORRECT
TO THE BEST OF MY KNOWLEDGE.

Donald C. Baker
DONALD C. BAKER P.S. 6938
DATE: JUNE 13, 2025
TAB\GRB
FILE NAME: WORK7\S-297-25\CNK

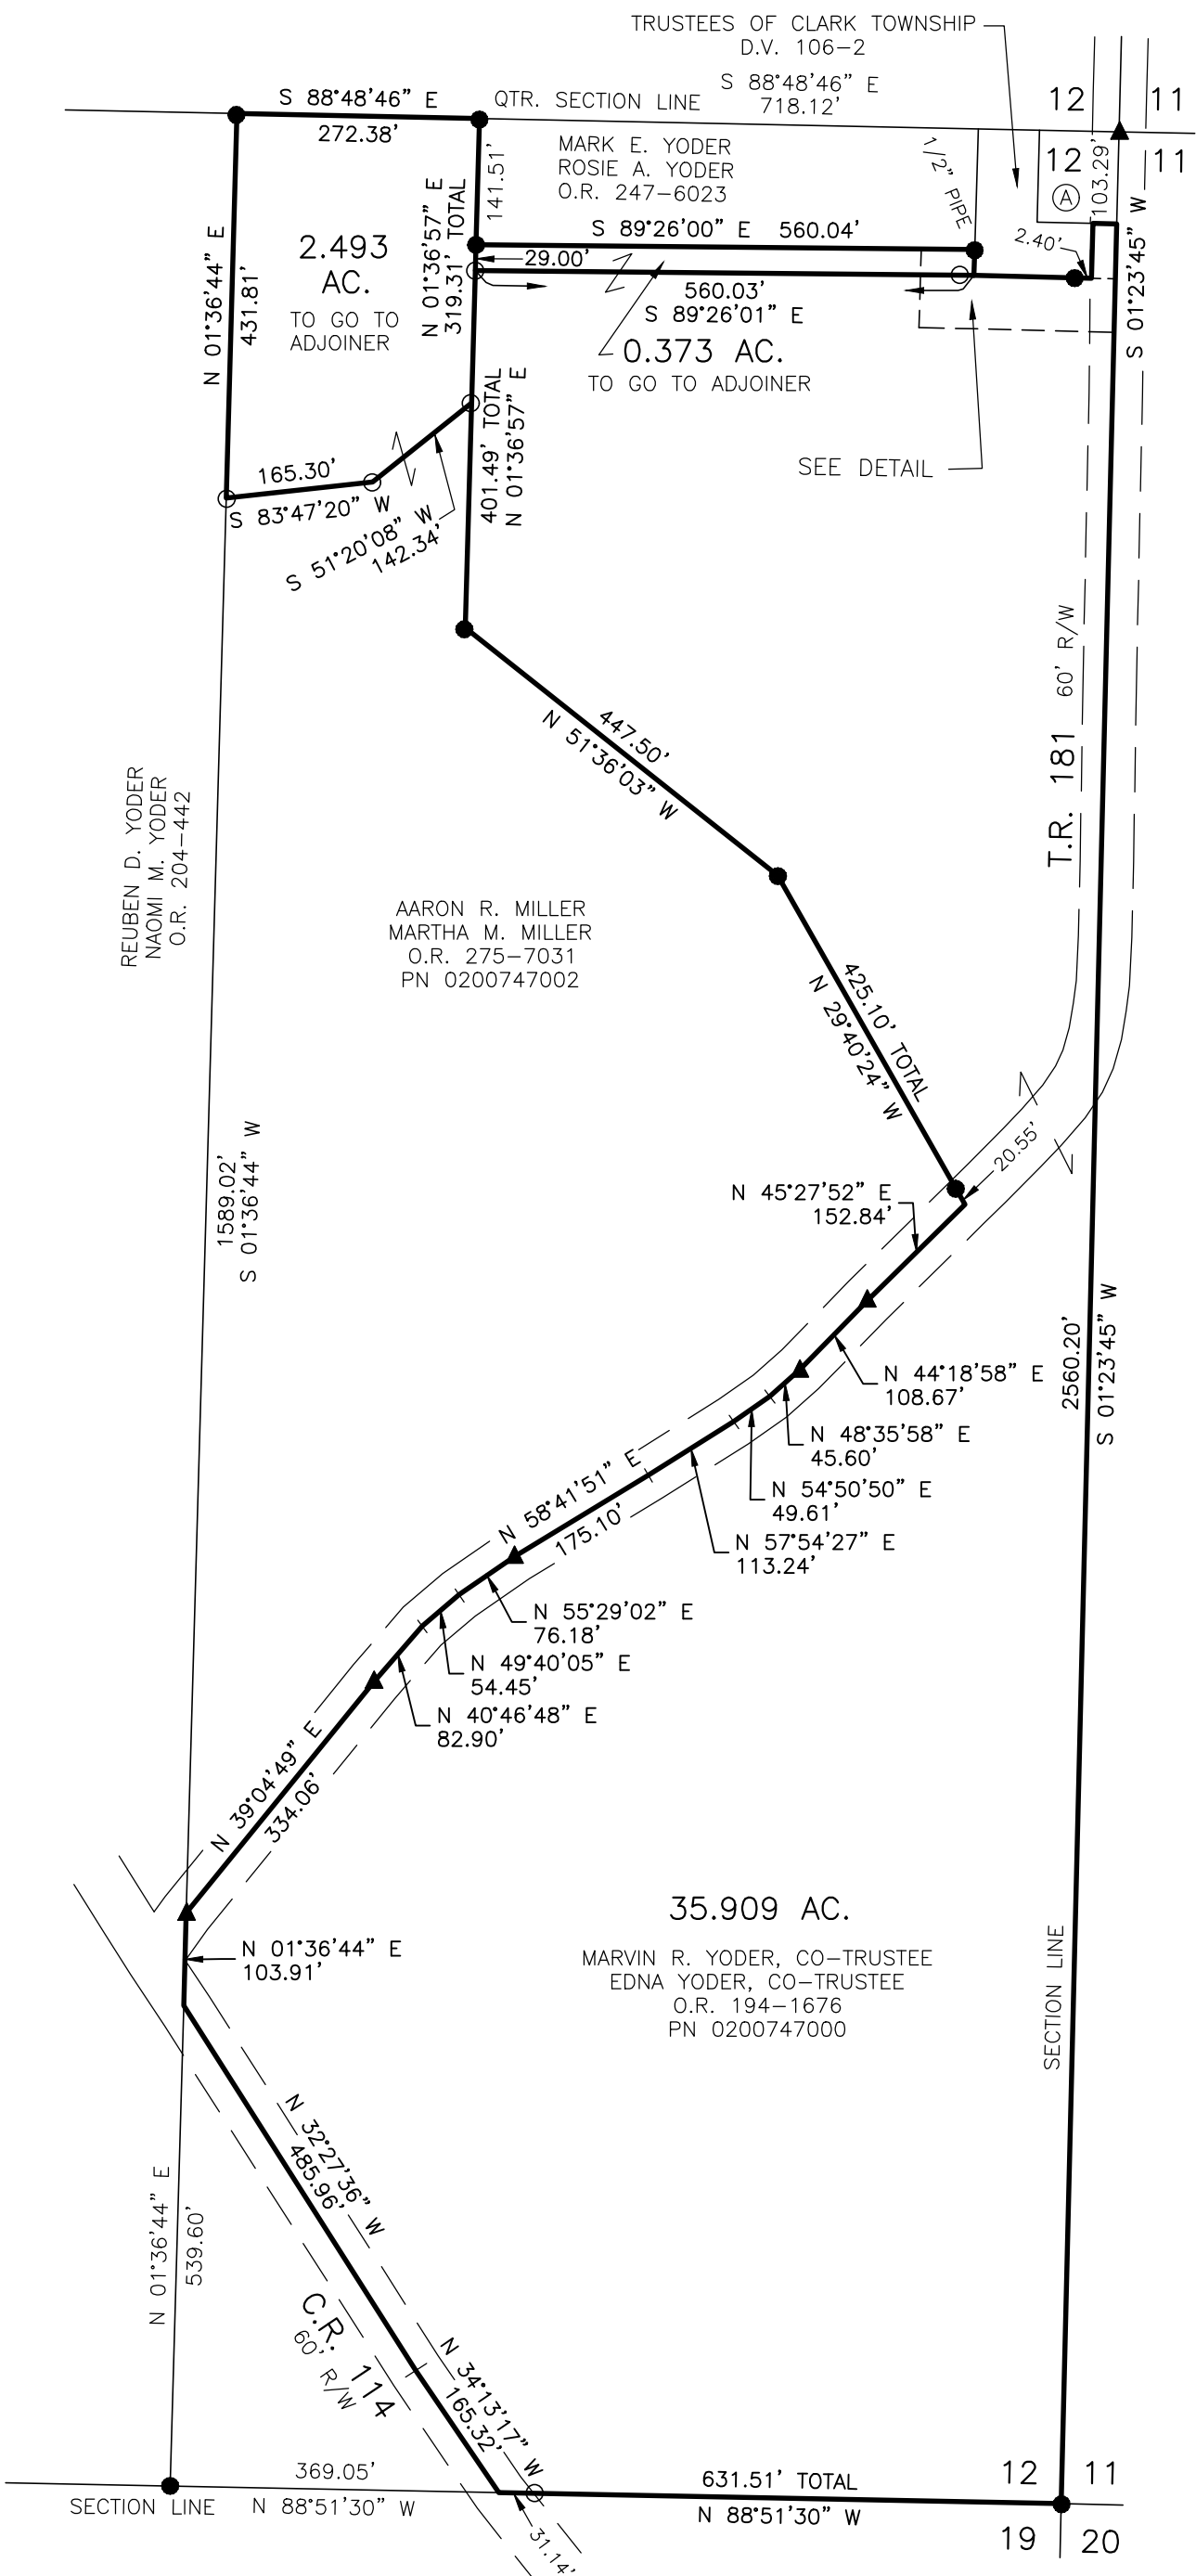

① VERNON M. C. YODER
MABEL YODER
D.V. 239-205

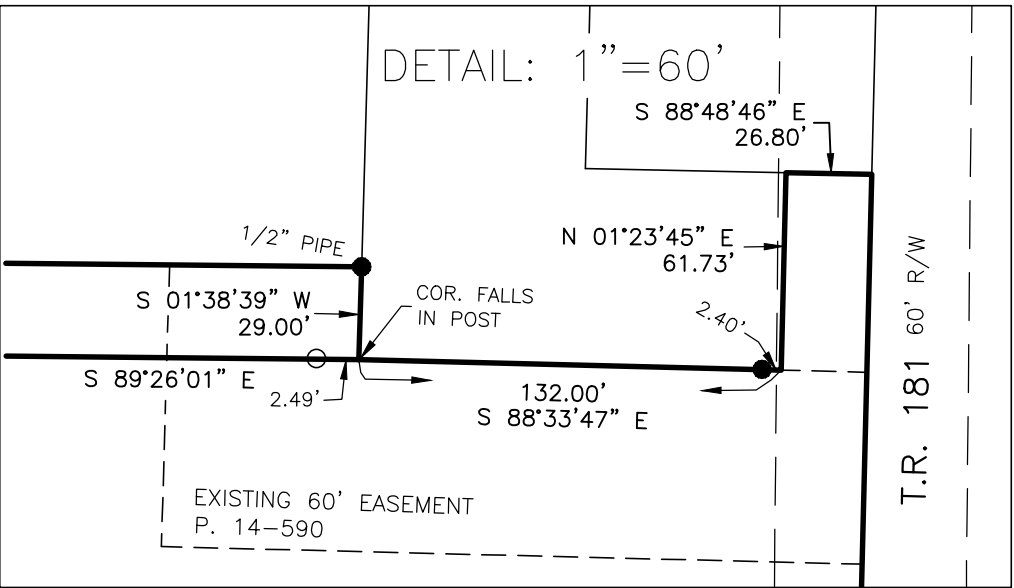

BAKER SURVEYING, LLC
138 N. CLAY STREET
MILLERSBURG, OHIO 44654
PH. 330-674-4788
EMAIL: bakersurveying@gmail.com

202500004039
B: 19 P: 5662
FILED FOR RECORD IN
HOLMES COUNTY, OH
ANITA HALL, COUNTY RECORDER
10/09/2025 11:58 AM
SMALL PLAT . 40.00
PAGES: 1
ORV 293 Pg 4845
ORV 293 Pg 4847
ORV 293 Pg 4849

APPROVED FOR TRANSFER ONLY
NO SUBDIVISION PLAT REQUIRED
(O.R.C. 711.001 & 711.131)
Lot(s) not for building unless
approved by Board of Health
HOLMES CO. PLANNING COMMISSION
By *AO* Date *9/8/2025*



Plat Approved
Holmes County Map Office
9/3/2025 Rg