


WALNUT CREEK TOWNSHIP
N.W. QTR. SECTION 19
T-9 N; R-5 W
HOLMES COUNTY, OHIO

SURVEYED FOR: DAVE SCHLABACH

0 100 200

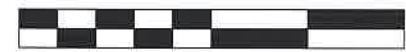

SCALE: 1"=100'

■ STONE FOUND

● 5/8" REBAR FOUND
UNLESS OTHERWISE NOTED

○ 5/8" REBAR SET WITH I.D. CAP
I.D. CAP MARKED "BAKER
SURVEYING LLC"

BASIS OF BEARINGS FROM OHIO STATE PLANE
COORDINATE SYSTEM, NORTH ZONE,
N.A.D. 83, 2011 ADJUSTMENT


REFERENCES

O.R. VOL. 280 PAGE 2994
PLAT VOL. 7 PAGE 437
PLAT VOL. 14 PAGE 624
PLAT VOL. 15 PAGE 47
PLAT VOL. 7 PAGE 468
PLAT VOL. 19 PAGE 1201
PLAT VOL. 19 PAGE 1675
PLAT VOL. 19 PAGE 4524



I CERTIFY THIS SURVEY TO BE CORRECT
TO THE BEST OF MY KNOWLEDGE.

DONALD C. BAKER P.S. 6938
DATE: SEPT. 10, 2025
KES
FILE NAME: WORK7\S-463-25

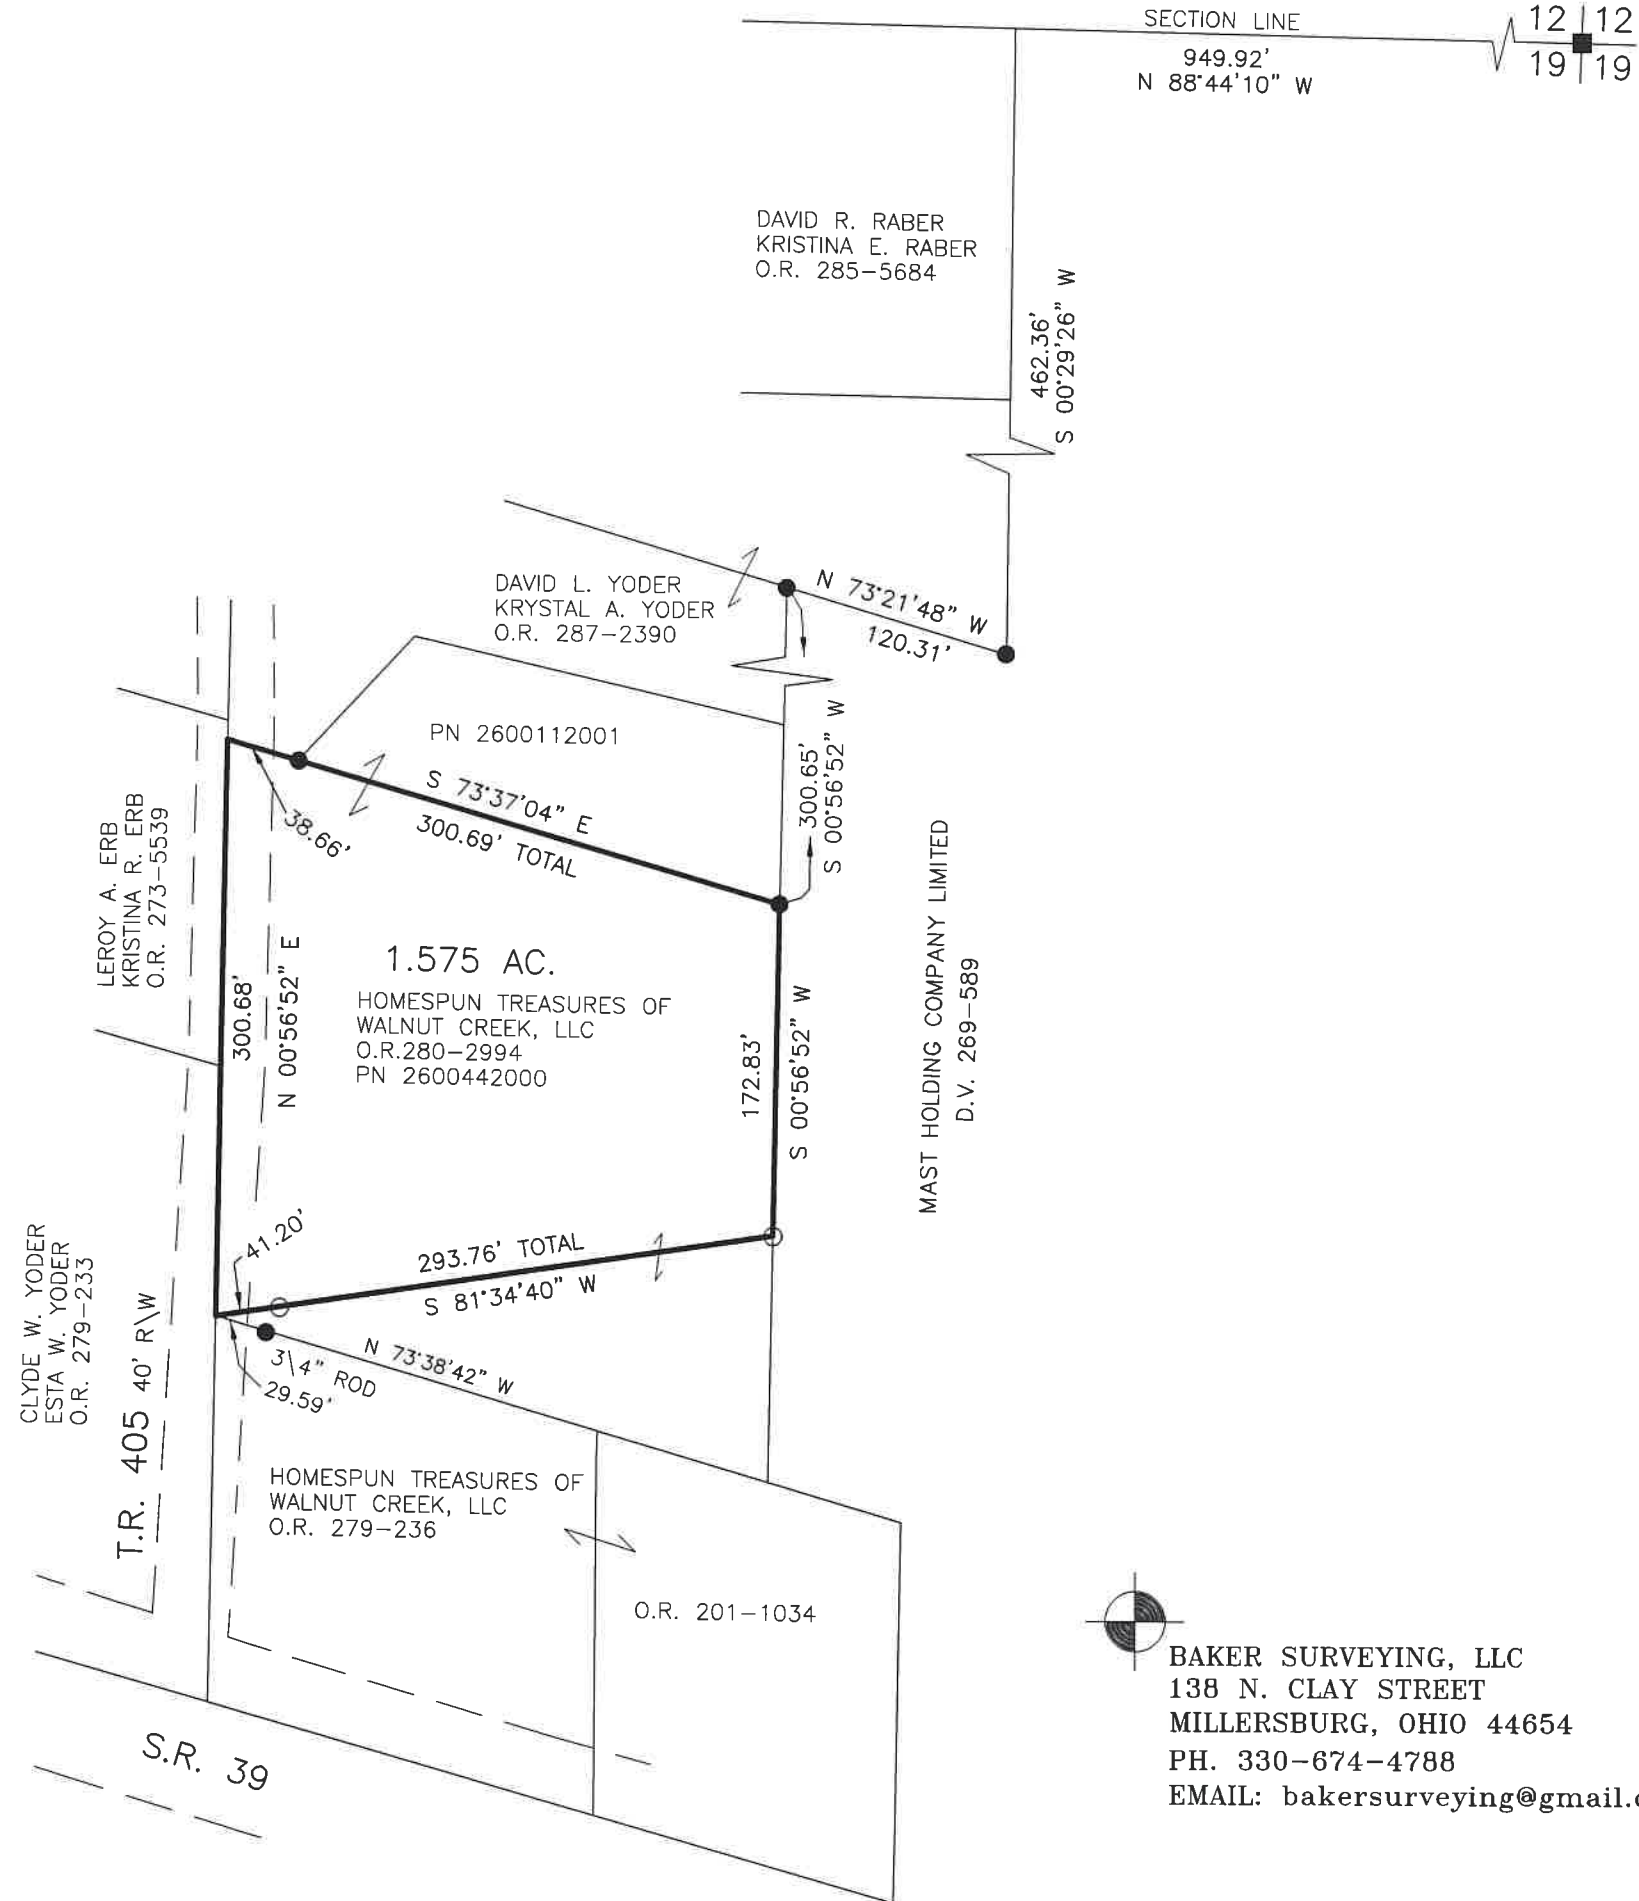

BAKER SURVEYING, LLC
138 N. CLAY STREET
MILLERSBURG, OHIO 44654
PH. 330-674-4788
EMAIL: bakersurveying@gmail.com

202500004188

B: 19 P: 5671
FILED FOR RECORD IN
HOLMES COUNTY, OH
ANITA HALL, COUNTY RECORDER
10/20/2025 02:49 PM
SMALL PLAT . 40.00
PAGES: 1

ORV 293 Pg 5630

APPROVED FOR TRANSFER ONLY
NO SUBDIVISION PLAT REQUIRED
(O.R.C. 711.001 & 711.131)
Lot(s) not for building unless
approved by Board of Health
HOLMES CO. PLANNING COMMISSION
By AO Date 10/20/2025



Plat Approved
Holmes County Map Office
9/18/2025 MM