

SALT CREEK TOWNSHIP
S.W. QTR. SECTION 33
T-15 N; R-12 W
HOLMES COUNTY, OHIO

SURVEYED FOR: STEVEN MILLER

0 100 200



SCALE: 1"=100'


- STONE FOUND
- 5/8" REBAR FOUND
UNLESS OTHERWISE NOTED
- 5/8" REBAR SET WITH I.D. CAP
I.D. CAP MARKED "BAKER 6938"



I CERTIFY THIS SURVEY TO BE CORRECT
TO THE BEST OF MY KNOWLEDGE.

Donald C. Baker

DONALD C. BAKER P.S. 6938
DATE: FEB. 19, 2025
TAB\GRB
FILE NAME: WORK7\S-71-25\CNK

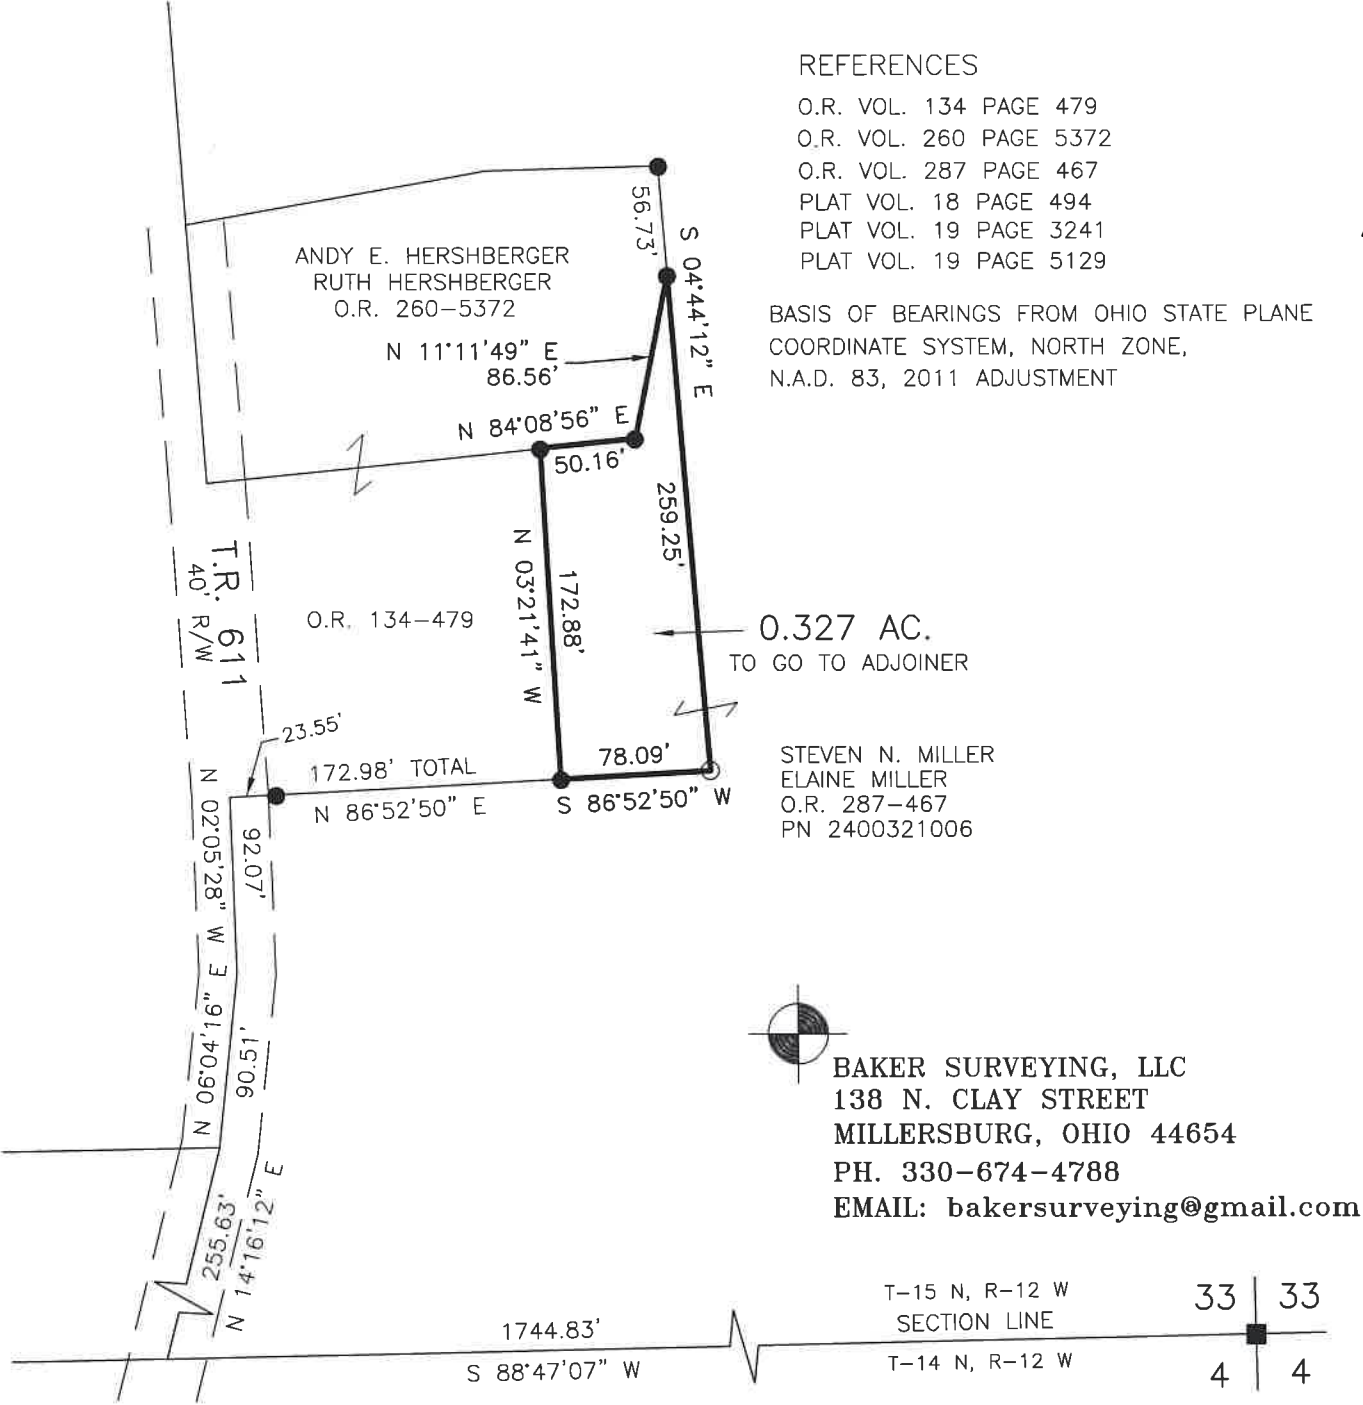


REFERENCES

O.R. VOL. 134 PAGE 479
O.R. VOL. 260 PAGE 5372
O.R. VOL. 287 PAGE 467
PLAT VOL. 18 PAGE 494
PLAT VOL. 19 PAGE 3241
PLAT VOL. 19 PAGE 5129

BASIS OF BEARINGS FROM OHIO STATE PLANE
COORDINATE SYSTEM, NORTH ZONE,
N.A.D. 83, 2011 ADJUSTMENT

STEVEN N. MILLER
ELAINE MILLER
O.R. 287-467
PN 2400321006

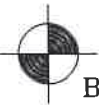

BAKER SURVEYING, LLC
138 N. CLAY STREET
MILLERSBURG, OHIO 44654
PH. 330-674-4788
EMAIL: bakersurveying@gmail.com

202500004264

B: 19 P: 5679

FILED FOR RECORD IN
HOLMES COUNTY, OH
ANITA HALL, COUNTY RECORDER

10/23/2025 02:21 PM
SMALL PLAT . 40.00
PAGES: 1

ORV 293 Pg 6039

APPROVED FOR TRANSFER ONLY
NO SUBDIVISION PLAT REQUIRED

(O.R.C. 711.001 & 711.131)
Lot(s) not for building unless
approved by Board of Health



HOLMES CO. PLANNING COMMISSION

By AO Date 6/26/2025

Plat Approved

Holmes County Map Office

6/26/2025 Rg