

PRAIRIE TOWNSHIP
N.W. QTR. SECTION 30
T-14 N; R-13 W
HOLMES COUNTY, OHIO

SURVEYED FOR: MORGEN LEHR

REFERENCES


O.R. VOL. 25 PAGE 231
O.R. VOL. 282 PAGE 5315
O.R. VOL. 287 PAGE 339
PLAT VOL. 16 PAGE 987
PLAT VOL. 15 PAGE 50

BASIS OF BEARINGS FROM OHIO STATE
PLANE COORDINATE SYSTEM, NORTH ZONE,
N.A.D. 83, 2011 ADJUSTMENT





I CERTIFY THIS SURVEY TO BE CORRECT
TO THE BEST OF MY KNOWLEDGE.

AL
AARON L. GERBER P.S. 8379
DATE: FEB. 10, 2025
ALG\KES
FILE NAME: WORK7\S-57-25\CNK

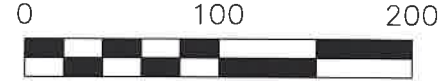

SCALE: 1"=100'

- 5/8" REBAR FOUND
UNLESS OTHERWISE NOTED
- 5/8" REBAR SET WITH I.D. CAP
I.D. CAP MARKED "BAKER
SURVEYING LLC"

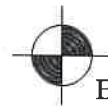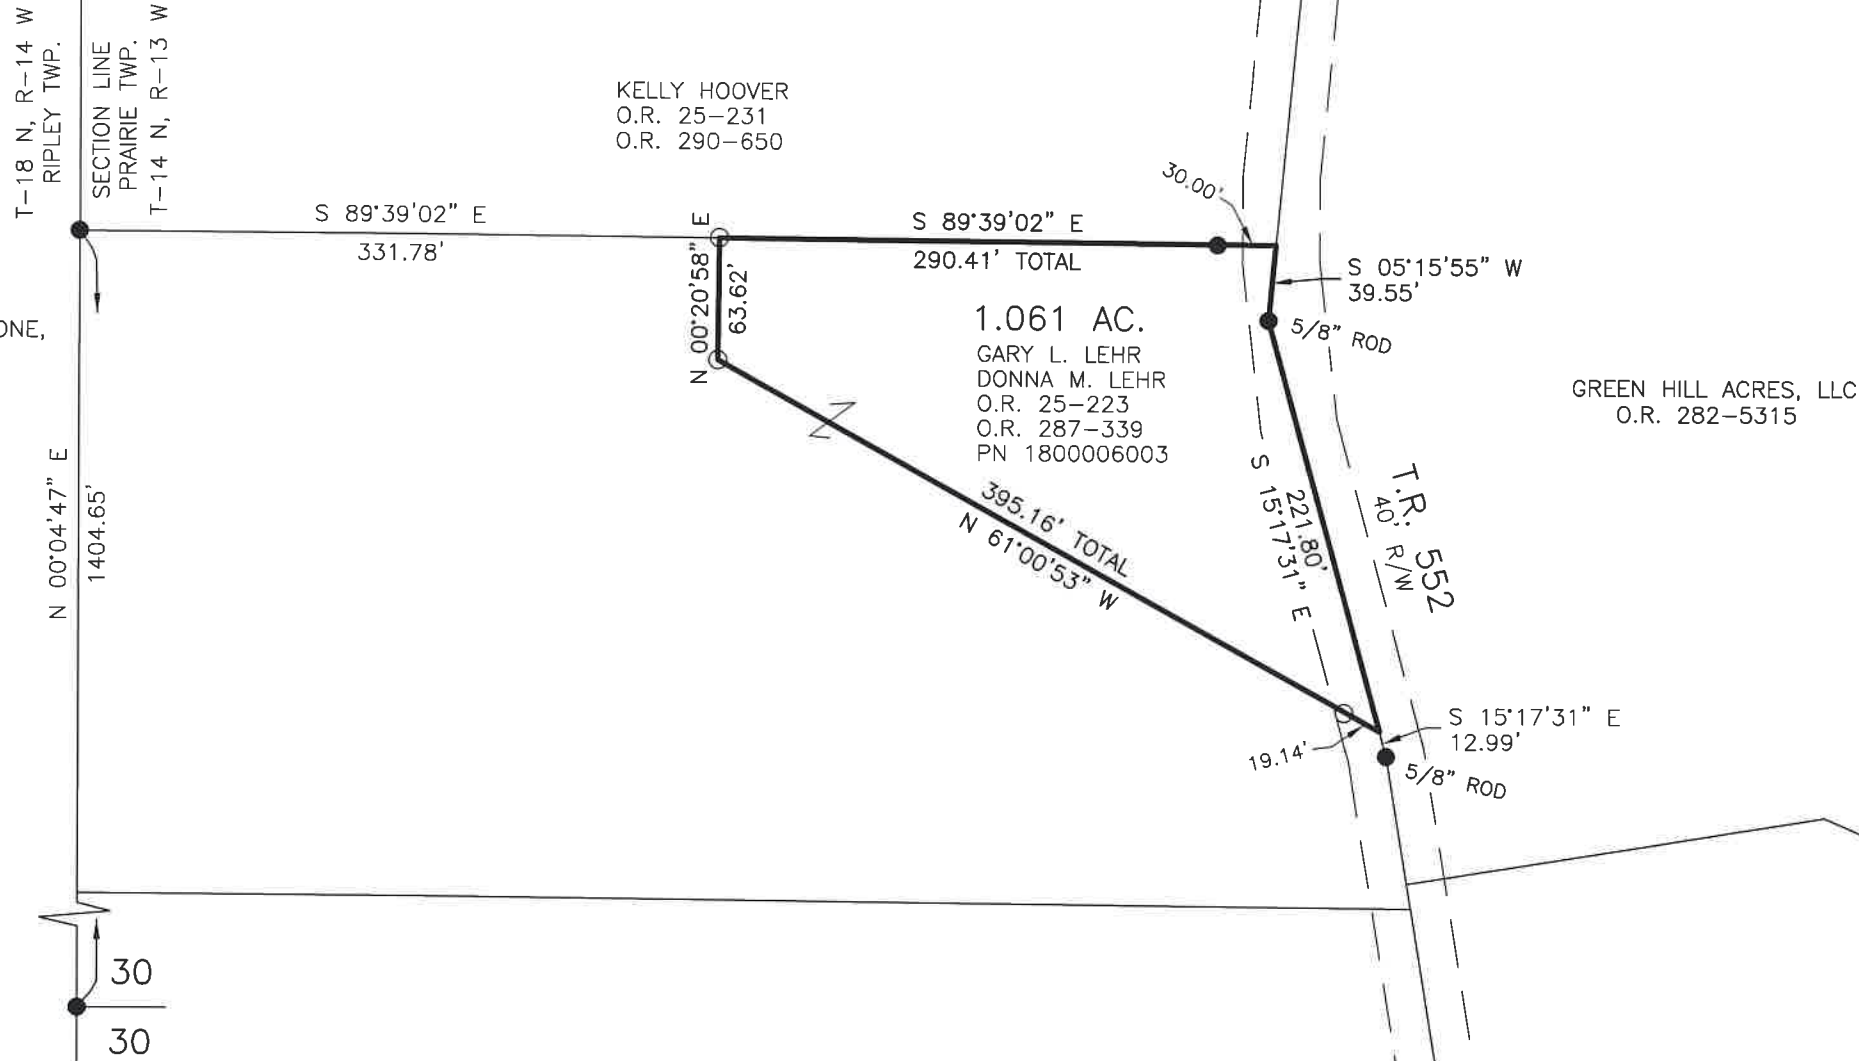

BAKER SURVEYING, LLC
138 N. CLAY STREET
MILLERSBURG, OHIO 44654
PH. 330-674-4788
EMAIL: bakersurveying@gmail.com

202500004315
B: 19 P: 5682
FILED FOR RECORD IN
HOLMES COUNTY, OH
ANITA HALL, COUNTY RECORDER
10/27/2025 12:40 PM
SMALL PLAT . 40.00
PAGES: 1
ORV 293 Pg 6223

APPROVED FOR TRANSFER ONLY
NO SUBDIVISION PLAT REQUIRED
(O.R.C. 711.001 & 711.131)
Lot(s) not for building unless
approved by Board of Health
HOLMES CO. PLANNING COMMISSION
By AO Date 10/20/2025



Plat Approved
Holmes County Map Office
10/9/2025 MM