

MECHANIC TOWNSHIP
N.E. & S.E. QTRS. SECTION 10
T-8 N; R-6 W
HOLMES COUNTY, OHIO

SURVEYED FOR: MARTIN KUHN



SCALE: 1"=100'

- STONE FOUND
- 5/8" REBAR FOUND
UNLESS OTHERWISE NOTED
- 5/8" REBAR SET WITH I.D. CAP
I.D. CAP MARKED "BAKER 6938"



I CERTIFY THIS SURVEY TO BE CORRECT
TO THE BEST OF MY KNOWLEDGE.

Donald C. Baker

DONALD C. BAKER P.S. 6938
DATE: JULY 1, 2025
KES
FILE NAME: WORK7\S-332-25\CNK


REFERENCES

O.R. VOL. 222 PAGE 254
O.R. VOL. 275 PAGE 169
O.R. VOL. 277 PAGE 2867
PLAT VOL. 19 PAGE 1765
PLAT VOL. 19 PAGE 4352

BASIS OF BEARINGS FROM OHIO STATE PLANE
COORDINATE SYSTEM, NORTH ZONE,
N.A.D. 83, 2011 ADJUSTMENT



BAKER SURVEYING, LLC
138 N. CLAY STREET
MILLERSBURG, OHIO 44654
PH. 330-674-4788
EMAIL: bakersurveying@gmail.com

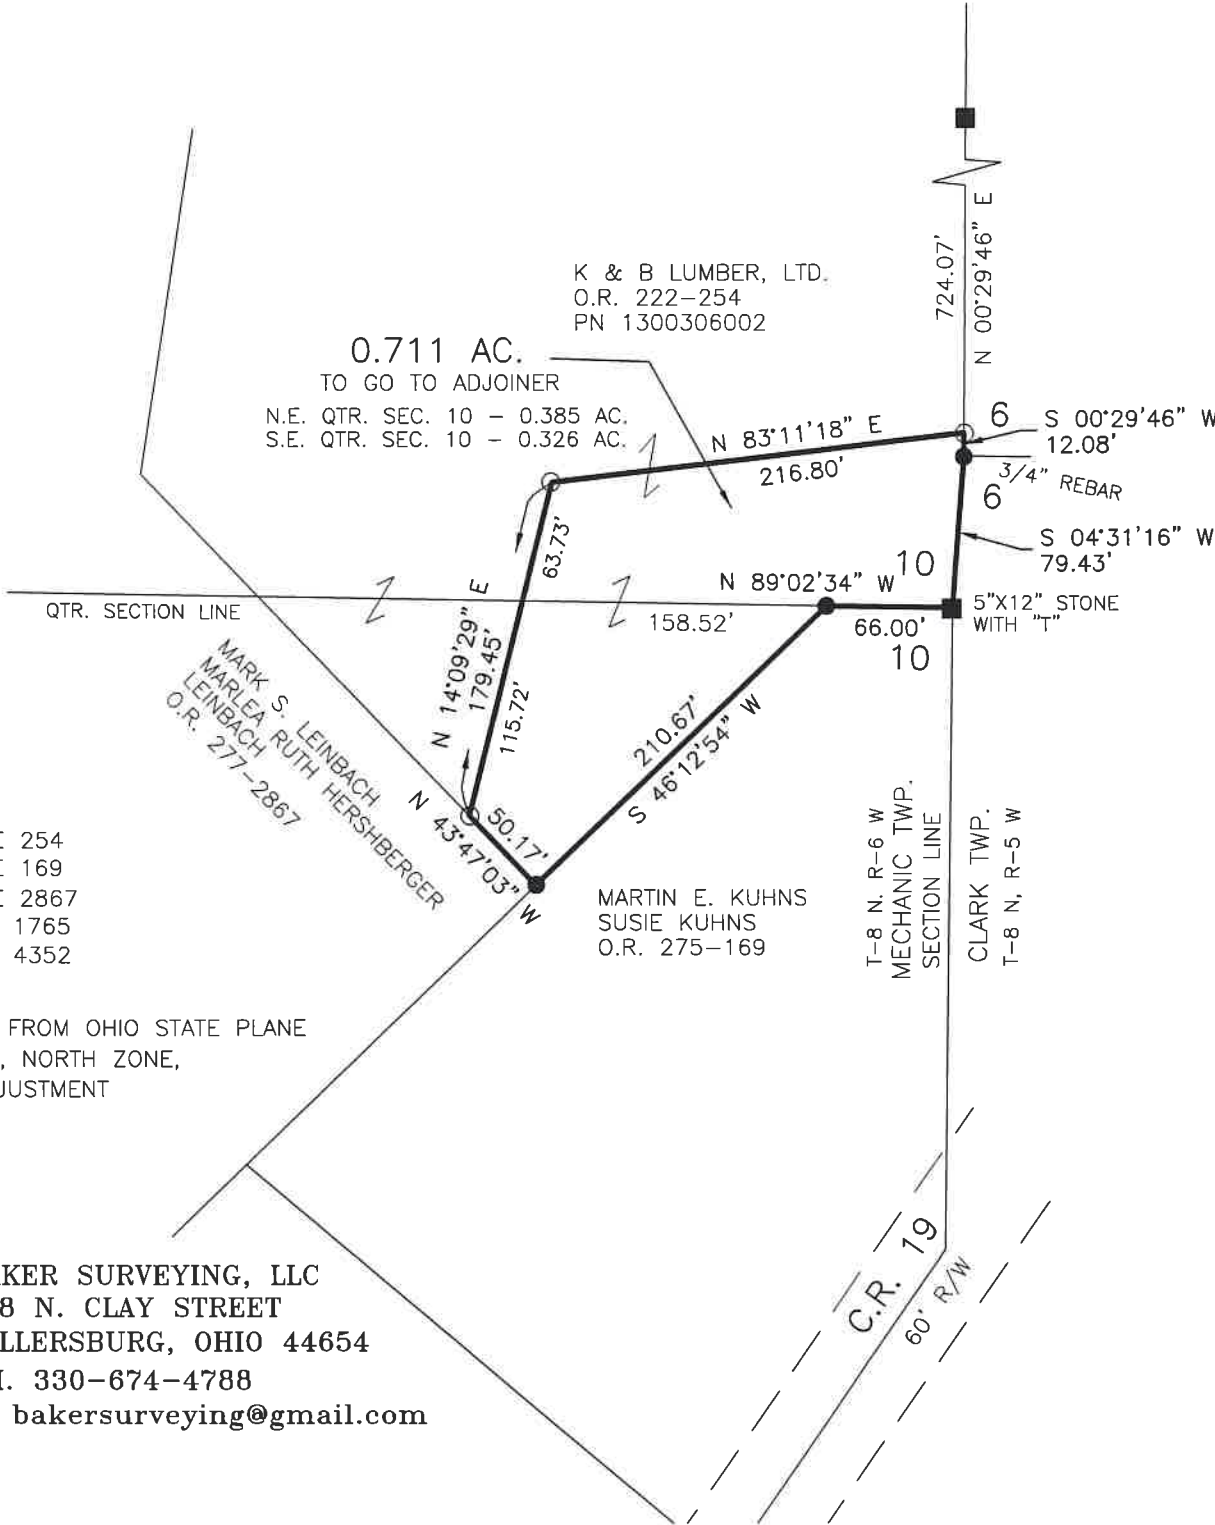

202500004392

B: 19 P: 5686

FILED FOR RECORD IN
HOLMES COUNTY, OH
ANITA HALL, COUNTY RECORDER
10/31/2025 10:05 AM
SMALL PLAT . 40.00
PAGES: 1

ORV 293 Pg 6681

APPROVED FOR TRANSFER ONLY

NO SUBDIVISION PLAT REQUIRED

(O.R.C. 711.001 & 711.131)

Lot(s) not for building unless

approved by Board of Health

HOLMES CO. PLANNING COMMISSION

By TS Date 10/30/2025

Plat Approved

Holmes County Map Office

10/29/2025 MM