

RICHLAND TOWNSHIP
S.W. QTR. SECTION 15
T-8 N; R-8 W
HOLMES COUNTY, OHIO

SURVEYED FOR: ROY TROYER

0 200 400



SCALE: 1"=200'

■ STONE FOUND

● MAG NAIL FOUND

● 5/8" REBAR FOUND
UNLESS OTHERWISE NOTED



I CERTIFY THIS SURVEY TO BE CORRECT
TO THE BEST OF MY KNOWLEDGE.

Donald C. Baker

DONALD C. BAKER


P.S. 6938

DATE: AUGUST 26, 2025

VJD

FILE NAME: WORK7\S-394-25

EASEMENT SURVEY

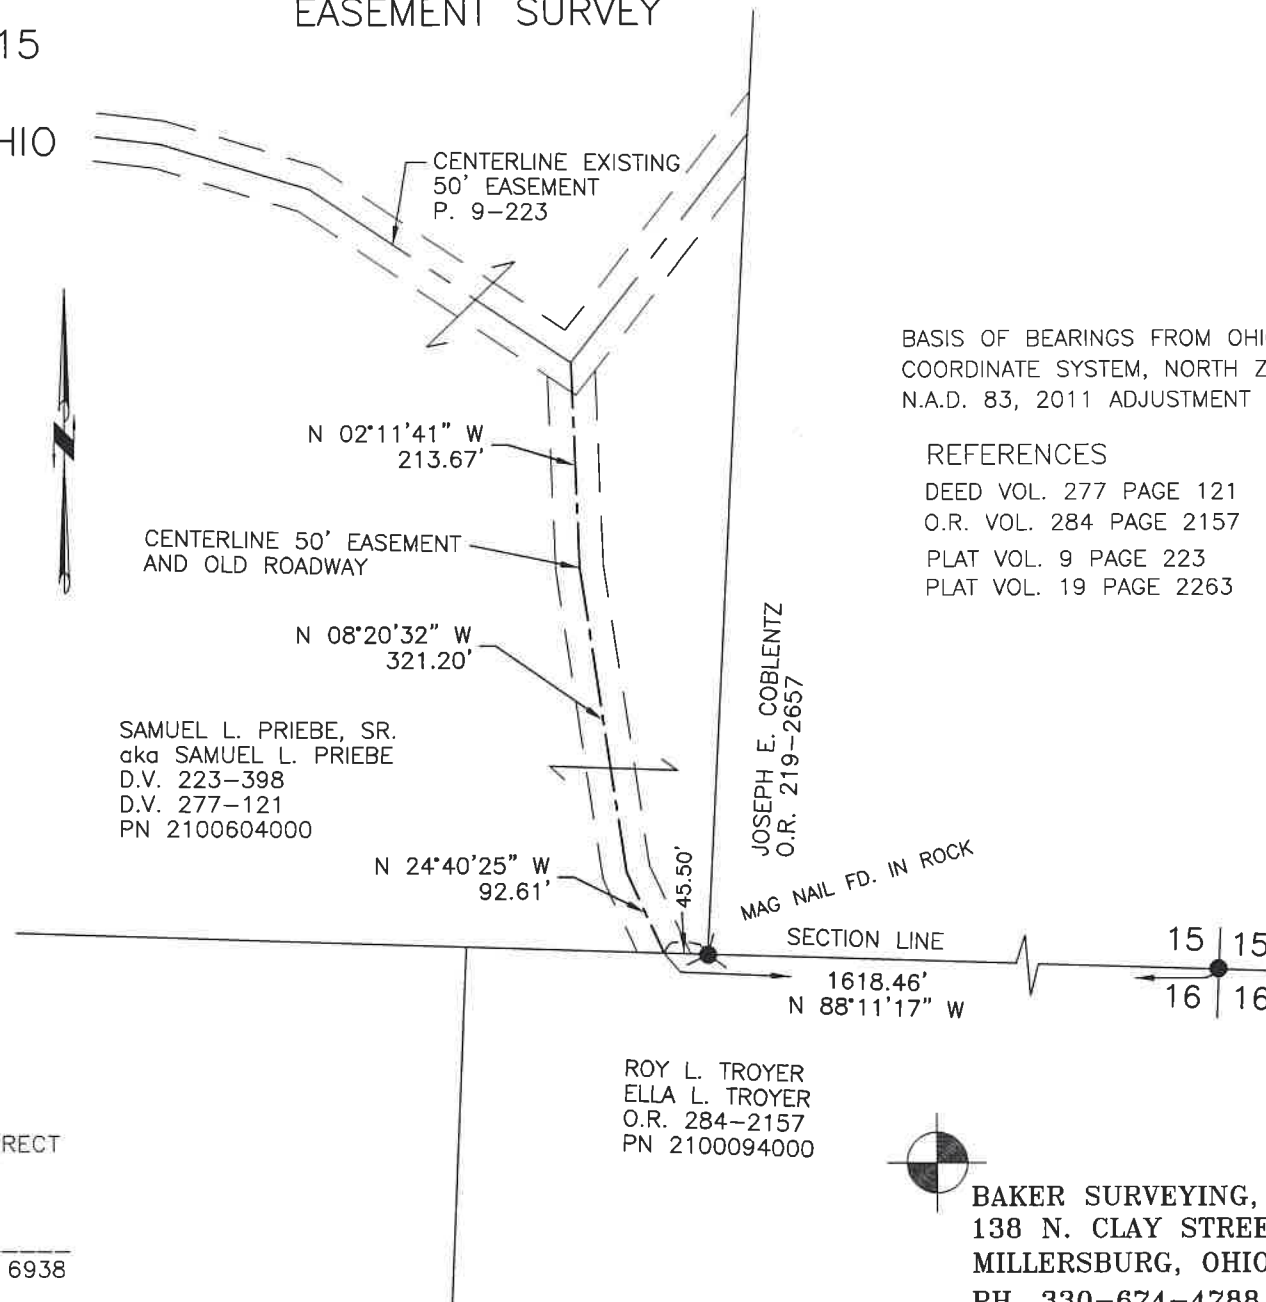

BASIS OF BEARINGS FROM OHIO STATE PLANE
COORDINATE SYSTEM, NORTH ZONE,
N.A.D. 83, 2011 ADJUSTMENT

REFERENCES

DEED VOL. 277 PAGE 121

O.R. VOL. 284 PAGE 2157

PLAT VOL. 9 PAGE 223

PLAT VOL. 19 PAGE 2263

202500004427

B: 19 P: 5689

FILED FOR RECORD IN

HOLMES COUNTY, OH

ANITA HALL, COUNTY RECORDER

11/03/2025 01:42 PM

SMALL PLAT . 40.00

PAGES: 1

ORV 293 Pg 6856

APPROVED FOR TRANSFER ONLY

NO SUBDIVISION PLAT REQUIRED

(O.R.C. 711.001 & 711.131)

Lot(s) not for building unless

approved by Board of Health

HOLMES CO. PLANNING COMMISSION

By AO Date 10/31/2025

HCPC

Plat Approved

Holmes County Map Office

10/29/2025 Rg

BAKER SURVEYING, LLC

138 N. CLAY STREET

MILLERSBURG, OHIO 44654

PH. 330-674-4788

EMAIL: bakersurveying@gmail.com