

SCALE: 1"=200'


- STONE FOUND
- 5/8" REBAR FOUND
UNLESS OTHERWISE NOTED
- 5/8" REBAR SET WITH I.D. CAP
I.D. CAP MARKED "BAKER
SURVEYING LLC"

BASIS OF BEARINGS FROM OHIO STATE PLANE
COORDINATE SYSTEM, NORTH ZONE,
N.A.D. 83, 2011 ADJUSTMENT

KILLBUCK TOWNSHIP
S.E. & S.W. QTRS. SECTION 9
N.E. & N.W. QTRS. SECTION 12
T-8 N; R-8 W
HOLMES COUNTY, OHIO

SURVEYED FOR: NORMAN MILLER

MASTER PLAT
ACTION 1) CONVEY 20.000 ACRE PARCEL
ACTION 2) CONVEY 49.264 ACRE PARCEL
ACTION 3) CONVEY 49.265 ACRE PARCEL

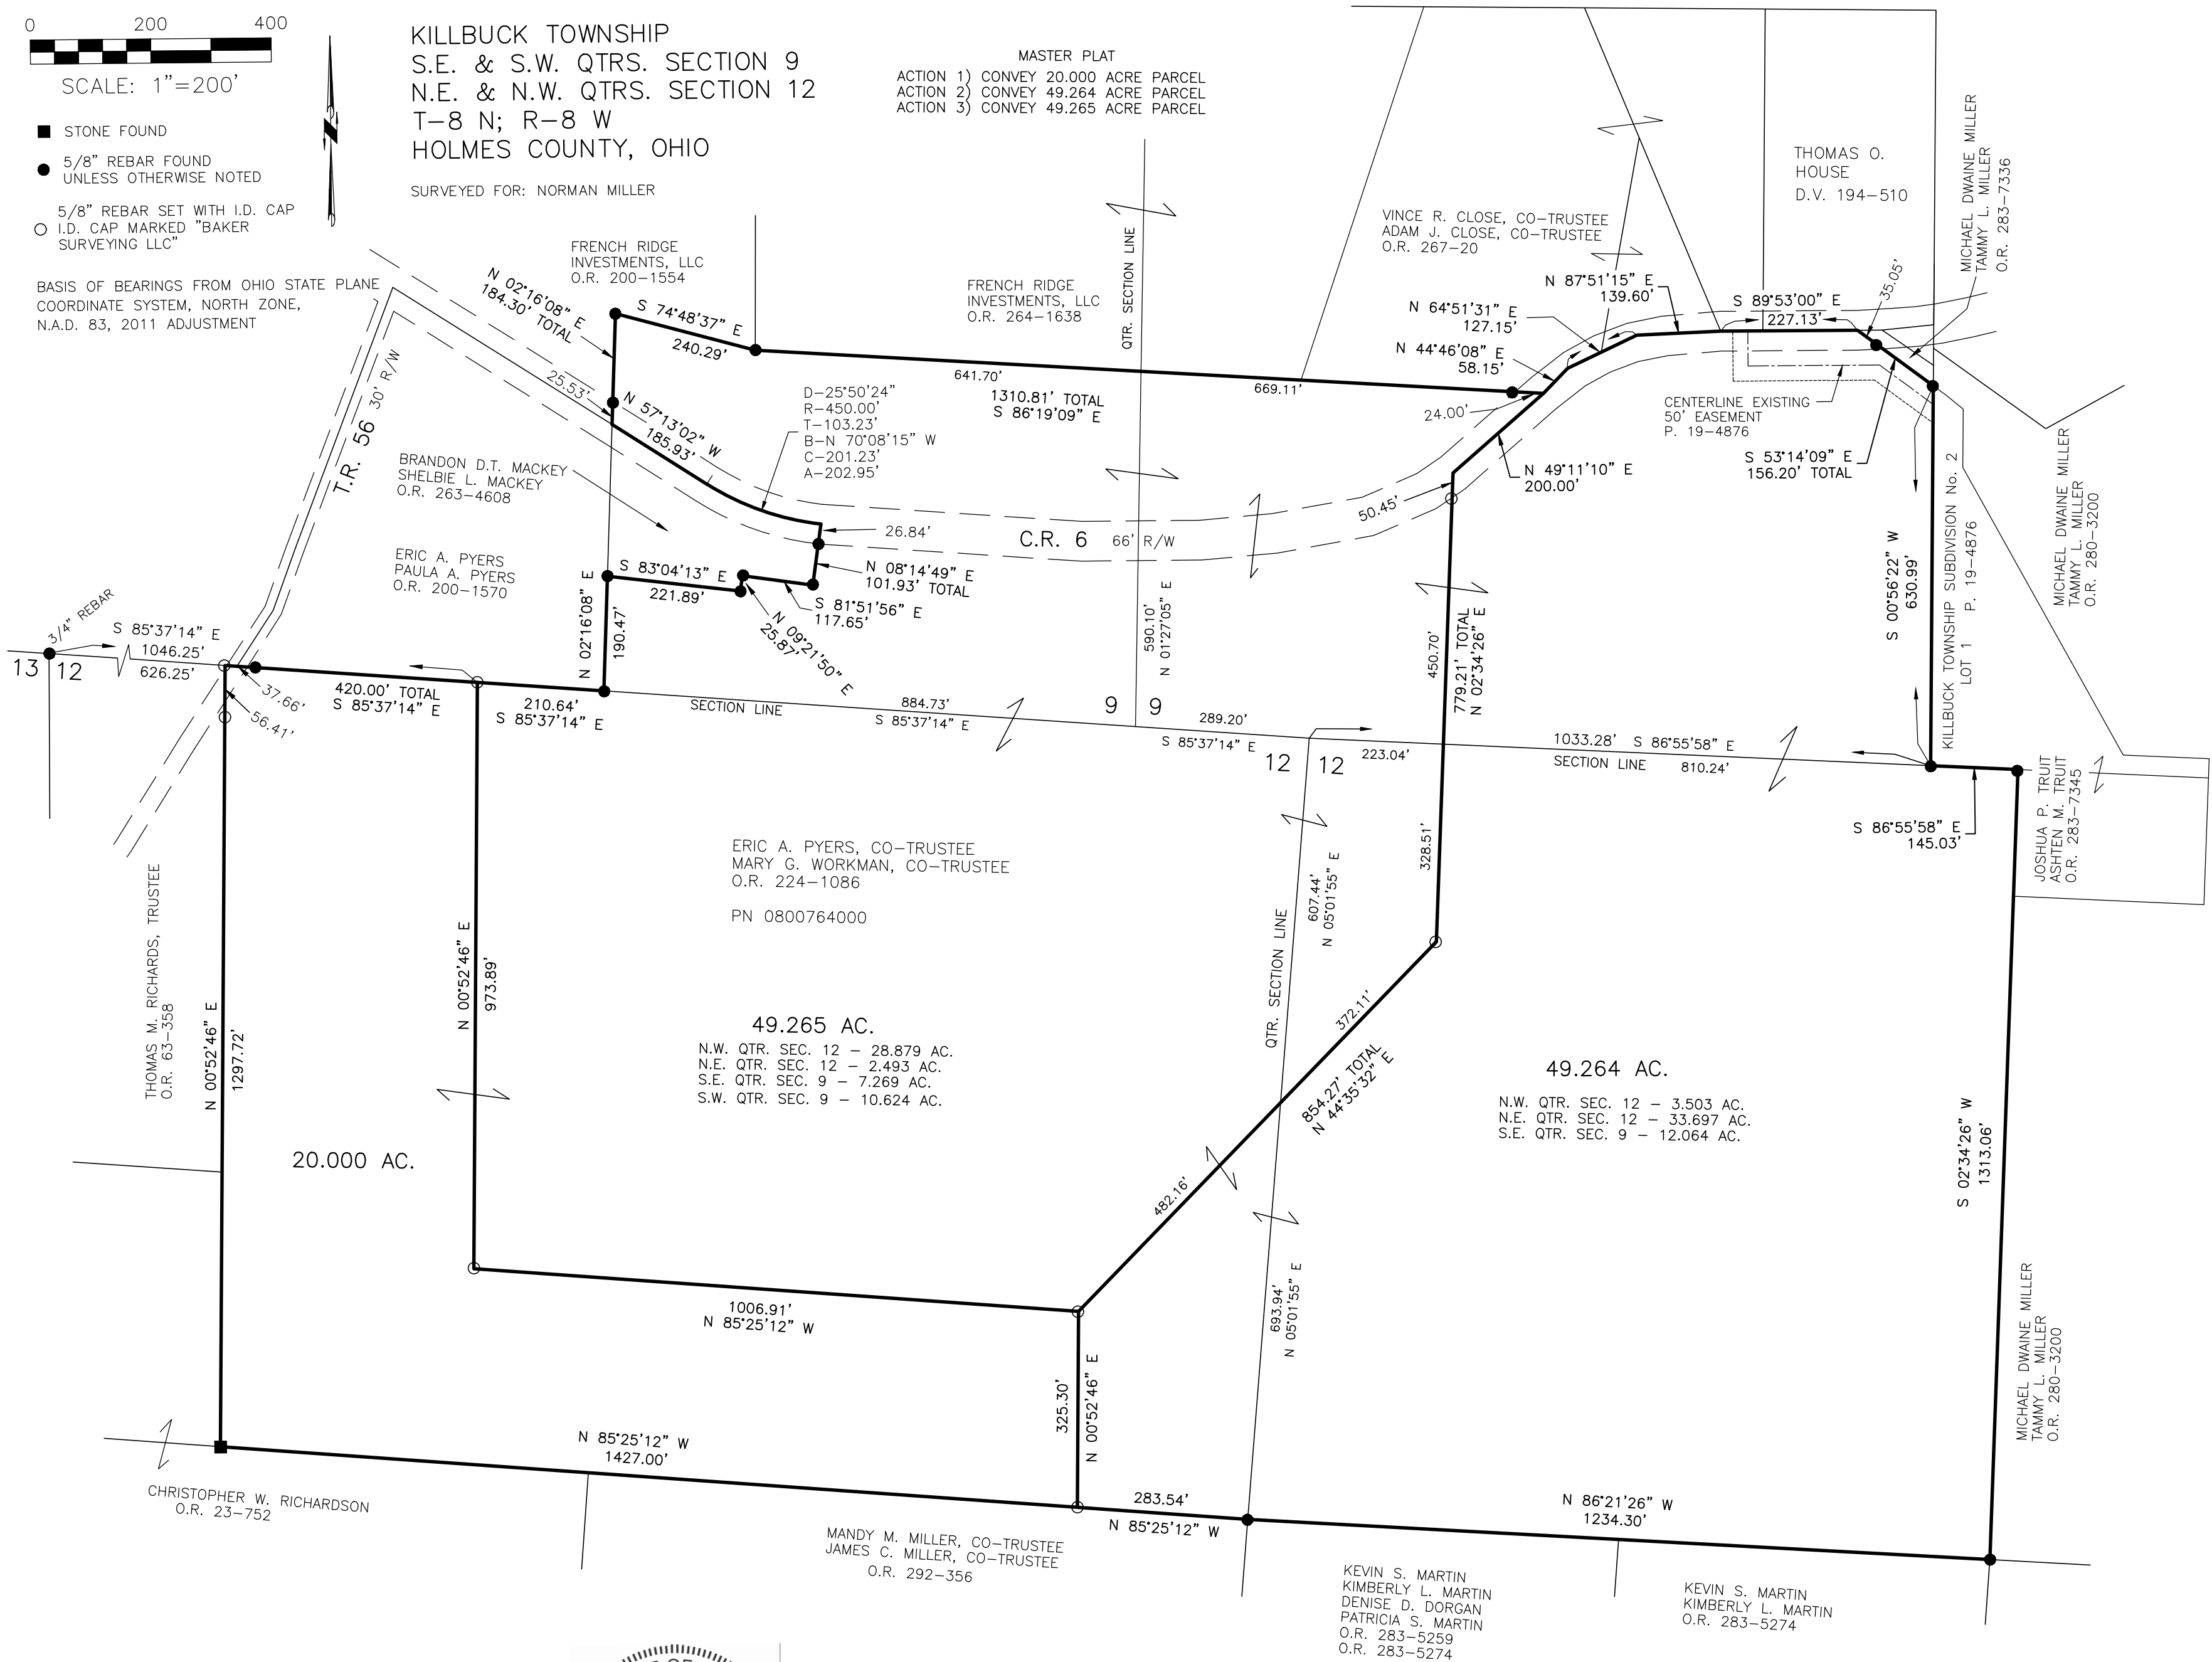


I CERTIFY THIS SURVEY TO BE CORRECT
TO THE BEST OF MY KNOWLEDGE.

Donald C. Baker
DATE: SEPT. 11, 2025
GRB\TAB
FILE NAME: WORK7\S-435-25



REFERENCES

O.R. VOL. 224 PAGE 1086
PLAT VOL. 19 PAGE 1801
PLAT VOL. 19 PAGE 2260
PLAT VOL. 19 PAGE 4862
PLAT VOL. 19 PAGE 4626
PLAT VOL. 19 PAGE 4876
PLAT VOL. 19 PAGE 1169

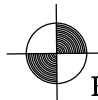

BAKER SURVEYING, LLC
138 N. CLAY STREET
MILLERSBURG, OHIO 44654
PH. 330-674-4788
EMAIL: bakersurveying@gmail.com

APPROVED FOR TRANSFER ONLY
NO SUBDIVISION PLAT REQUIRED
(O.R.C. 711.001 & 711.131)
Lot(s) not for building unless
approved by Board of Health
HOLMES CO. PLANNING COMMISSION
By AO Date 9/30/2025



Plat Approved
Holmes County Map Office
9/30/2025 MM