


KILLBUCK TOWNSHIP
S.W. QTR. SECTION 2
N.W. QTR. SECTION 9
T-8 N; R-8 W
HOLMES COUNTY, OHIO
SURVEYED FOR: GLADYS WEAVER

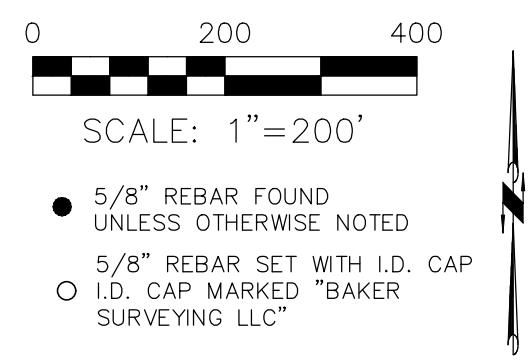

BASIS OF BEARINGS FROM OHIO STATE PLANE
COORDINATE SYSTEM, NORTH ZONE,
N.A.D. 83, 2011 ADJUSTMENT

MASTER PLAT
ACTION 1) CONVEY 5.964 ACRE, 10.268 ACRE,
AND 36.285 ACRE PARCELS


202500004602
B: 19 P: 5699
FILED FOR RECORD IN
HOLMES COUNTY, OH
ANITA HALL, COUNTY RECORDER
11/14/2025 09:49 AM
SMALL PLAT . 40.00
PAGES: 1
ORV 294 Pg 237

- REFERENCES
- O.R. VOL. 194 PAGE 669
 - O.R. VOL. 241 PAGE 3221
 - O.R. VOL. 292 PAGE 2881
 - O.R. VOL. 272 PAGE 3176
 - O.R. VOL. 16 PAGE 51
 - O.R. VOL. 19 PAGE 910
 - O.R. VOL. 19 PAGE 4005
 - O.R. VOL. 2 PAGE 259



I CERTIFY THIS SURVEY TO BE CORRECT
TO THE BEST OF MY KNOWLEDGE.

Donald C. Baker
DONALD C. BAKER P.S. 6938
DATE: OCTOBER 28, 2025
TAB
FILE NAME: WORK7\S-448-25\SMC

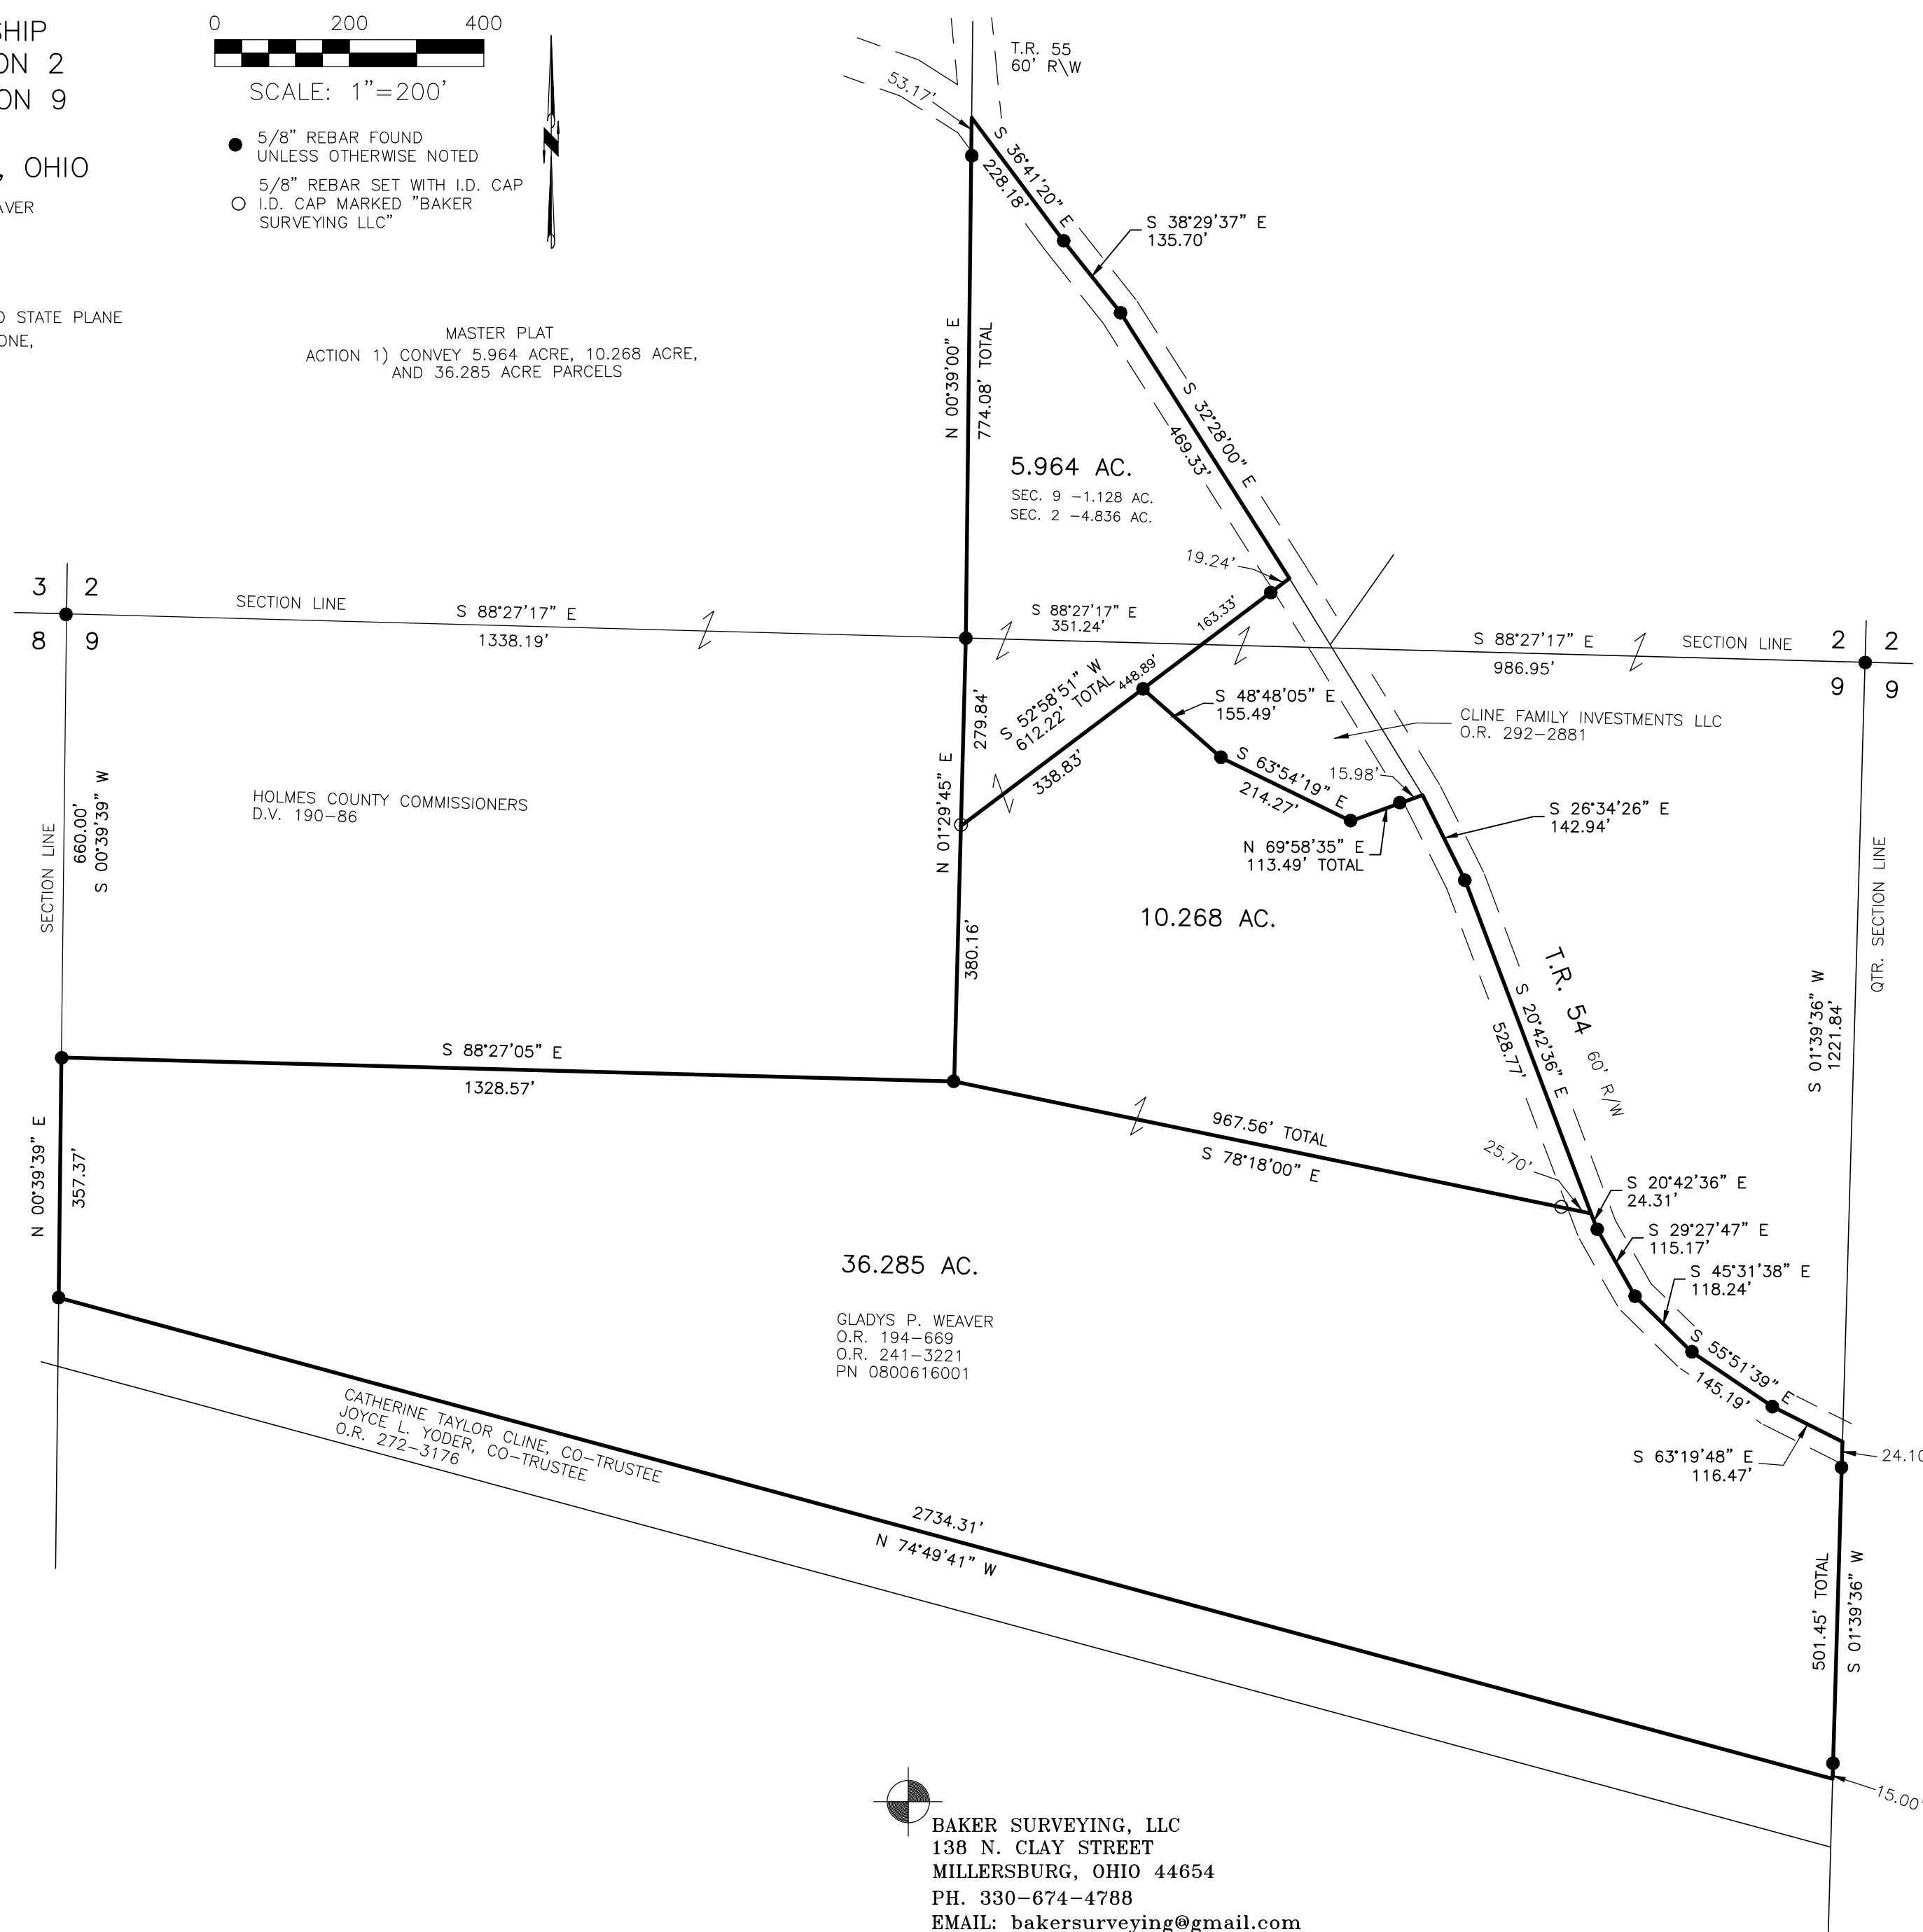

BAKER SURVEYING, LLC
138 N. CLAY STREET
MILLERSBURG, OHIO 44654
PH. 330-674-4788
EMAIL: bakersurveying@gmail.com

APPROVED FOR TRANSFER ONLY
NO SUBDIVISION PLAT REQUIRED
(O.R.C. 711.001 & 711.131)
Lot(s) not for building unless
approved by Board of Health
HOLMES CO. PLANNING COMMISSION
By AO Date 11/12/2025



Plat Approved
Holmes County Map Office
11/12/2025 Rg