


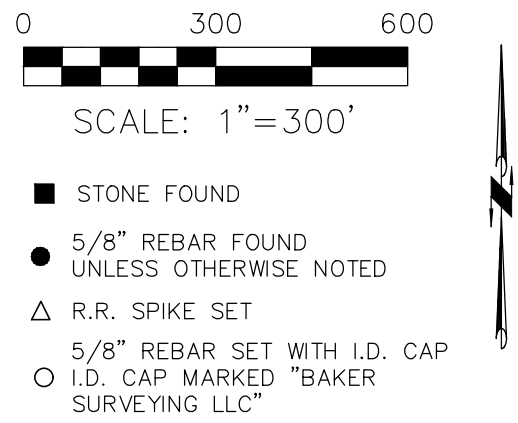

BASIS OF BEARINGS FROM OHIO STATE PLANE
COORDINATE SYSTEM, NORTH ZONE,
N.A.D. 83, 2011 ADJUSTMENT

MASTER PLAT
ACTION 1) CONVEY 41.547 ACRE PARCEL
ACTION 2) CONVEY 294.469 ACRE PARCEL

REFERENCES

PLAT VOL. 12 PAGE 822
PLAT VOL. 19 PAGE 566
PLAT VOL. 16 PAGE 727
PLAT VOL. 18 PAGE 8
PLAT VOL. 12 PAGE 290
PLAT VOL. 13 PAGE 2
PLAT VOL. 19 PAGE 1499
PLAT VOL. 19 PAGE 82
PLAT VOL. 19 PAGE 5616
O.R. VOL. 210 PAGE 800
O.R. VOL. 184 PAGE 437
O.R. VOL. 241 PAGE 2209
O.R. VOL. 276 PAGE 955
O.R. VOL. 274 PAGE 5857
O.R. VOL. 185 PAGE 1204




I CERTIFY THIS SURVEY TO BE CORRECT
TO THE BEST OF MY KNOWLEDGE.

Donald C. Baker
DONALD C. BAKER
DATE: NOVEMBER 4, 2025
TAB/GRB
FILE NAME: WORK7\S-374-25\SMC

P.S. 6938

RICHLAND TOWNSHIP
S.E. QTR. SECTION 8
S.W. QTR. SECTION 9
N.W. & S.W. QTRS. SECTION 12
N.E. & S.E. QTRS. SECTION 13
T-8 N; R-9 W
HOLMES COUNTY, OHIO
SURVEYED FOR: LODER FARMS

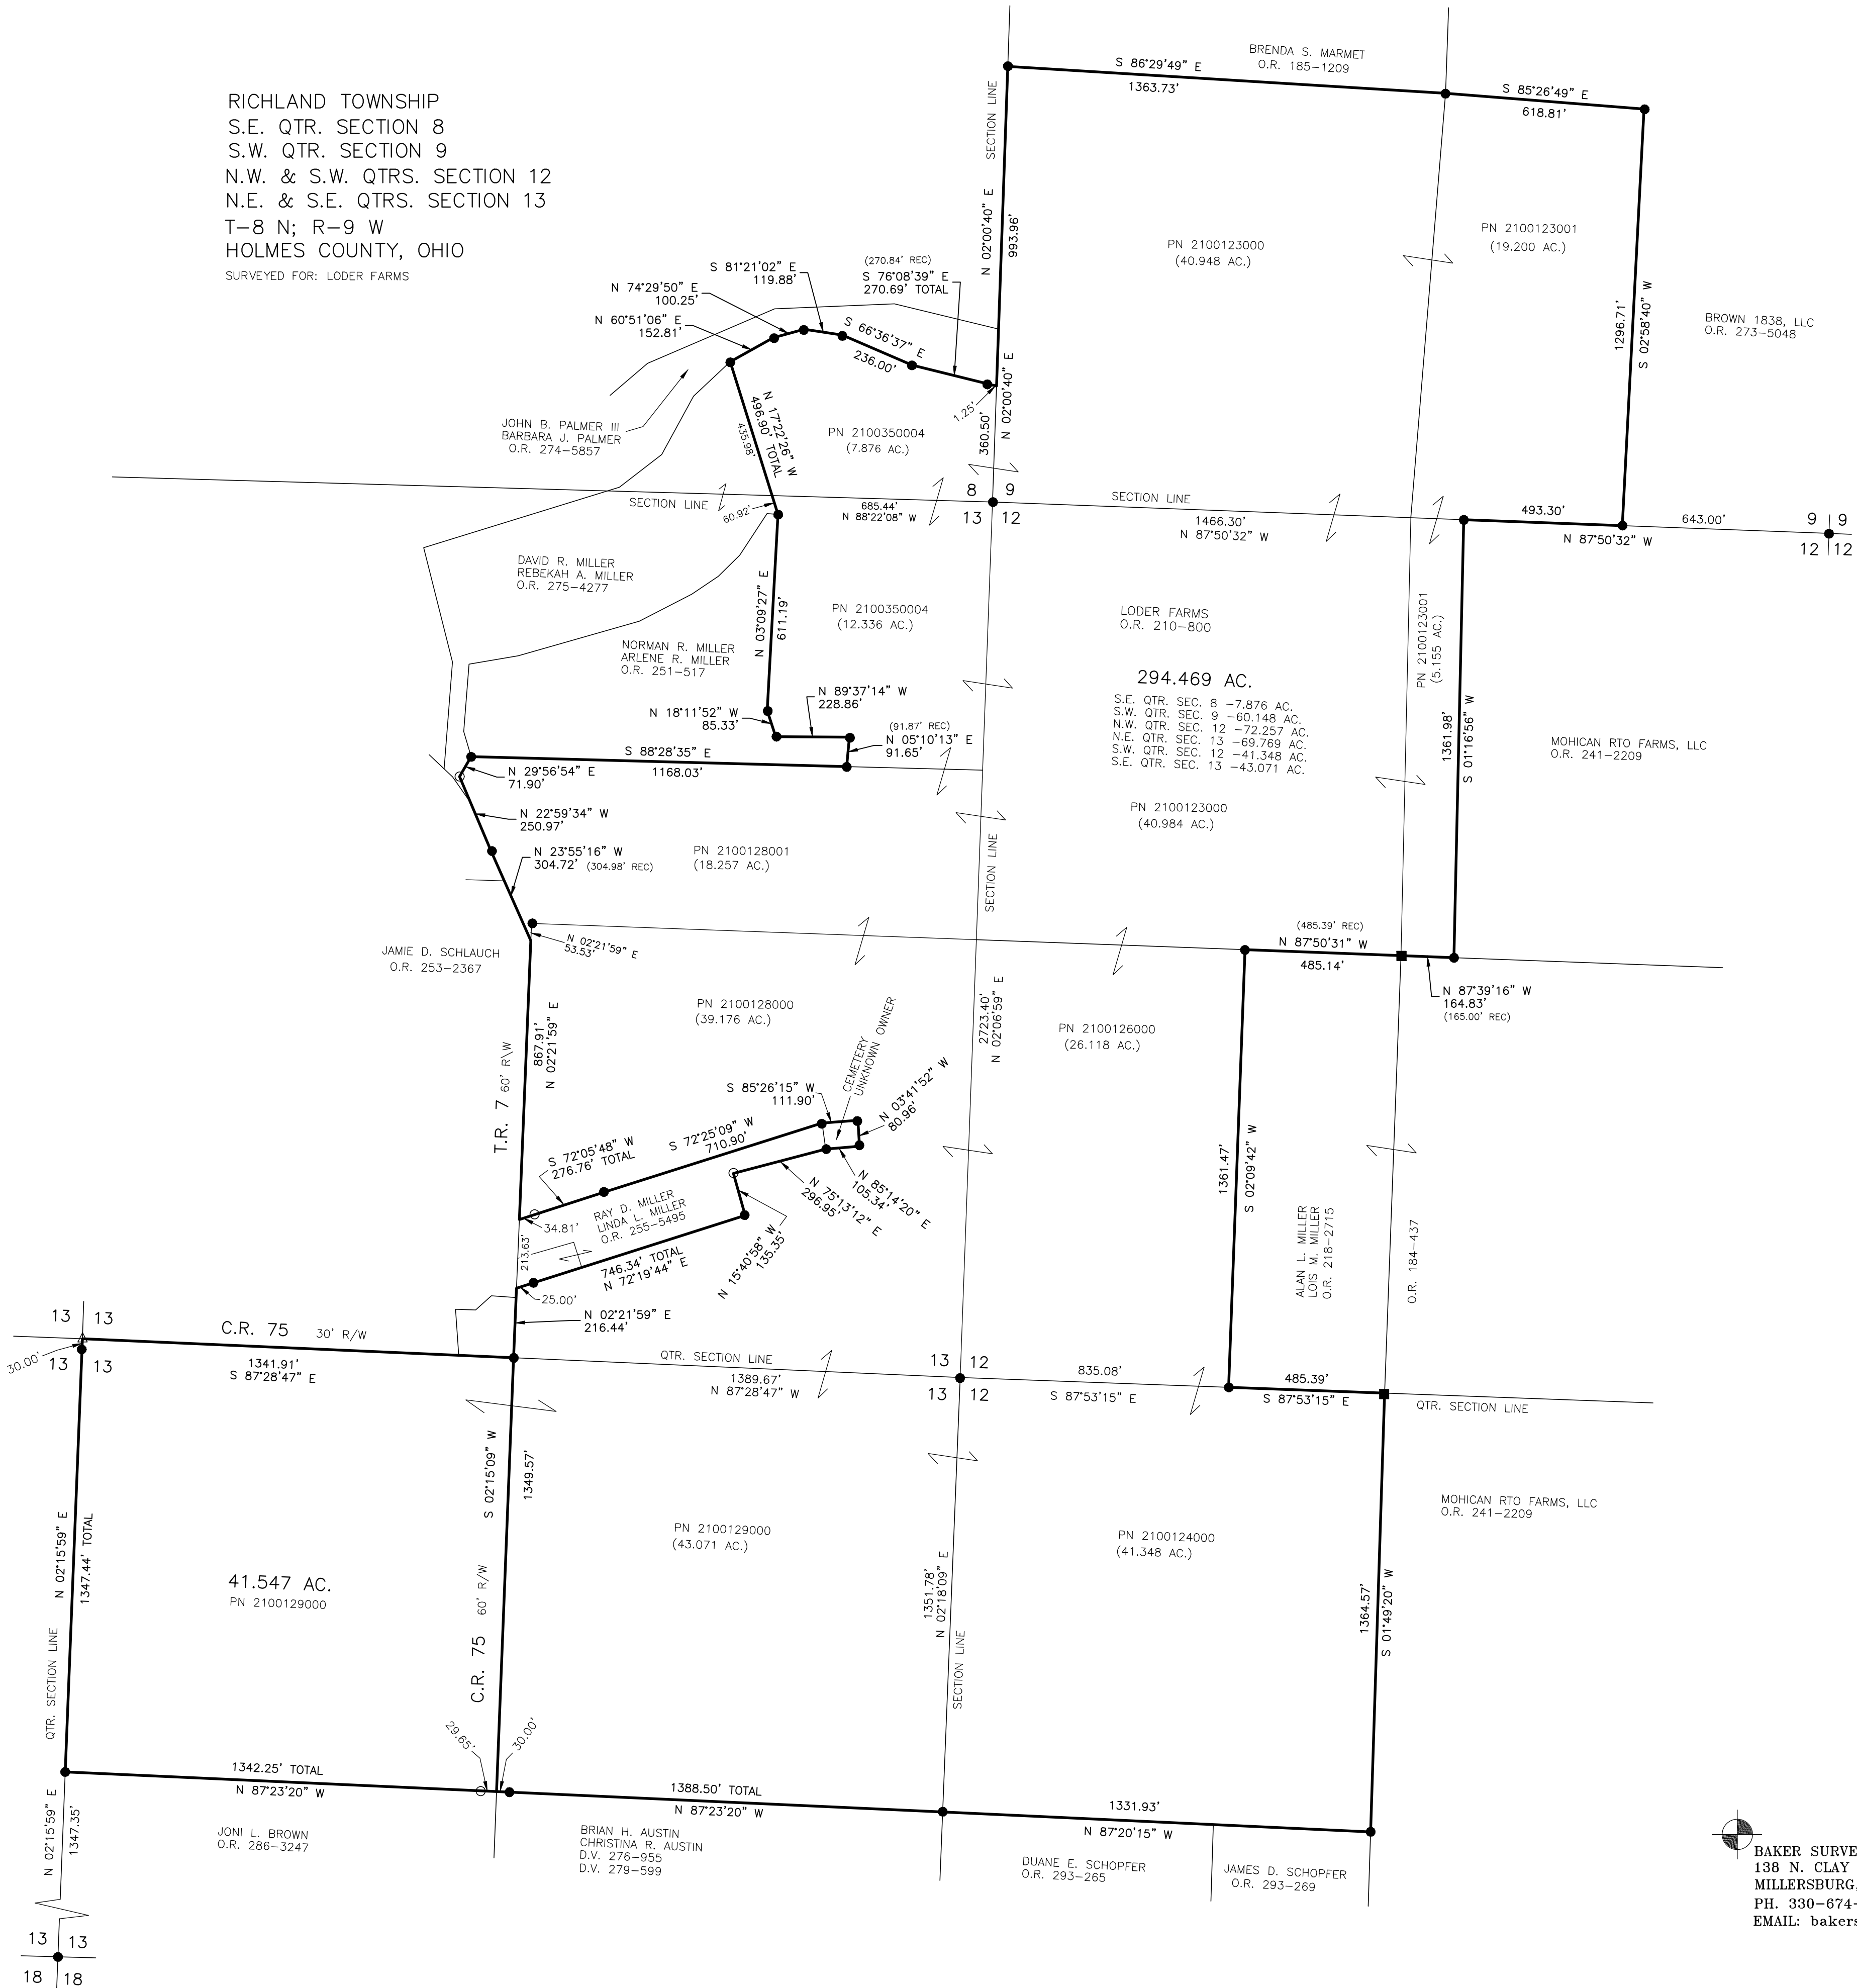


202500004604

B: 19 P: 5700
FILED FOR RECORD IN
HOLMES COUNTY, OH
ANITA HALL, COUNTY RECORDER
11/14/2025 09:53 AM
PLAT MED . 43.20
PAGES: 1

ORV 294 Pg 243
ORV 294 Pg 245

APPROVED FOR TRANSFER ONLY
NO SUBDIVISION PLAT REQUIRED
(O.R.C. 711.001 & 711.131)
Lot(s) not for building unless
approved by Board of Health
HOLMES CO. PLANNING COMMISSION
By AO Date 11/12/2025

Plat Approved
Holmes County Map Office
11/12/2025 MM

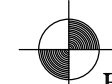

BAKER SURVEYING, LLC
138 N. CLAY STREET
MILLERSBURG, OHIO 44654
PH. 330-674-4788
EMAIL: bakersurveying@gmail.com