


BERLIN TOWNSHIP
1ST QTR., LOT 22
T-9 N; R-6 W
HOLMES COUNTY, OHIO

SURVEYED FOR: HANNAH'S HOUSE, LTD


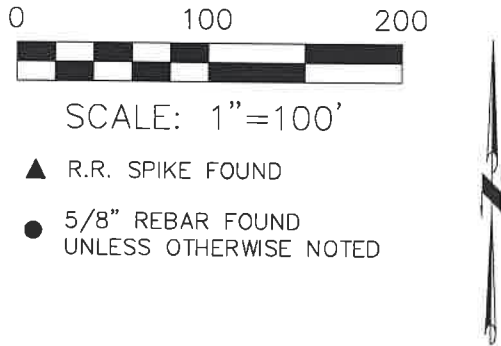


BASIS OF BEARINGS FROM OHIO STATE
PLANE COORDINATE SYSTEM, NORTH ZONE,
N.A.D. 83, 2011 ADJUSTMENT



I CERTIFY THIS SURVEY TO BE CORRECT
TO THE BEST OF MY KNOWLEDGE.

Donald C. Baker
DONALD C. BAKER P.S. 6938
DATE: NOVEMBER 4, 2025
ALG/KES
FILE NAME: WORK7\S-538-25\SMC

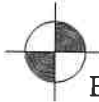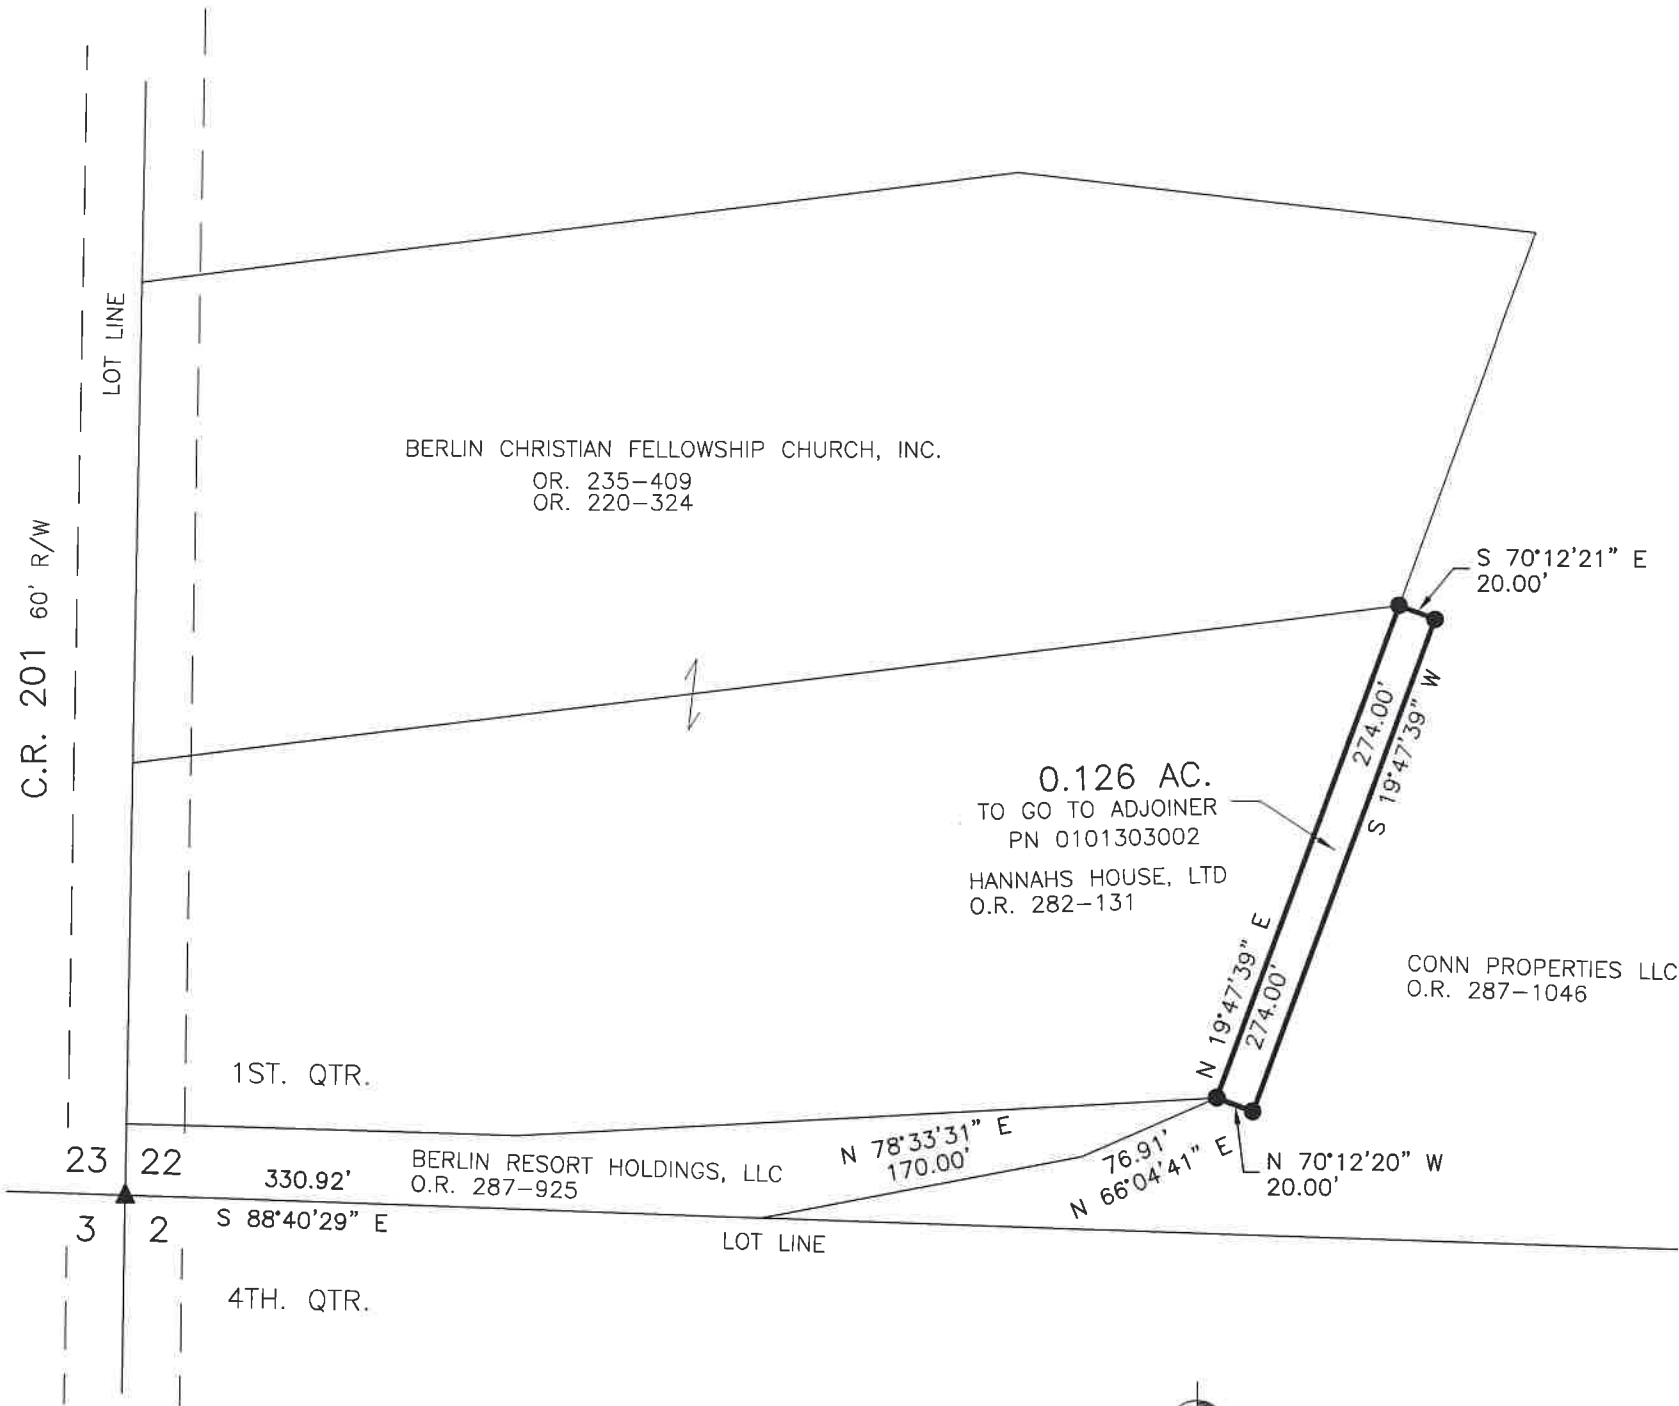

BAKER SURVEYING, LLC
138 N. CLAY STREET
MILLERSBURG, OHIO 44654
PH. 330-674-4788
EMAIL: bakersurveying@gmail.com

202500004673

B: 19 P: 5702

FILED FOR RECORD IN

HOLMES COUNTY, OH

ANITA HALL, COUNTY RECORDER

11/19/2025 11:03 AM

SMALL PLAT . 40.00

PAGES: 1

ORV 294 Pg 596

APPROVED FOR TRANSFER ONLY

NO SUBDIVISION PLAT REQUIRED

(O.R.C. 711.001 & 711.131)

Lot(s) not for building unless

approved by Board of Health

HOLMES CO. PLANNING COMMISSION

By AO Date 11/13/2025



Plat Approved

Holmes County Map Office

11/12/2025 MM