


MAP OF SURVEY
TOWNSHIP OF RIPLEY
T-18N; R-14W
S.W. & S.E. QTRS. OF SEC. 34
COUNTY OF HOLMES
STATE OF OHIO

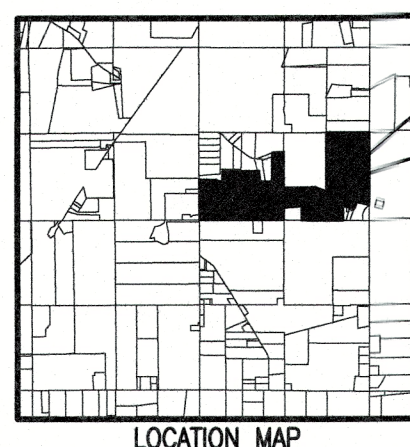


PROJECT
LOCATION

- ① JOHN E. JAMES
O.R. 0265, PG. 4119
- ② DALE T. McKEE &
JACKIE L. McKEE
D.V. 0245, PG. 0320
- ③ DALE T. McKEE &
JACKIE L. McKEE
O.R. 0219, PG. 0931
- ④ THE DAY OF
PENTECOST CHURCH
O.R. 0284, PG. 3647
- ⑤ THE DAY OF
PENTECOST CHURCH
O.R. 0284, PG. 3647
- ⑥ JAMES W. HENLEY
O.R. 0287, PG. 2747
- ⑦ PPN: 2300326003
TATE FARMS COMPANY, LTD
O.R. 176, PG. 2520
- ⑧ WALTER J. CRILLOW
D.V. 189, PG. 316
- ⑨ ERIC SCHMIDT &
CATHY A. SCHMIDT
O.R. 0150, PG. 0246
- ⑩ ERIC SCHMIDT &
CATHY A. SCHMIDT
O.R. 0150, PG. 0246
- ⑪ DERICK M. COOPER &
COURTNEY R. COOPER
O.R. 0257, PG. 1606
- ⑫ JAMES W. HENLEY &
THERESE E. HENLEY
O.R. 271, PG. 1089
- ⑬ TIMOTHY C. McCLINTOCK, CO-TRUSTEE &
CONNIE S. McCLINTOCK, CO-TRUSTEE
O.R. 264, PG. 6380

202500004805


B: 19 P: 5710
FILED FOR RECORD IN
HOLMES COUNTY, OH
ANITA HALL, COUNTY RECORDER
11/26/2025 02:10 PM
PLAT MED . 43.20
PAGES: 1

ORV 294 Pg 1286

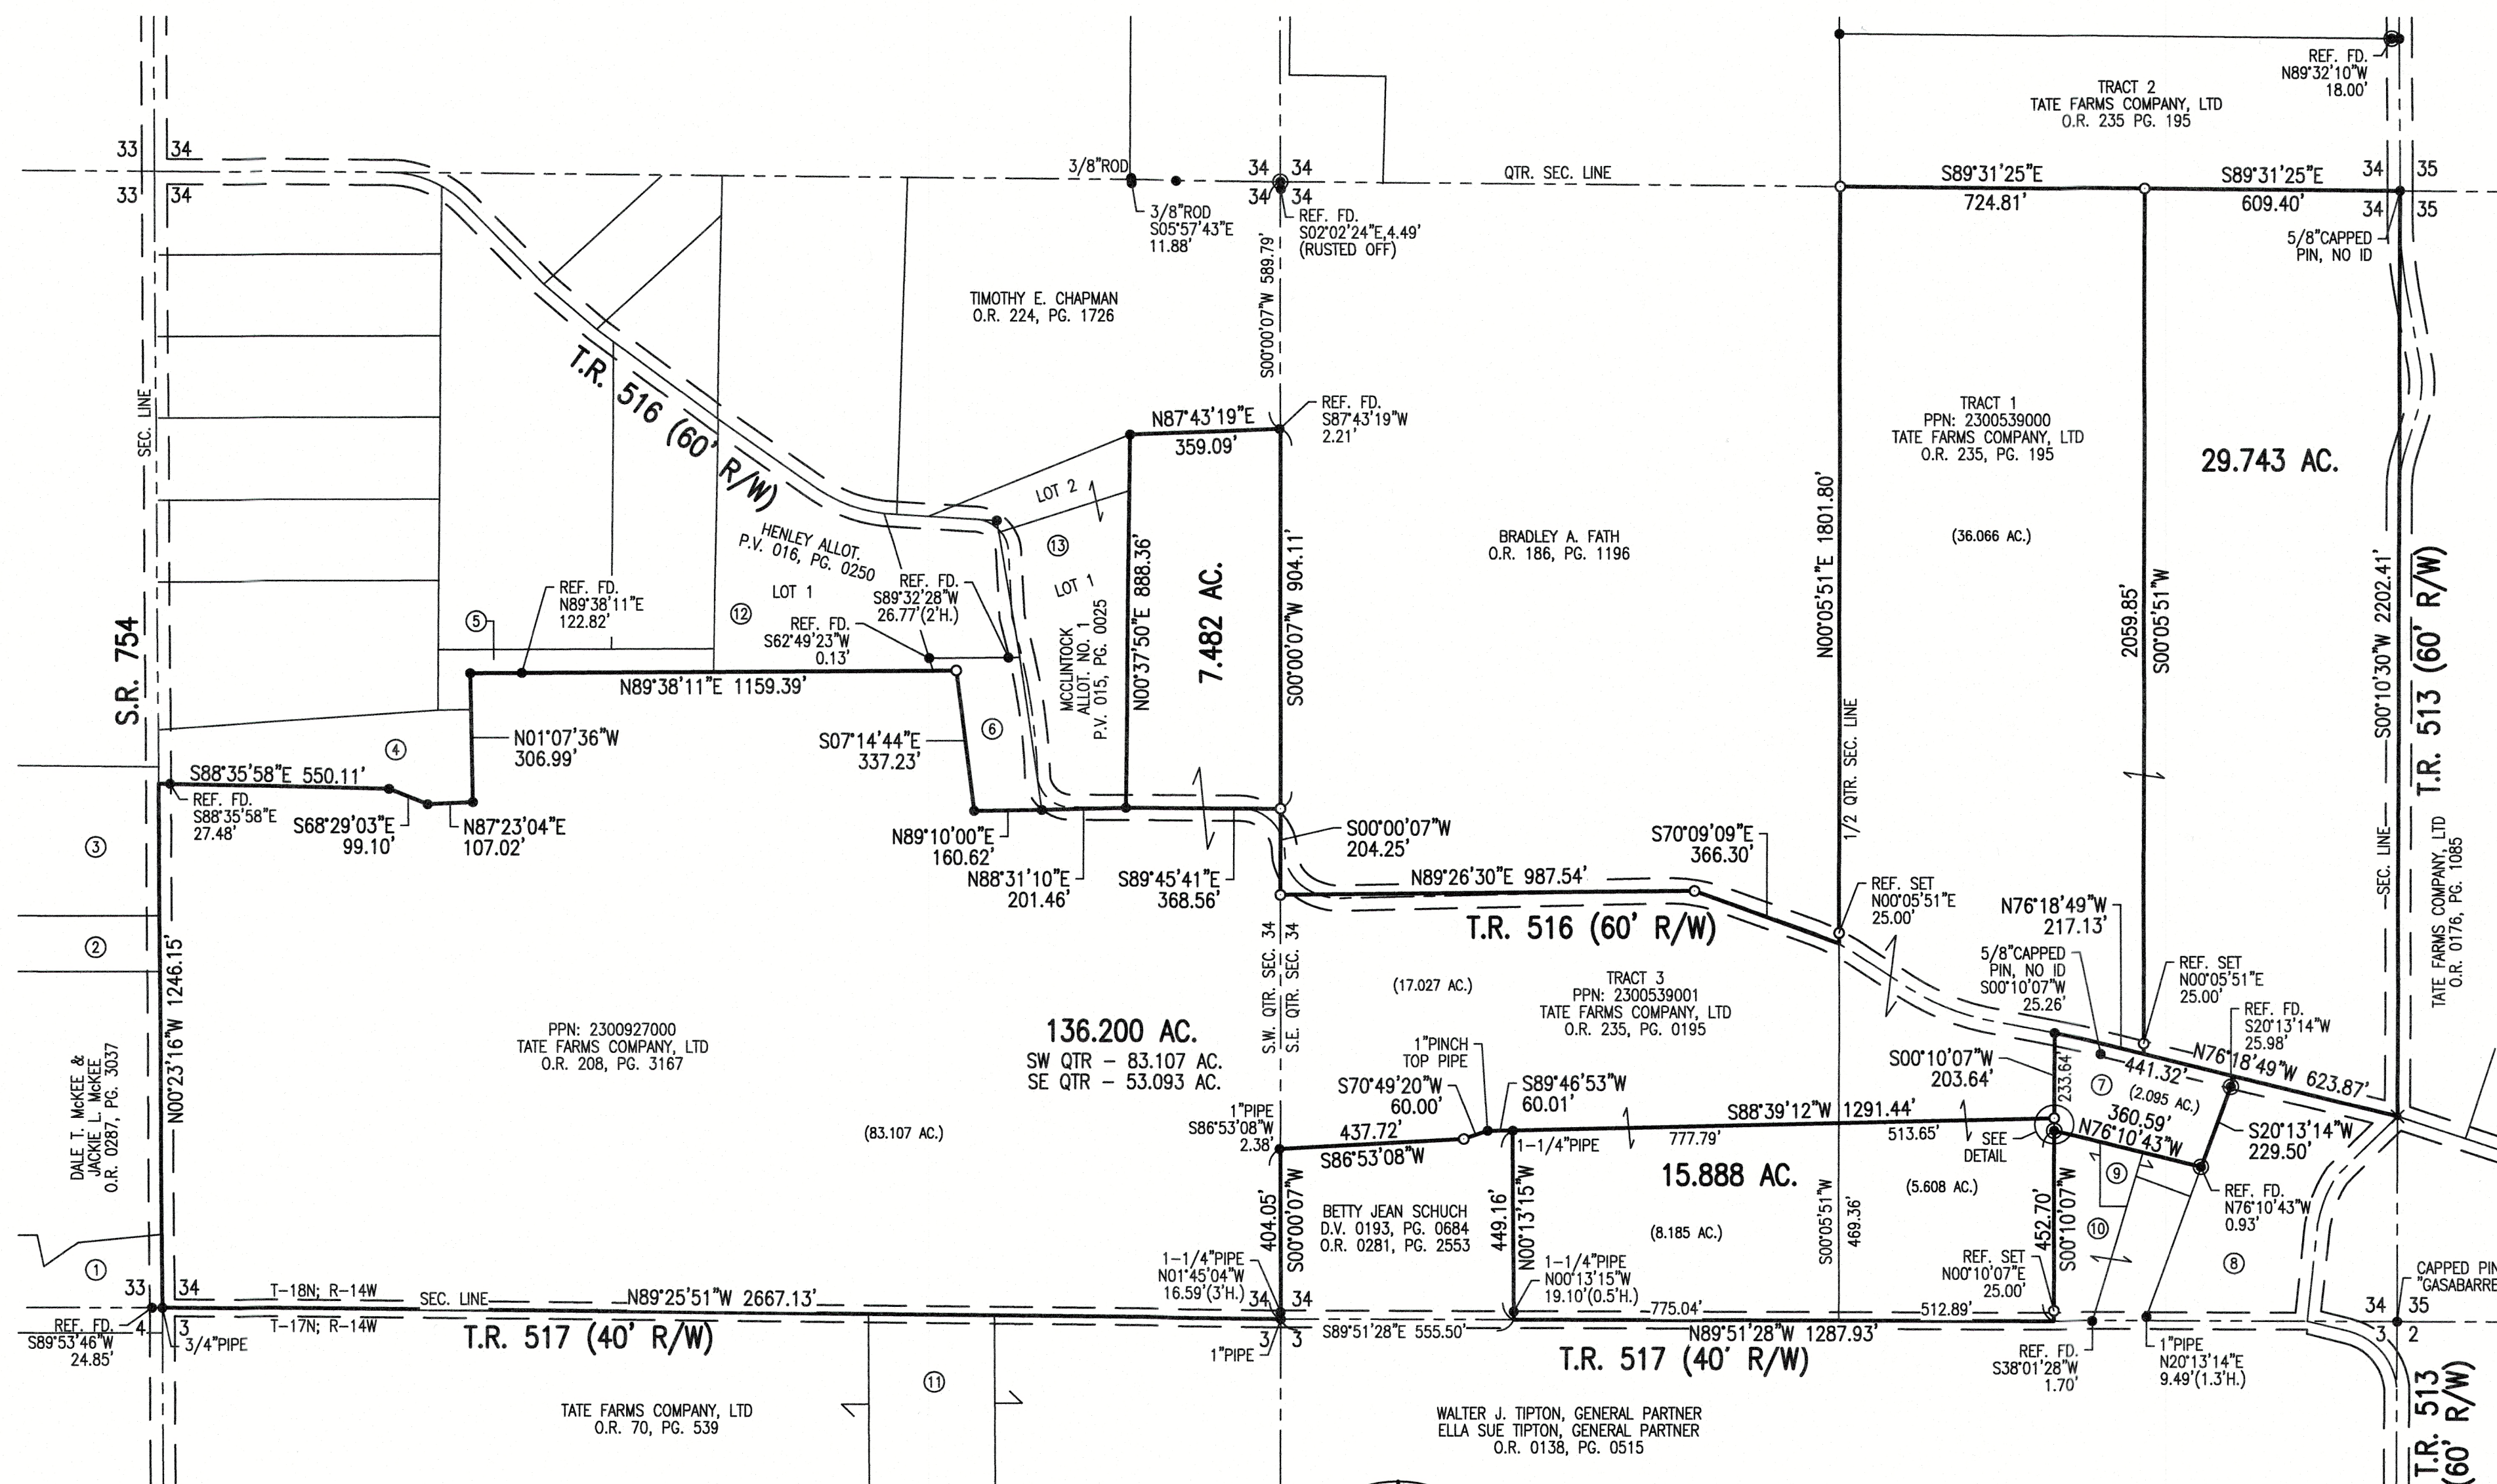

APPROVED FOR TRANSFER ONLY
NO SUBDIVISION PLAT REQUIRED
(O.R.C. 711.001 & 711.131)
Lot(s) not for building unless
approved by Board of Health
HOLMES CO. PLANNING COMMISSION
By AO Date 11/19/2025


Plat Approved
Holmes County Map Office
11/19/2025 MM

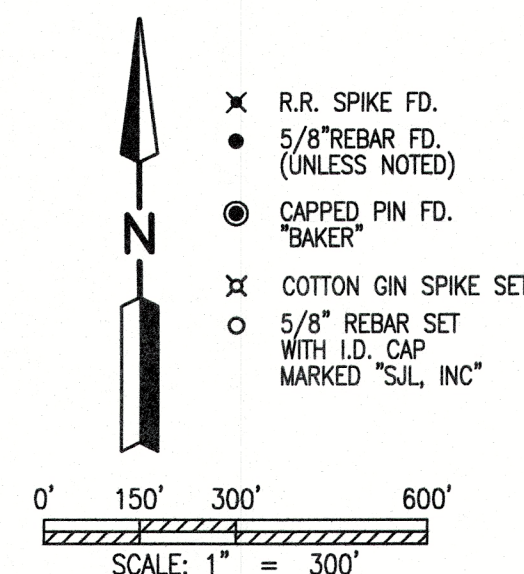

REFERENCE SURVEY:
P003-065, P009-0151, P013-0084,
P015-0025, P019-0240, P019,8827
BASIS OF BEARING:
The bearings as shown hereon are
relative to GRID NORTH of the OHIO
STATE PLANE COORDINATE SYSTEM,
NAD 83 DATUM


MASTER PLAT
ACTION 1.) CONVEY
136.200 AC. PARCEL
& 29.743 AC. PARCEL
& 15.888 AC. PARCEL
& 7.482 AC. PARCEL

SECTION LINE
CENTERLINE
R/W LINE
EX. PROPERTY LINE
PROP. PROPERTY LINE

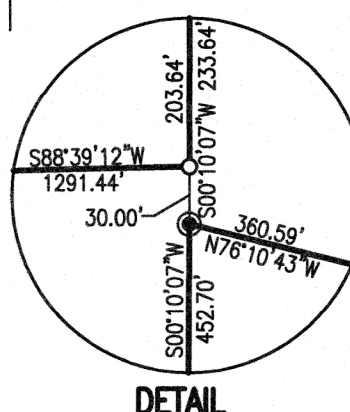

Distances shown hereon are expressed in feet and decimal parts thereof, bearings are used to express angles only, iron pins or monuments were found or set as indicated hereon. All of which I believe to be correct to the best of my knowledge.

By: Mark E. Purdy 10-06-25
Mark E. Purdy, P.S. #7307 Date

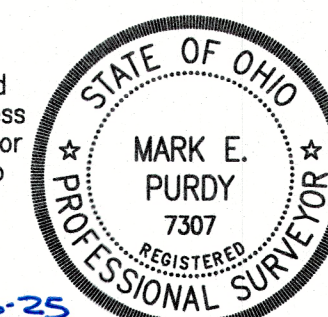

SHAFER, JOHNSTON, LICHTENWALTER
& ASSOCIATES, INC.
Consulting Engineers & Surveyors
3477 Commerce Parkway, Suite C
Wooster, Ohio 44691
TEL (330) 345-6377 FAX (330) 345-6725 EMAIL sjl@sjl-inc.com

DRAWN C. Folt	CHECKED	1" SCALE = 300'	DATE 10/06/2025
DWG NO: SW-5693A-BASE		JOB NO: SW-5693A	
SHEET 1 OF 1			