


Salt Creek Township
N.E. Qtr. Sec. 11
T-14 N; R-12 W
Holmes County, Ohio

SURVEYED FOR: Kingdom Impact


REFERENCES:
Deeds as shown

- Plat Vol. 14 Page 929
- Plat Vol. 19 Page 2816
- Plat Vol. 19 Page 4004
- Plat Vol. 12 Page 348
- Plat Vol. 12 Page 007
- Plat Vol. 03 Page 70B
- Plat Vol. 19 Page 5213
- Plat Vol. 15 Page 64

Basis of Bearing:
Grid North, Ohio State Plane Coordinate System,
North Zone, NAD 83 (2011). Distances shown
hereon are ground distances. To obtain grid
distances multiply distances by scale factor of
0.99992261.

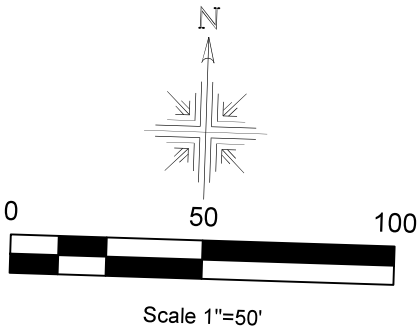

- ▲ Railroad Spike Found
- ⊙ Drill Hole Set
- 5/8" Rebar Found
- 5/8" Capped Pin Set "Galbraith-8703"
- Point

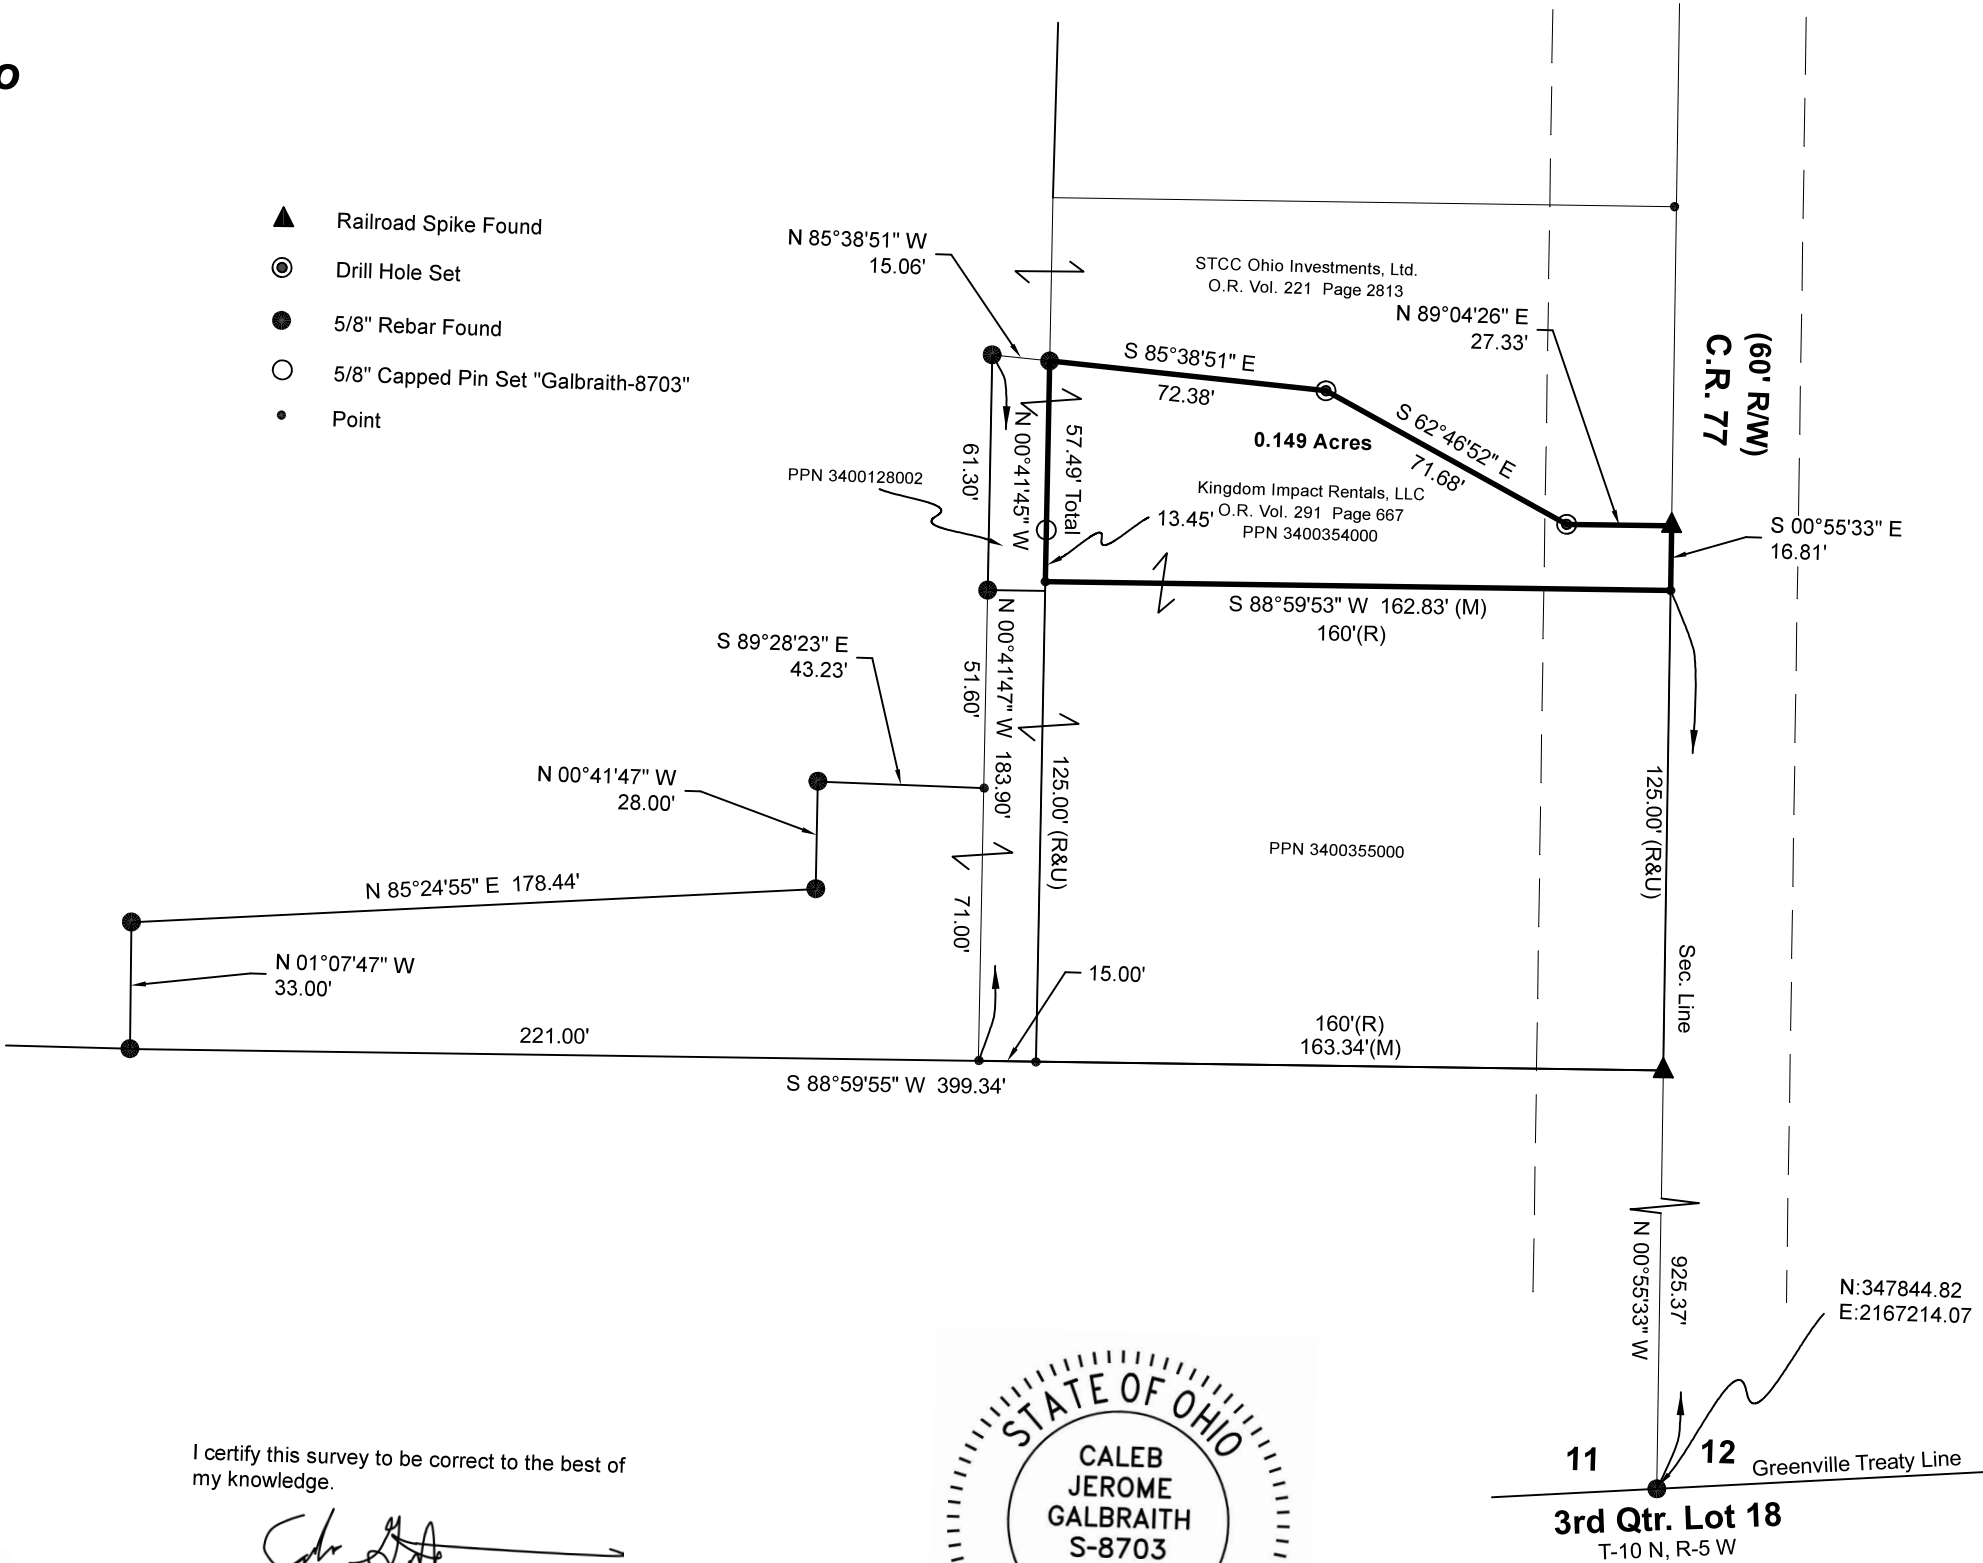

Pioneer Surveying & Services, LLC.
5434 Township Road 377
Millersburg, Ohio 44654
Phone: 330-231-0497
Email: caleb@pioneersurveyingandservices.com



I certify this survey to be correct to the best of
my knowledge.



Caleb Jerome Galbraith
Date: November 6, 2025
Job ID: 25325

P.S. 8703



202500005021

B: 19 P: 5720
FILED FOR RECORD IN
HOLMES COUNTY, OH
ANITA HALL, COUNTY RECORDER
12/11/2025 10:58 AM
SMALL PLAT . 40.00
PAGES: 1
ORV 294 Pg 2302

APPROVED FOR TRANSFER ONLY
NO SUBDIVISION PLAT REQUIRED
(O.R.C. 711.001 & 711.131)
Lot(s) not for building unless
approved by Board of Health
HOLMES CO. PLANNING COMMISSION
By TS Date 11/25/2025



Plat Approved
Holmes County Map Office
11/25/2025 MM