



SURVEYED FOR: MELVIN MILLER

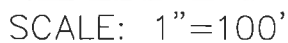

- ▲ R.R. SPIKE FOUND
- 5/8" REBAR FOUND
UNLESS OTHERWISE NOTED
- 5/8" REBAR SET WITH I.D. CAP
- I.D. CAP MARKED "BAKER
SURVEYING LLC"

ORV 294 Pg 2602

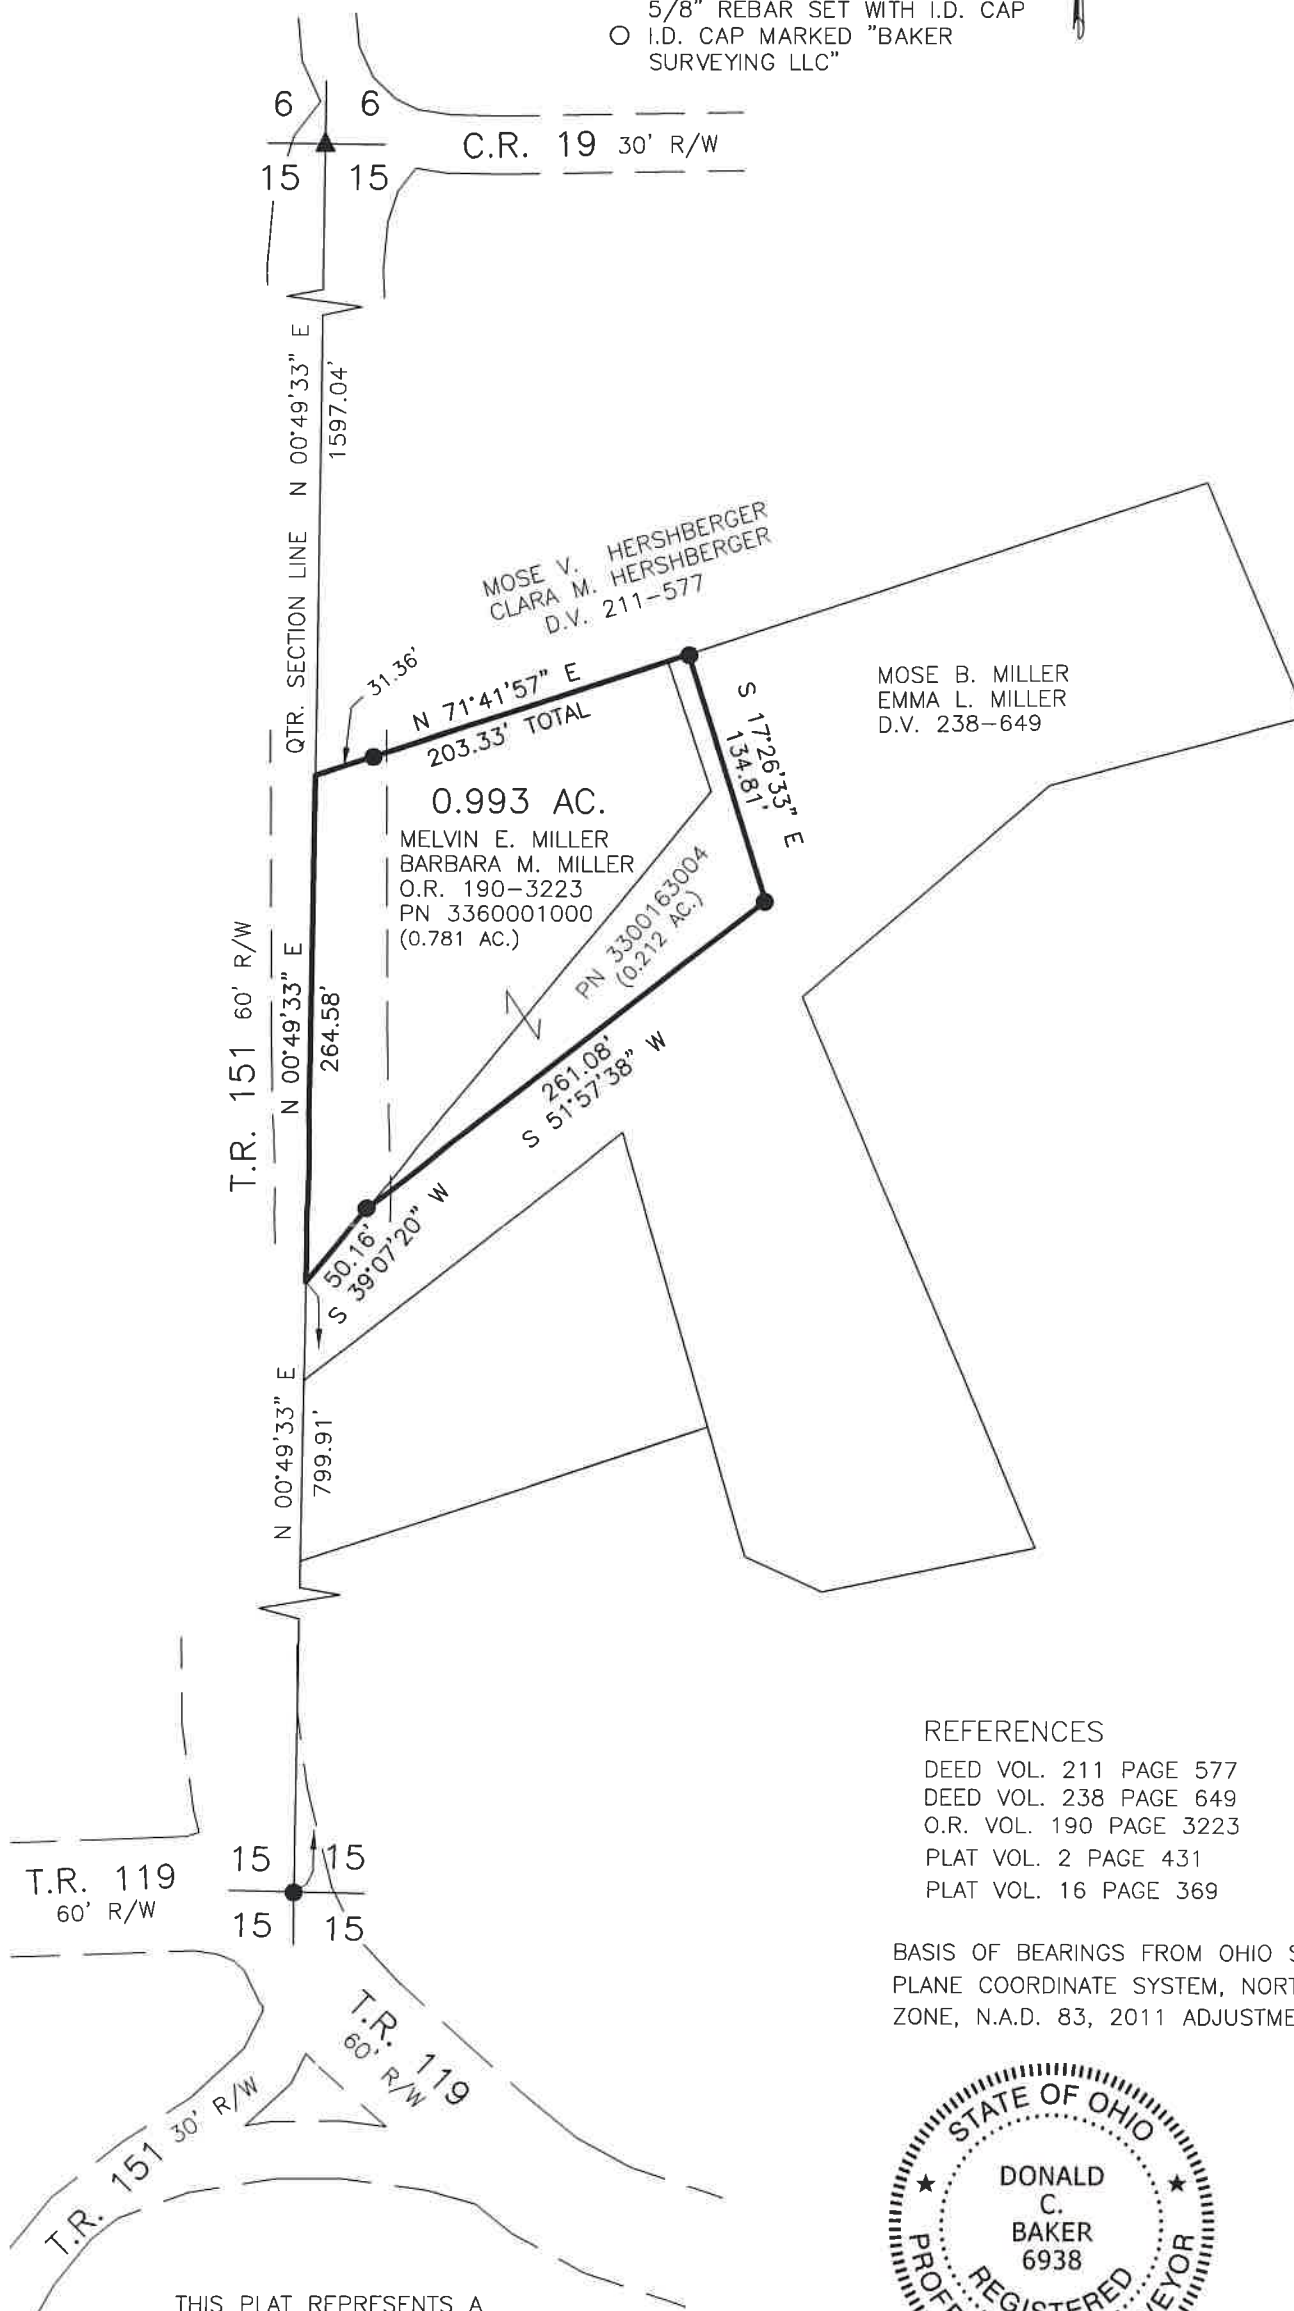

DEED VOL. 211 PAGE 577
DEED VOL. 238 PAGE 649
O.R. VOL. 190 PAGE 3223
PLAT VOL. 2 PAGE 431
PLAT VOL. 16 PAGE 369

BASIS OF BEARINGS FROM OHIO STATE
PLANE COORDINATE SYSTEM, NORTH
ZONE, N.A.D. 83, 2011 ADJUSTMENT



I CERTIFY THIS SURVEY TO BE CORRECT
TO THE BEST OF MY KNOWLEDGE.

DONALD C. BAKER P.S. 6938
DATE: SEPTEMBER 30, 2025
ALG\TAB
FILE NAME: WORK5\S-162-24
#501-25

By *AO* Date *12/4/2025*

THIS PLAT REPRESENTS A
SURVEY MADE BY BAKER
SURVEYING ON JULY 29, 2024.
REPLATTED THIS SURVEY BECAUSE
ONE YEAR HAS TRANSPIRED FROM
THE ORIGINAL SURVEY DATE.



BAKER SURVEYING, LLC
138 N. CLAY STREET
MILLERSBURG, OHIO 44654
PH. 330-674-4788
EMAIL: bakersurveying@gmail.com

12/2/2025 Rg