


CLARK TOWNSHIP
N.E. QTR. SECTION 25
S.E. QTR. SECTION 16
T-8 N; R-5 W
HOLMES COUNTY, OHIO




SURVEYED FOR: ABE YODER

BASIS OF BEARINGS FROM OHIO STATE
PLANE COORDINATE SYSTEM, NORTH ZONE,
N.A.D. 83, 2011 ADJUSTMENT

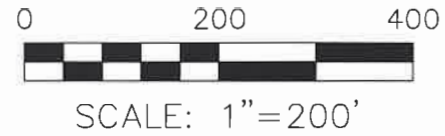

- STONE FOUND
- 5/8" REBAR FOUND
UNLESS OTHERWISE NOTED
- 5/8" REBAR SET WITH I.D. CAP
I.D. CAP MARKED "BAKER
SURVEYING LLC"

REFERENCES
O.R. VOL. 247 PAGE 179
O.R. VOL. 252 PAGE 84
O.R. VOL. 292 PAGE 6688
O.R. VOL. 292 PAGE 6682

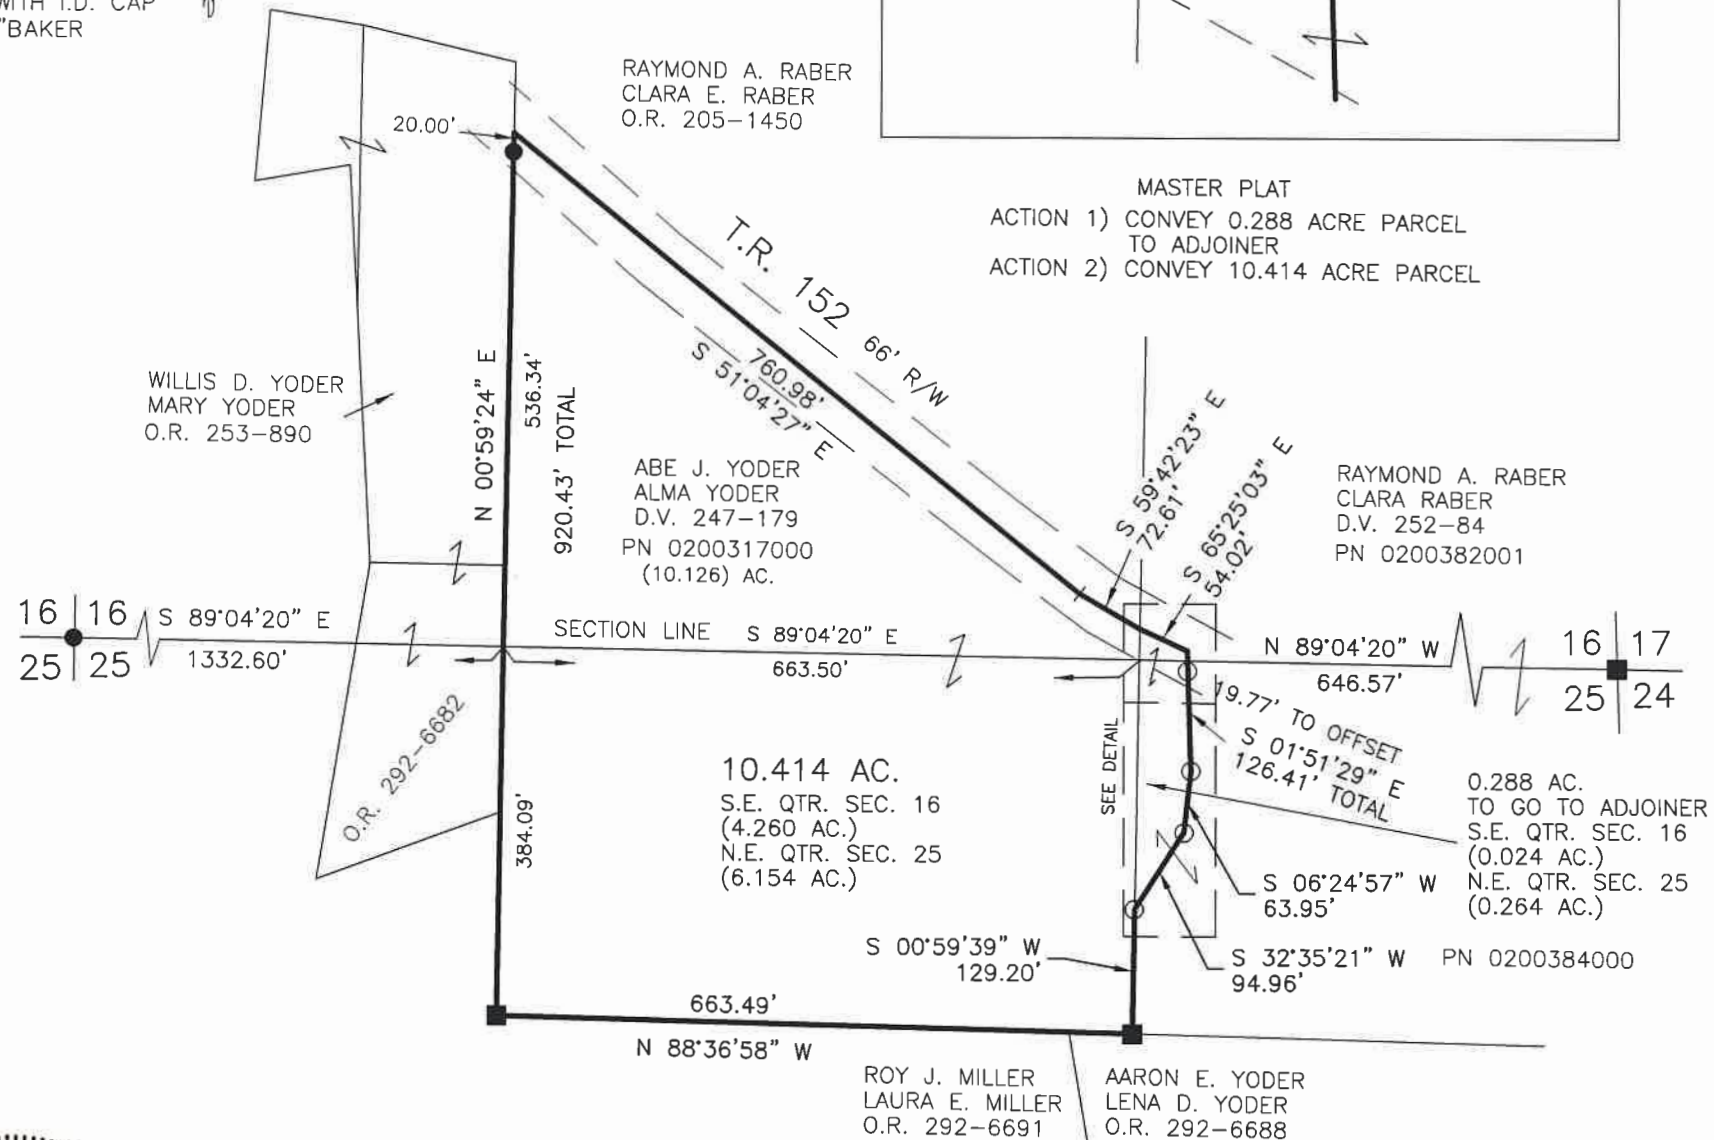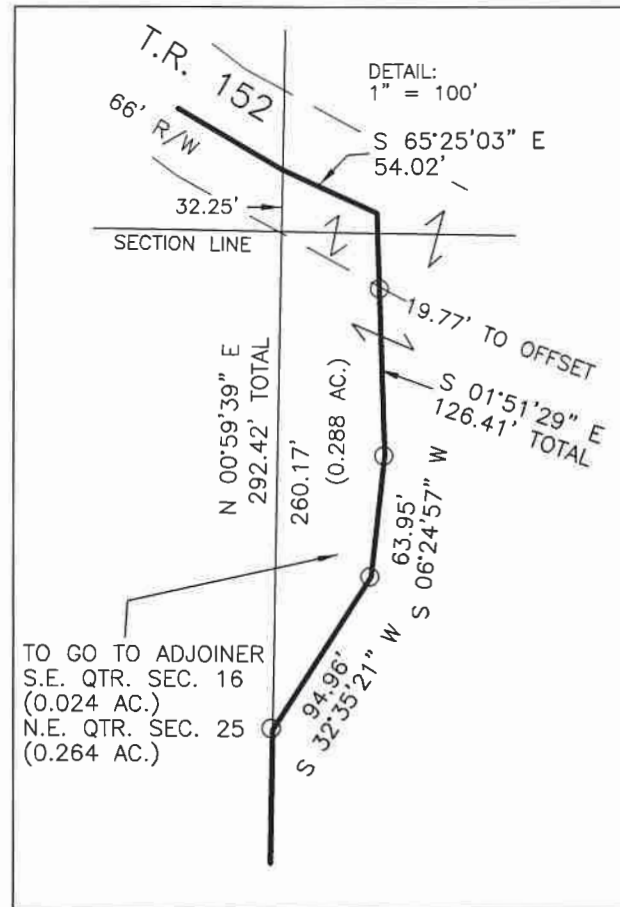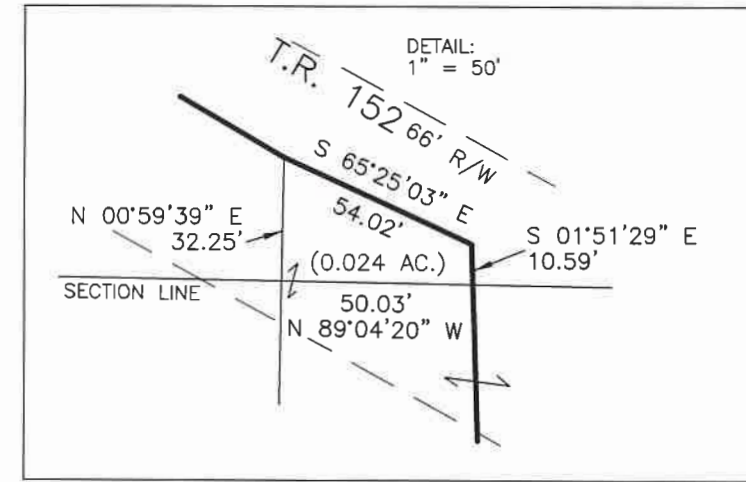

I CERTIFY THIS SURVEY TO BE CORRECT
TO THE BEST OF MY KNOWLEDGE.

Donald C. Baker
DONALD C. BAKER P.S. 6938
DATE: SEPTEMBER 9, 2025
KES\TAB
FILE NAME: WORK7\S-451-25\SMC



BAKER SURVEYING, LLC
138 N. CLAY STREET
MILLERSBURG, OHIO 44654
PH. 330-674-4788
EMAIL: bakersurveying@gmail.com

202500005228
B: 19 P: 5726
FILED FOR RECORD IN
HOLMES COUNTY, OH
ANITA HALL, COUNTY RECORDER
12/22/2025 01:50 PM
SMALL PLAT . 40.00
PAGES: 1
ORV 294 Pg 3408
ORV 294 Pg 3410

APPROVED FOR TRANSFER ONLY
NO SUBDIVISION PLAT REQUIRED
(O.R.C. 711.001 & 711.131)
Lot(s) not for building unless
approved by Board of Health
HOLMES CO. PLANNING COMMISSION
By AO Date 10/31/2025



Plat Approved
Holmes County Map Office
10/29/2025 Rg