


PART OF LOT 15, 1ST. QUARTER
PART OF LOT 16, 1ST. QUARTER
PART OF LOT 30, 4TH. QUARTER
PART OF LOT 43, 4TH. QUARTER

202500005315
B: 19 P: 5730
FILED FOR RECORD IN
HOLMES COUNTY, OH
NITA HALL, COUNTY RECORDER
12/30/2025 10:22 AM
PLAT MED . 43.20
PAGES: 1
ORV 294 Pg 3782
ORV 294 Pg 3785
ORV 294 Pg 3791

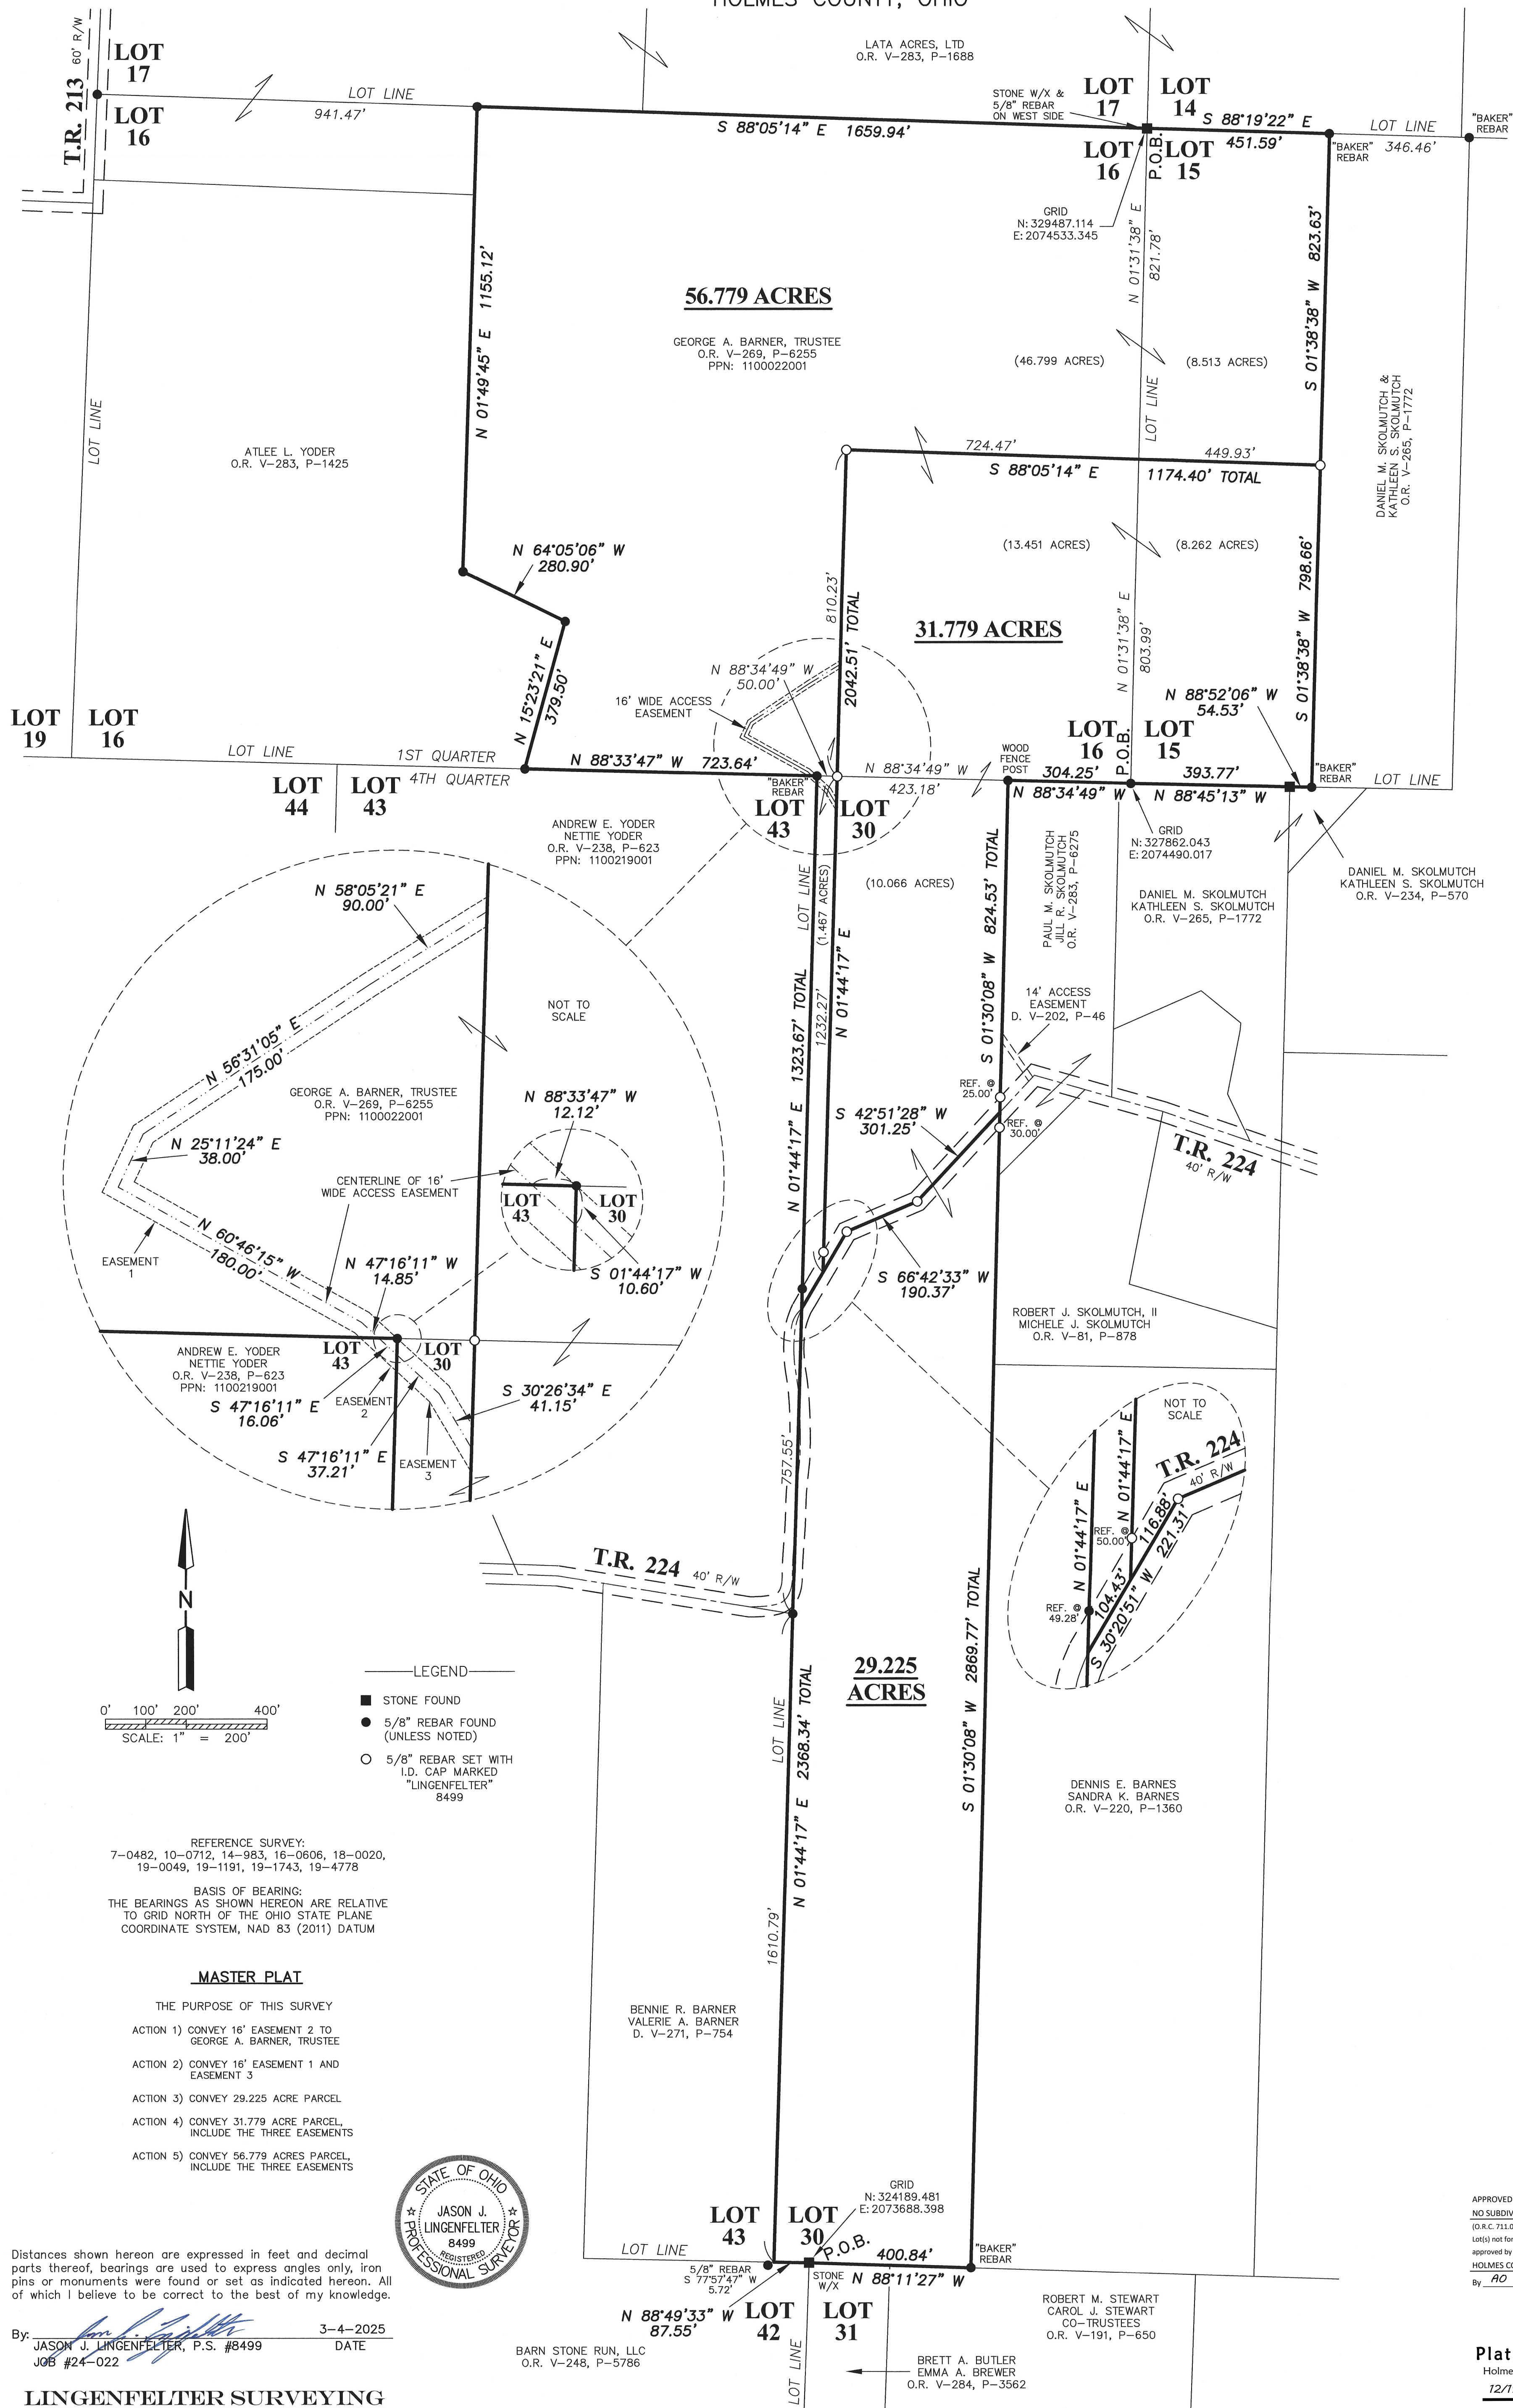

APPROVED FOR TRANSFER ONLY
NO SUBDIVISION PLAT REQUIRED
(O.R.C. 711.001 & 711.131)
Lot(s) not for building unless
approved by Board of Health
HOLMES CO. PLANNING COMMISSION
By *AO* Date *12/22/2025*

Plat Approved
Holmes County Map Office
12/19/2025 MM