

SALT CREEK TOWNSHIP  
N.E. QTR. SECTION 26  
T-15 N; R-12 W  
HOLMES COUNTY, OHIO

SURVEYED FOR: STEVE YODER

REFERENCES

D.V. VOL. 217 PAGE 227  
D.V. VOL. 229 PAGE 300  
O.R. VOL. 294 PAGE 1660  
PLAT VOL. 19 PAGE 5713

BASIS OF BEARINGS FROM OHIO STATE PLANE  
COORDINATE SYSTEM, NORTH ZONE,  
N.A.D. 83, 2011 ADJUSTMENT


MASTER PLAT

- 1) CONVEY THE 8.000 ACRE, 12.696 ACRE,  
9.717 ACRE, 3.000 ACRE, 20.357 ACRE,  
AND THE 14.500 ACRE PARCELS FROM  
STEVEN R. YODER AND IVA J. YODER TO  
STEVEN R. YODER AND IVA J. YODER



I CERTIFY THIS SURVEY TO BE CORRECT  
TO THE BEST OF MY KNOWLEDGE.

*Donald C. Baker*  
DONALD C. BAKER P.S. 6938  
DATE: DECEMBER 5, 2025  
KES  
FILE NAME: WORK7\S-456-25\SMC

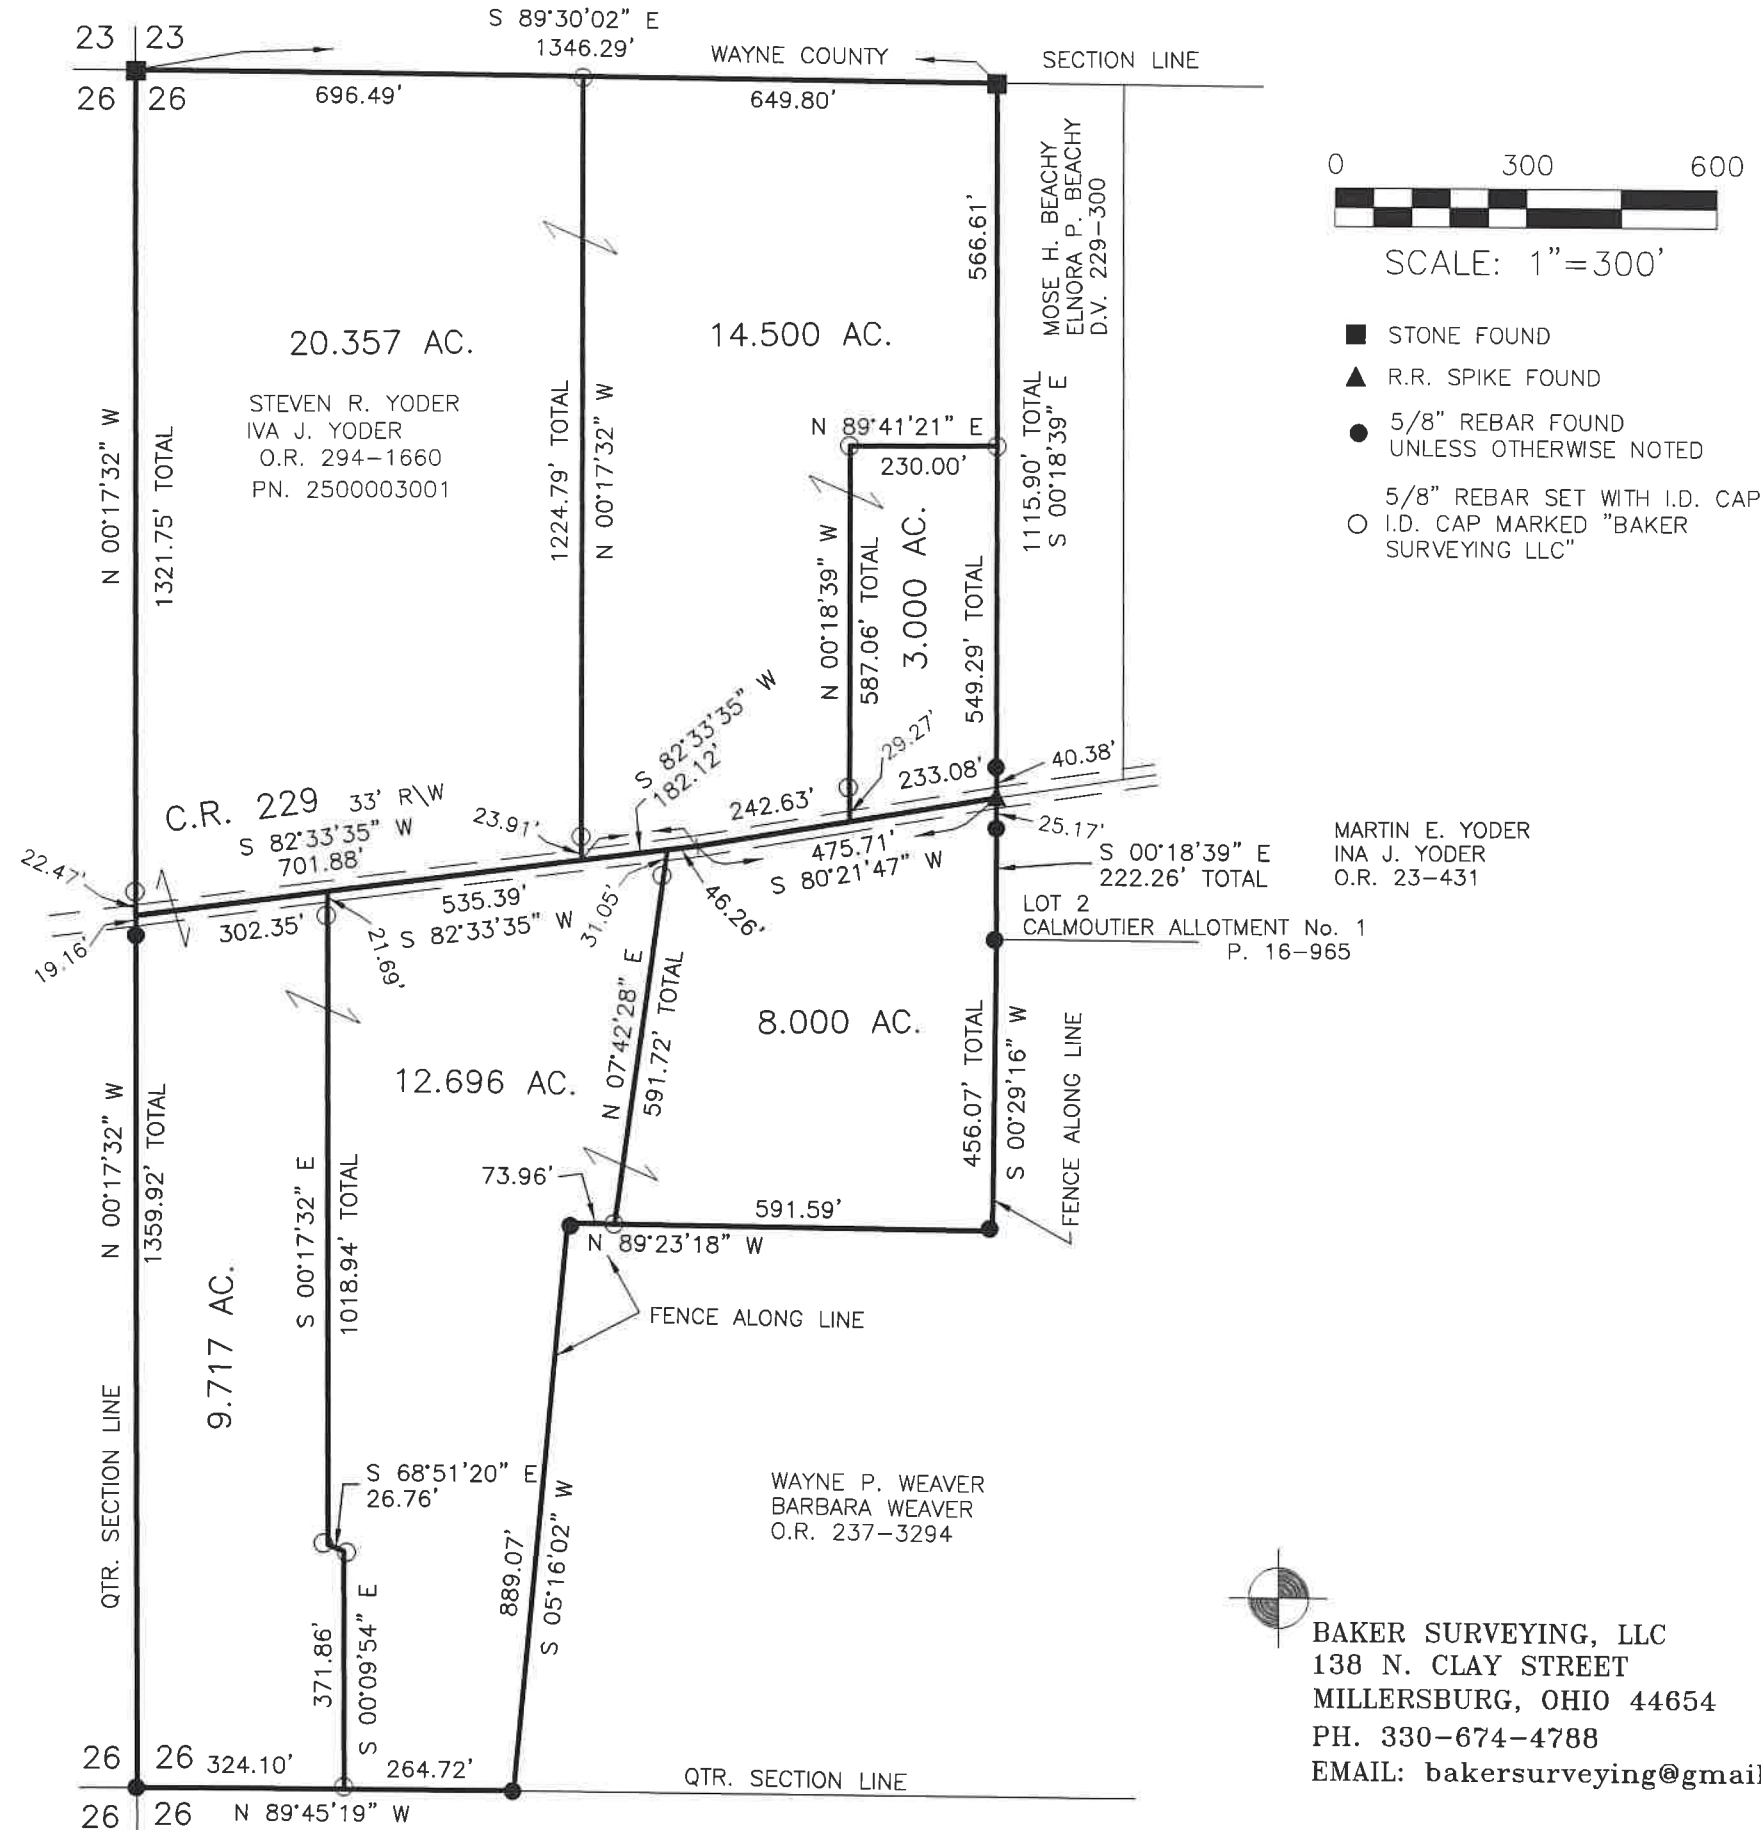

202500005319  
B: 19 P: 5737  
FILED FOR RECORD IN  
HOLMES COUNTY, OH  
ANITA HALL, COUNTY RECORDER  
12/30/2025 10:57 AM  
SMALL PLAT . 40.00  
PAGES: 1  
ORV 294 Pg 3794

APPROVED FOR TRANSFER ONLY  
NO SUBDIVISION PLAT REQUIRED  
(O.R.C. 711.001 & 711.131)  
Lot(s) not for building unless  
approved by Board of Health  
HOLMES CO. PLANNING COMMISSION  
By AO Date 12/18/2025

HCPC

Plat Approved  
Holmes County Map Office  
12/15/2025 Rg

BAKER SURVEYING, LLC  
138 N. CLAY STREET  
MILLERSBURG, OHIO 44654  
PH. 330-674-4788  
EMAIL: bakersurveying@gmail.com