



SCALE: 1"=300'


- ▲ R.R. SPIKE FOUND
- 5/8" REBAR FOUND
UNLESS OTHERWISE NOTED
- 5/8" REBAR SET WITH I.D. CAP
I.D. CAP MARKED "BAKER
SURVEYING LLC"

BASIS OF BEARINGS FROM OHIO STATE
PLANE COORDINATE SYSTEM, NORTH ZONE,
N.A.D. 83, 2011 ADJUSTMENT



I CERTIFY THIS SURVEY TO BE CORRECT
TO THE BEST OF MY KNOWLEDGE.

Donald C. Baker
DONALD C. BAKER P.S. 6938
DATE: NOV. 12, 2025
TAB
FILE NAME: WORK7\S-556-25

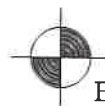


BAKER SURVEYING, LLC
138 N. CLAY STREET
MILLERSBURG, OHIO 44654
PH. 330-674-4788
EMAIL: bakersurveying@gmail.com

RIPLEY TOWNSHIP
S.W. QTR. SECTION 4
T-17 N; R-14 W
HOLMES COUNTY, OHIO

SURVEYED FOR: ENOS BYLER

REFERENCES

DEED VOL. 233 PAGE 951
PLAT VOL. 10 PAGE 686
PLAT VOL. 19 PAGE 99
PLAT VOL. 19 PAGE 4504

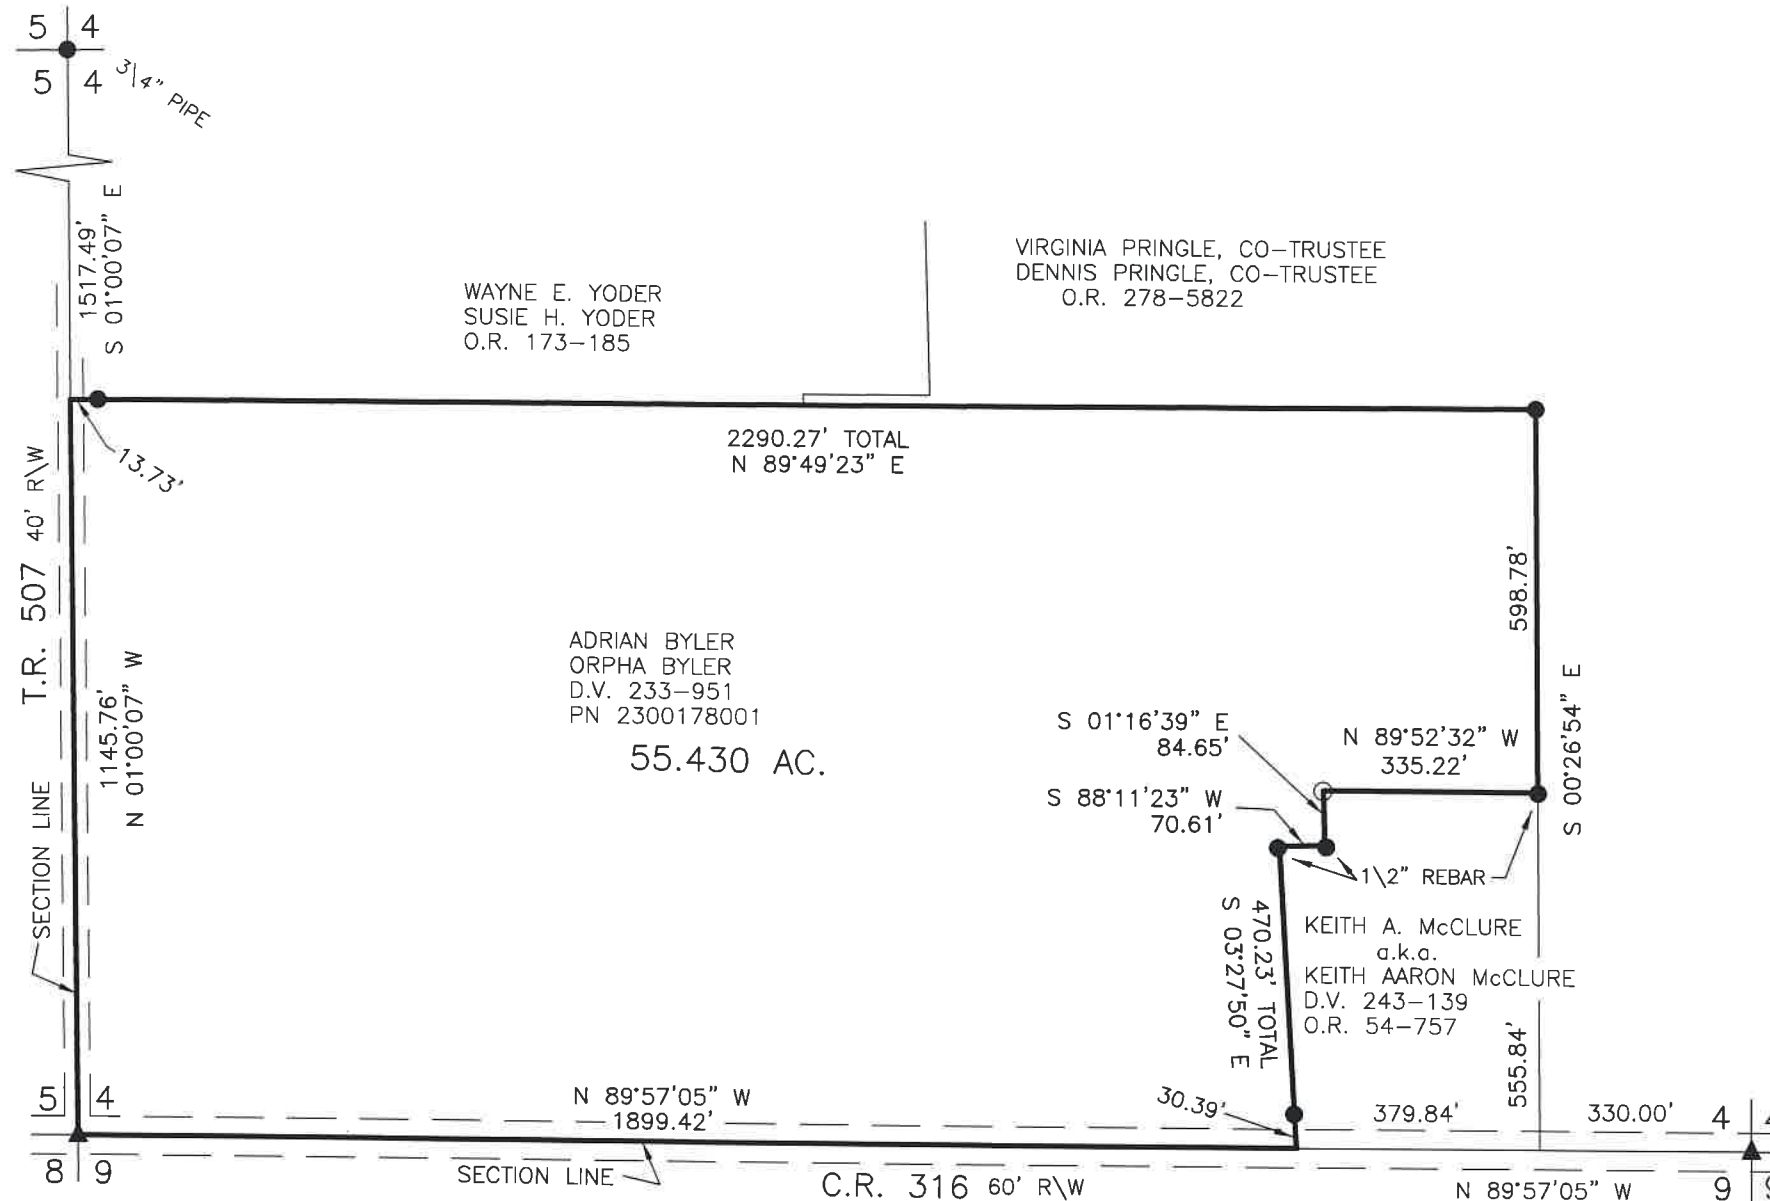

202600000145

B: 19 P: 5737

FILED FOR RECORD IN
HOLMES COUNTY, OH
ANITA HALL, COUNTY RECORDER
01/12/2026 11:48 AM
SMALL PLAT . 40.00
PAGES: 1

ORV 294 Pg 4405

APPROVED FOR TRANSFER ONLY
NO SUBDIVISION PLAT REQUIRED
(O.R.C. 711.001 & 711.131)
Lot(s) not for building unless
approved by Board of Health
HOLMES CO. PLANNING COMMISSION
By AO Date 11/17/2025



Plat Approved

Holmes County Map Office

11/14/2025 MM