

PAINT TOWNSHIP
4TH. QTR., LOTS 16 & 29
T-10 N; R-5 W
HOLMES COUNTY, OHIO

SURVEYED FOR: MAVIN



SCALE: 1"=200'


- STONE FOUND
- ▲ R.R. SPIKE FOUND
- 5/8" REBAR FOUND
UNLESS OTHERWISE NOTED
- 5/8" REBAR SET WITH I.D. CAP
- I.D. CAP MARKED "BAKER
SURVEYING LLC"

BASIS OF BEARINGS FROM OHIO STATE
PLANE COORDINATE SYSTEM, NORTH ZONE,
N.A.D. 83, 2011 ADJUSTMENT



I CERTIFY THIS SURVEY TO BE CORRECT
TO THE BEST OF MY KNOWLEDGE.

DONALD C. BAKER P.S. 6938
DATE: DECEMBER 15, 2025
KES
FILE NAME: WORK7\S-612-25

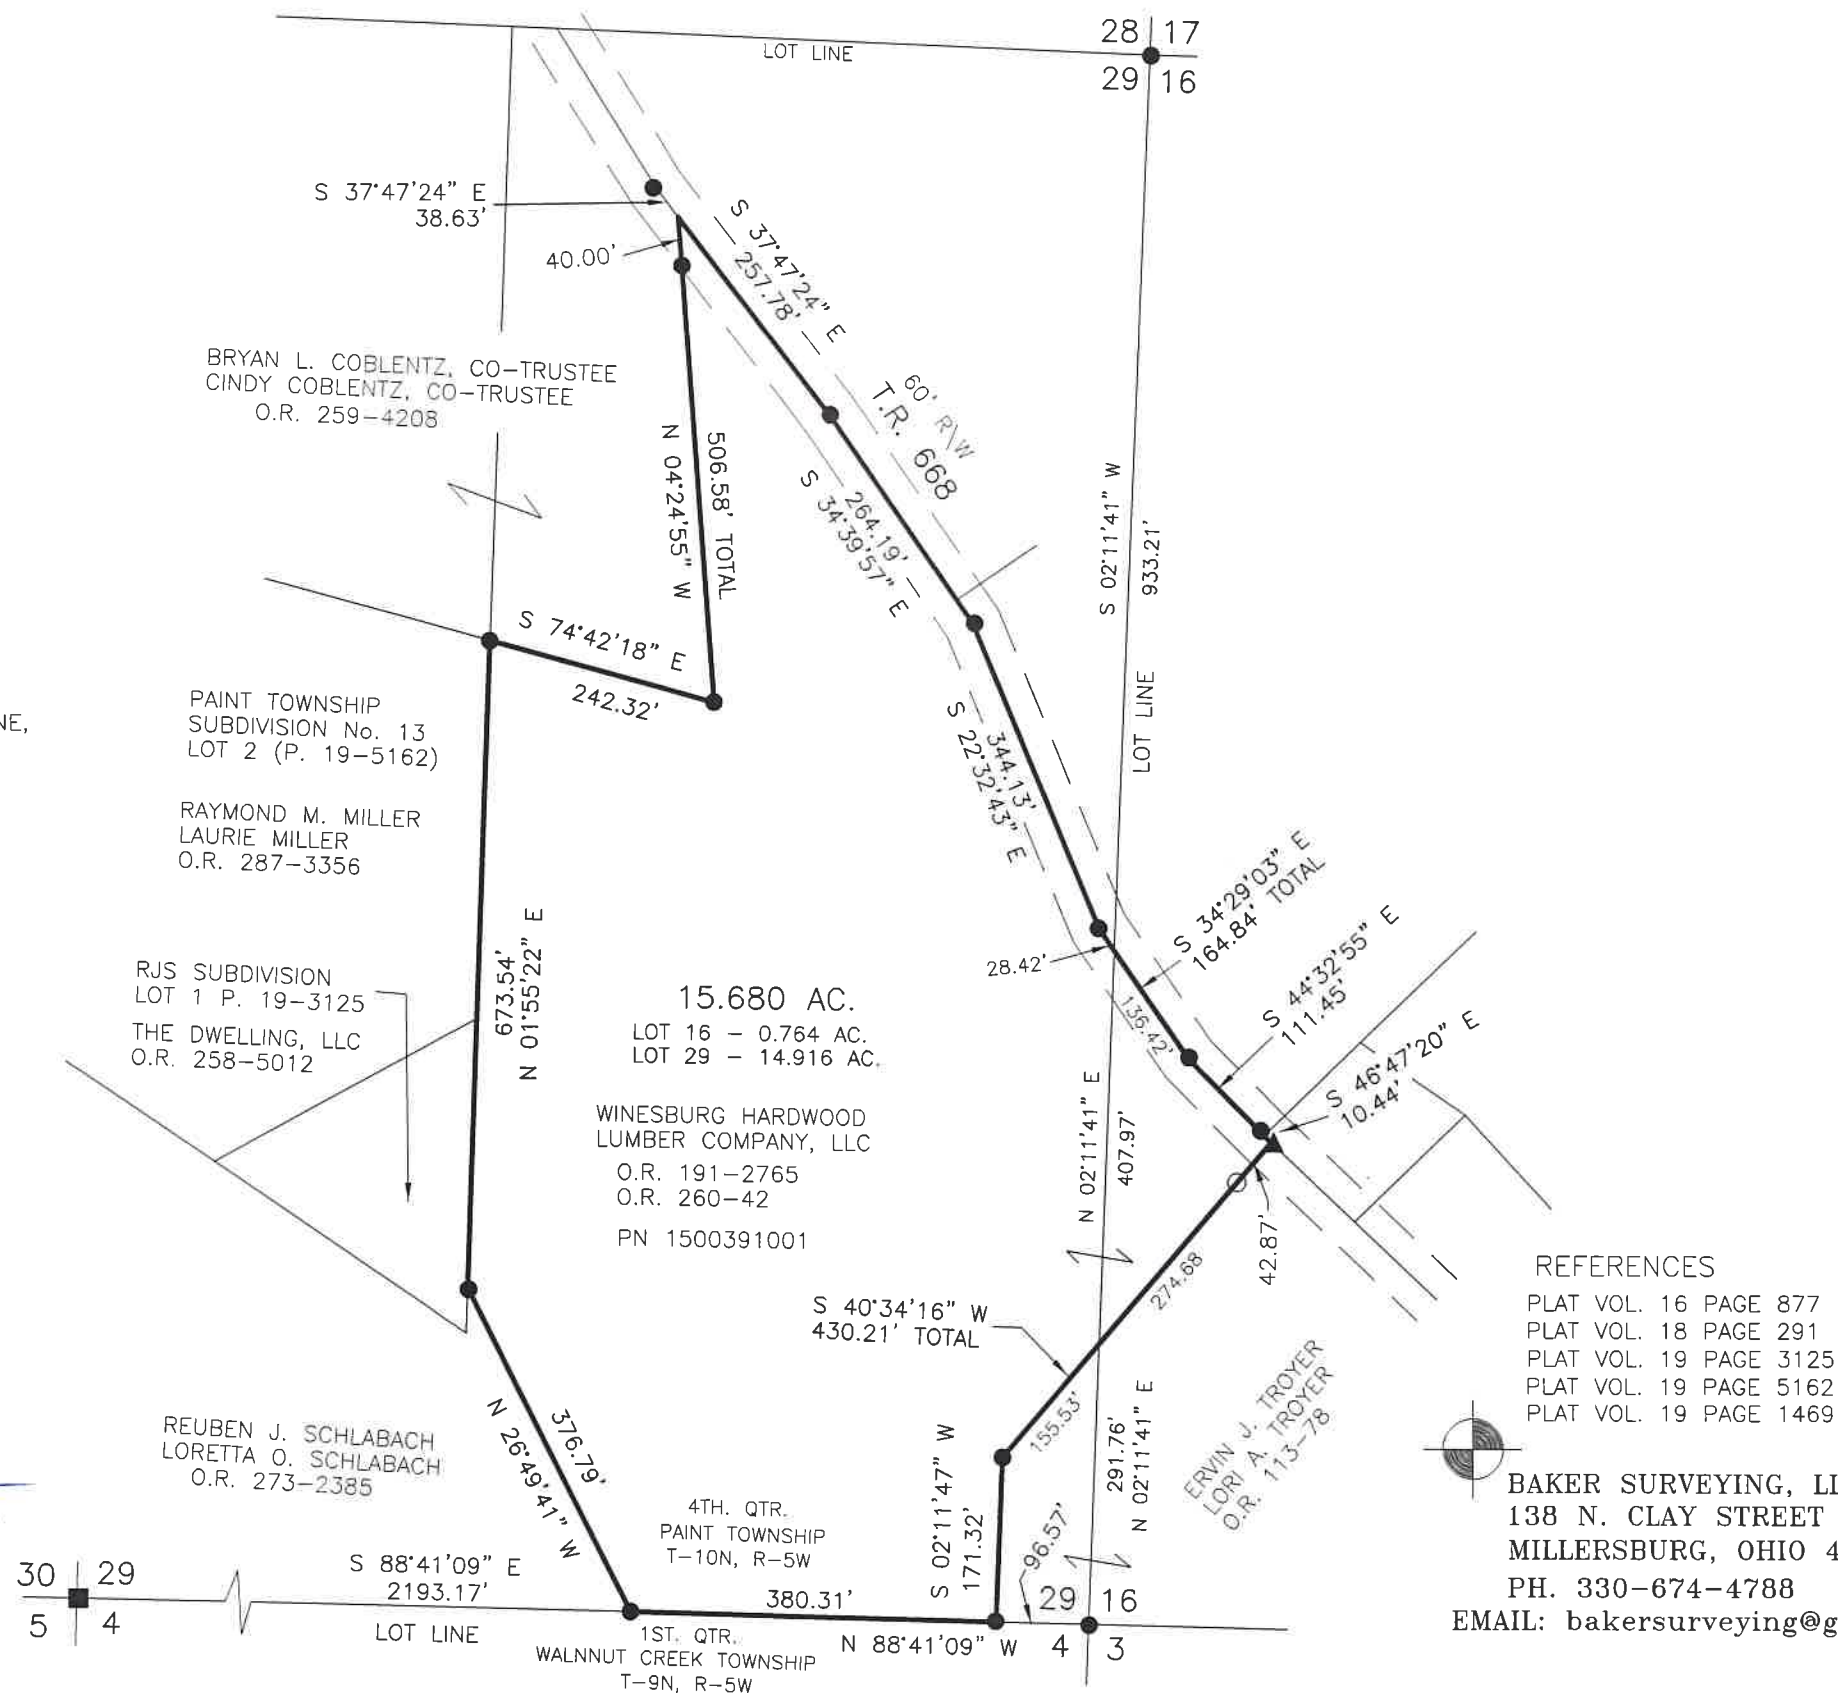

REFERENCES

PLAT VOL. 16 PAGE 877
PLAT VOL. 18 PAGE 291
PLAT VOL. 19 PAGE 3125
PLAT VOL. 19 PAGE 5162
PLAT VOL. 19 PAGE 1469

BAKER SURVEYING, LLC
138 N. CLAY STREET
MILLERSBURG, OHIO 44654
PH. 330-674-4788

EMAIL: bakersurveying@gmail.com

202600000211

B: 19 P: 5741

FILED FOR RECORD IN

HOLMES COUNTY, OH

ANITA HALL, COUNTY RECORDER

01/14/2026 02:59 PM

SMALL PLAT . 40.00

PAGES: 1

ORV 294 Pg 4743

APPROVED FOR TRANSFER ONLY

NO SUBDIVISION PLAT REQUIRED

(O.R.C. 711.001 & 711.131)

Lot(s) not for building unless

approved by Board of Health

HOLMES CO. PLANNING COMMISSION

By AO Date 1/14/2026

HCPC

Plat Approved

Holmes County Map Office

12/22/2025 MM