

MECHANIC TOWNSHIP
S.E. QTR. SECTION 13
T-8 N; R-6 W
HOLMES COUNTY, OHIO

SURVEYED FOR: WAYNE SCHLABACH



SCALE: 1"=200'

- STONE FOUND
- 5/8" REBAR FOUND
UNLESS OTHERWISE NOTED

- 5/8" REBAR SET WITH I.D. CAP
- I.D. CAP MARKED "BAKER SURVEYING LLC"


BASIS OF BEARINGS FROM OHIO STATE
PLANE COORDINATE SYSTEM, NORTH ZONE,
N.A.D. 83, 2011 ADJUSTMENT

MASTER PLAT
ACTION 1) CONVEY 5.000 ACRE PARCEL
ACTION 2) CONVEY 68.336 ACRE PARCEL



I CERTIFY THIS SURVEY TO BE CORRECT
TO THE BEST OF MY KNOWLEDGE.

Donald C. Baker
DONALD C. BAKER P.S. 6938
DATE: NOVEMBER 4, 2025
KES
FILE NAME: WORK7\S-484-25\SMC

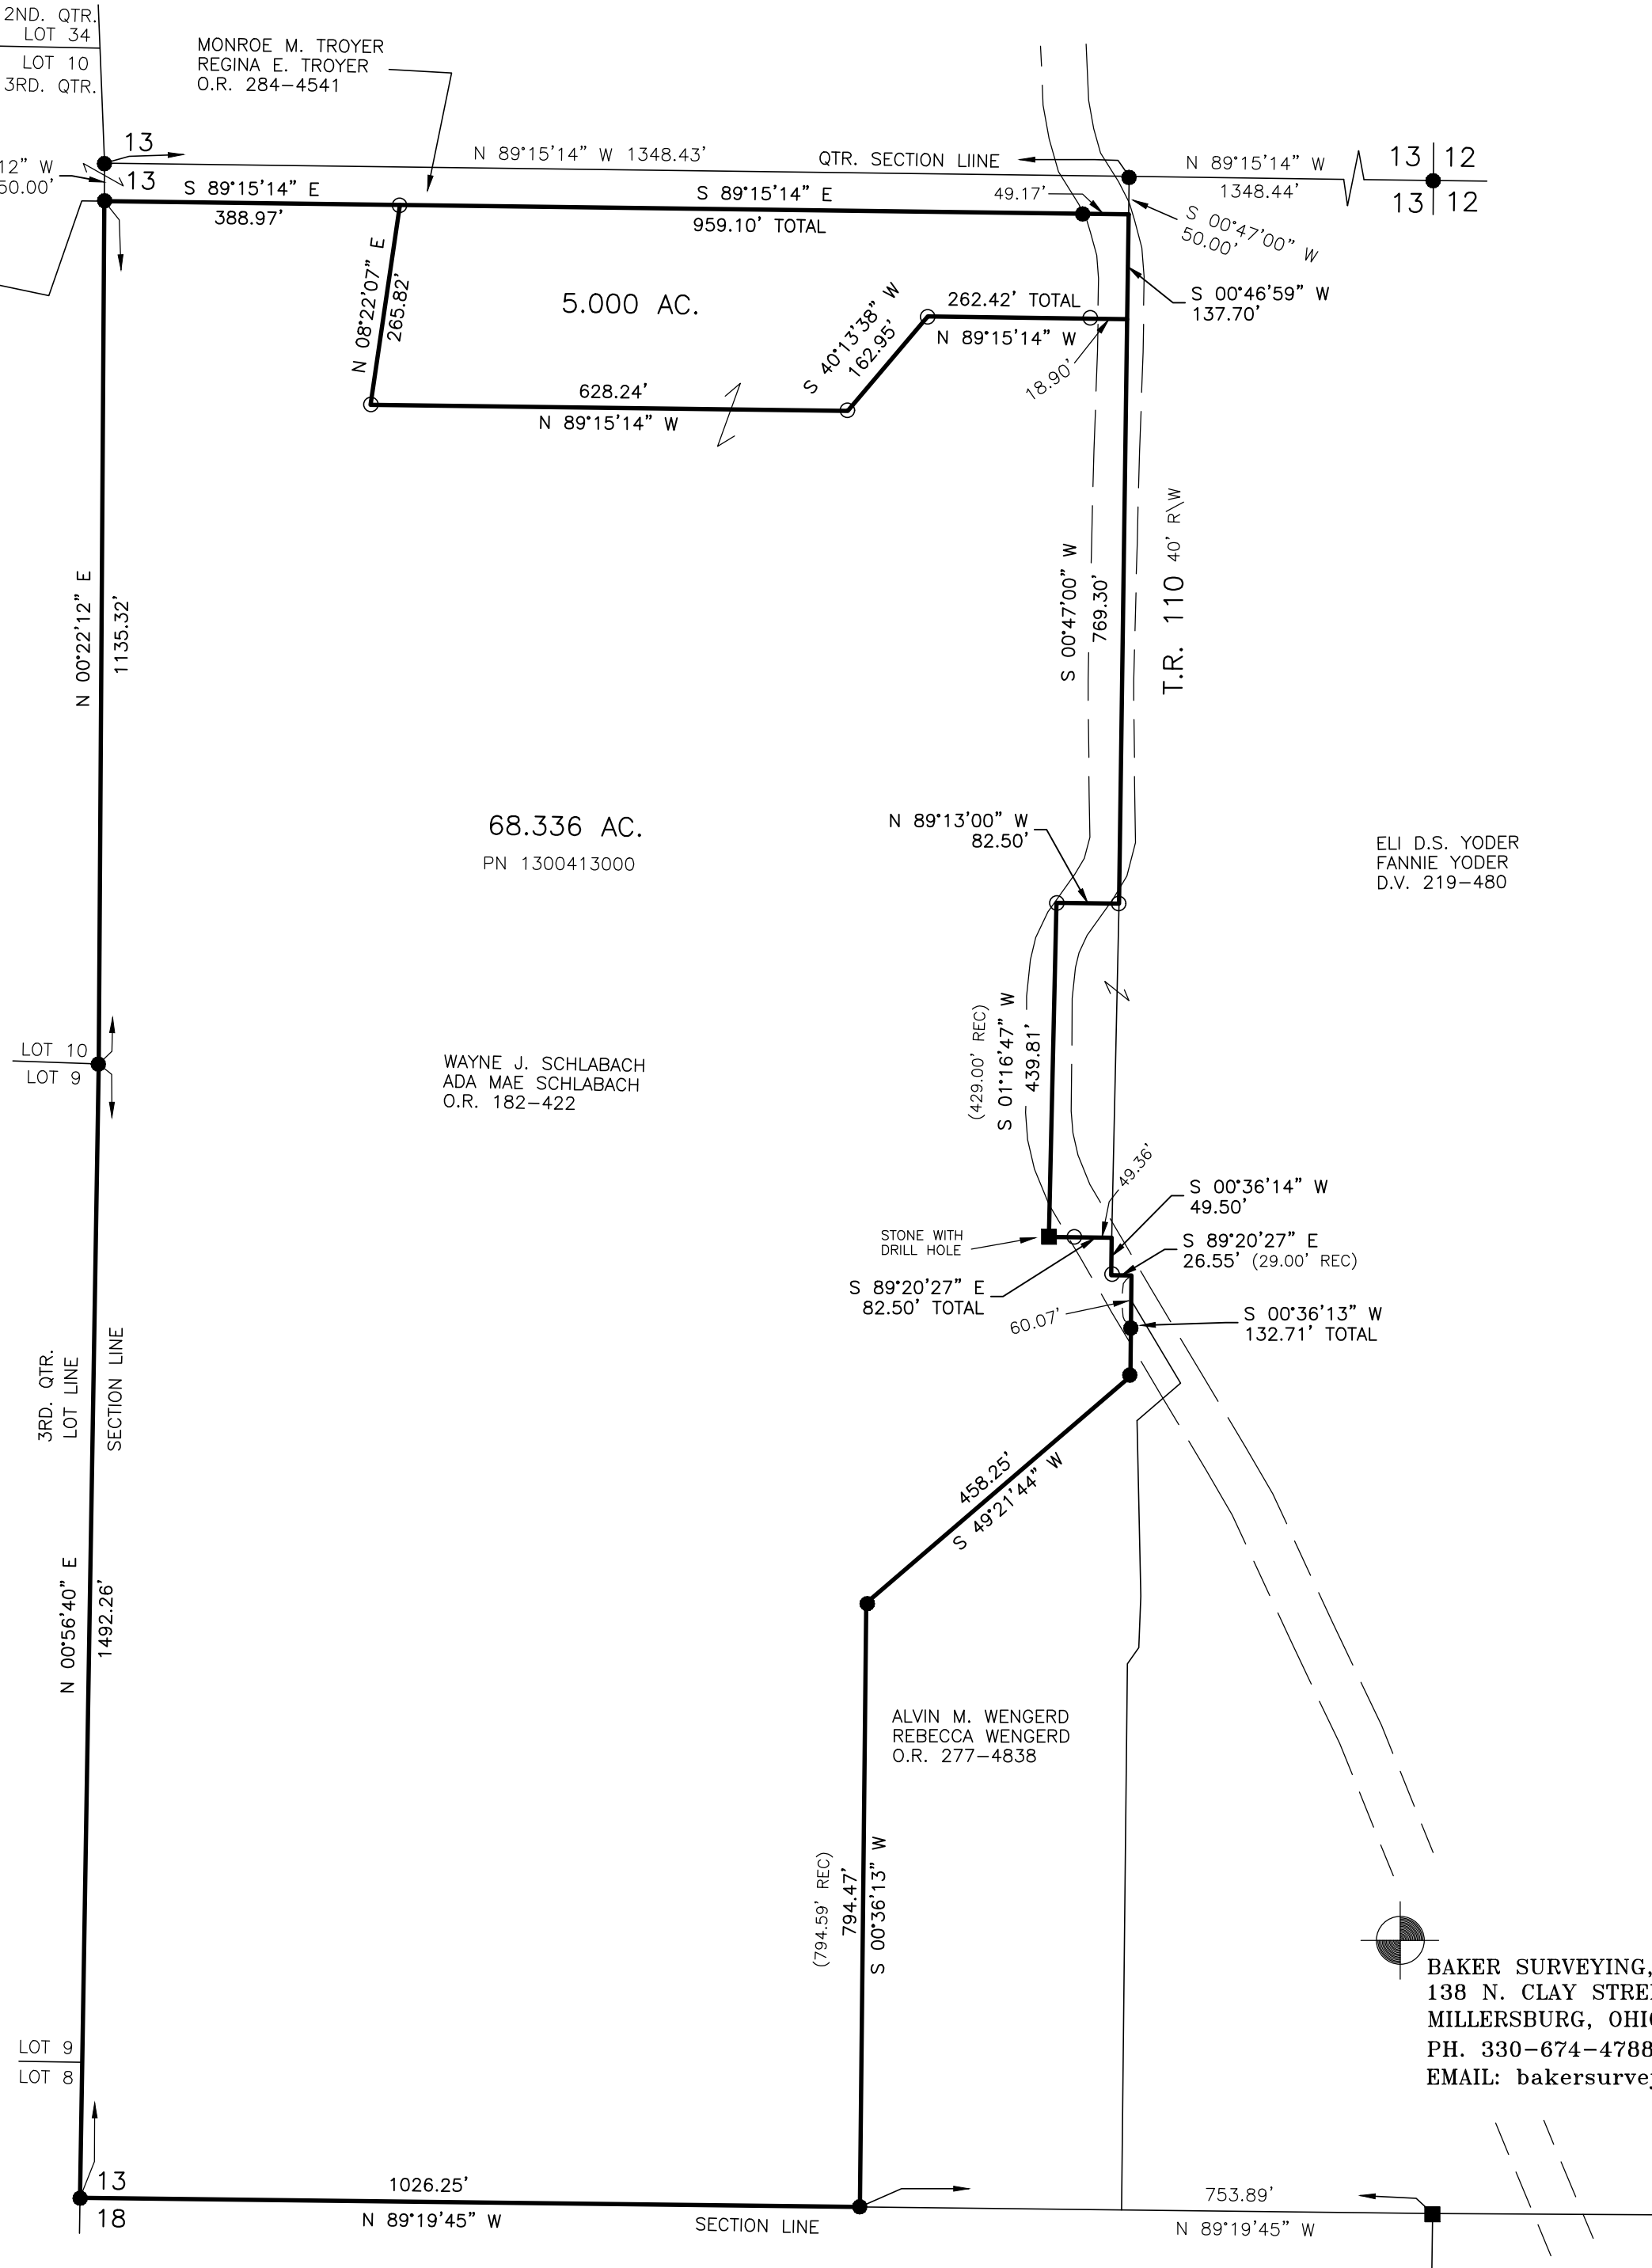

202600000225

B: 19 P: 5742
FILED FOR RECORD IN
HOLMES COUNTY, OH
ANITA HALL, COUNTY RECORDER
01/15/2026 12:54 PM
SMALL PLAT . 40.00
PAGES: 1

ORV 294 Pg 4816
ORV 294 Pg 4818

APPROVED FOR TRANSFER ONLY
NO SUBDIVISION PLAT REQUIRED
(O.R.C. 711.001 & 711.131)
Lot(s) not for building unless
approved by Board of Health
HOLMES CO. PLANNING COMMISSION
By AO Date 1/12/2026



BAKER SURVEYING, LLC
138 N. CLAY STREET
MILLERSBURG, OHIO 44654
PH. 330-674-4788
EMAIL: bakersurveying@gmail.com

Plat Approved
Holmes County Map Office
1/8/2026 Rg