

PRAIRIE TOWNSHIP
S.E. QTR. SECTION 7
T-13 N; R-13 W
HOLMES COUNTY, OHIO

SURVEYED FOR: JAMES ANDERSON

REFERENCES

O.R. VOL. 270 PAGE 7493
O.R. VOL. 219 PAGE 1000
O.R. VOL. 250 PAGE 6629
O.R. VOL. 54 PAGE 827


MASTER PLAT
ACTION 1) CONVEY 5.000 ACRE PARCEL
ACTION 2) CONVEY 10.540 ACRE PARCEL



I CERTIFY THIS SURVEY TO BE CORRECT
TO THE BEST OF MY KNOWLEDGE.

Donald C. Baker

DONALD C. BAKER P.S. 6938
DATE: NOVEMBER 25, 2025
KES
FILE NAME: WORK7\S-557-25\SMC

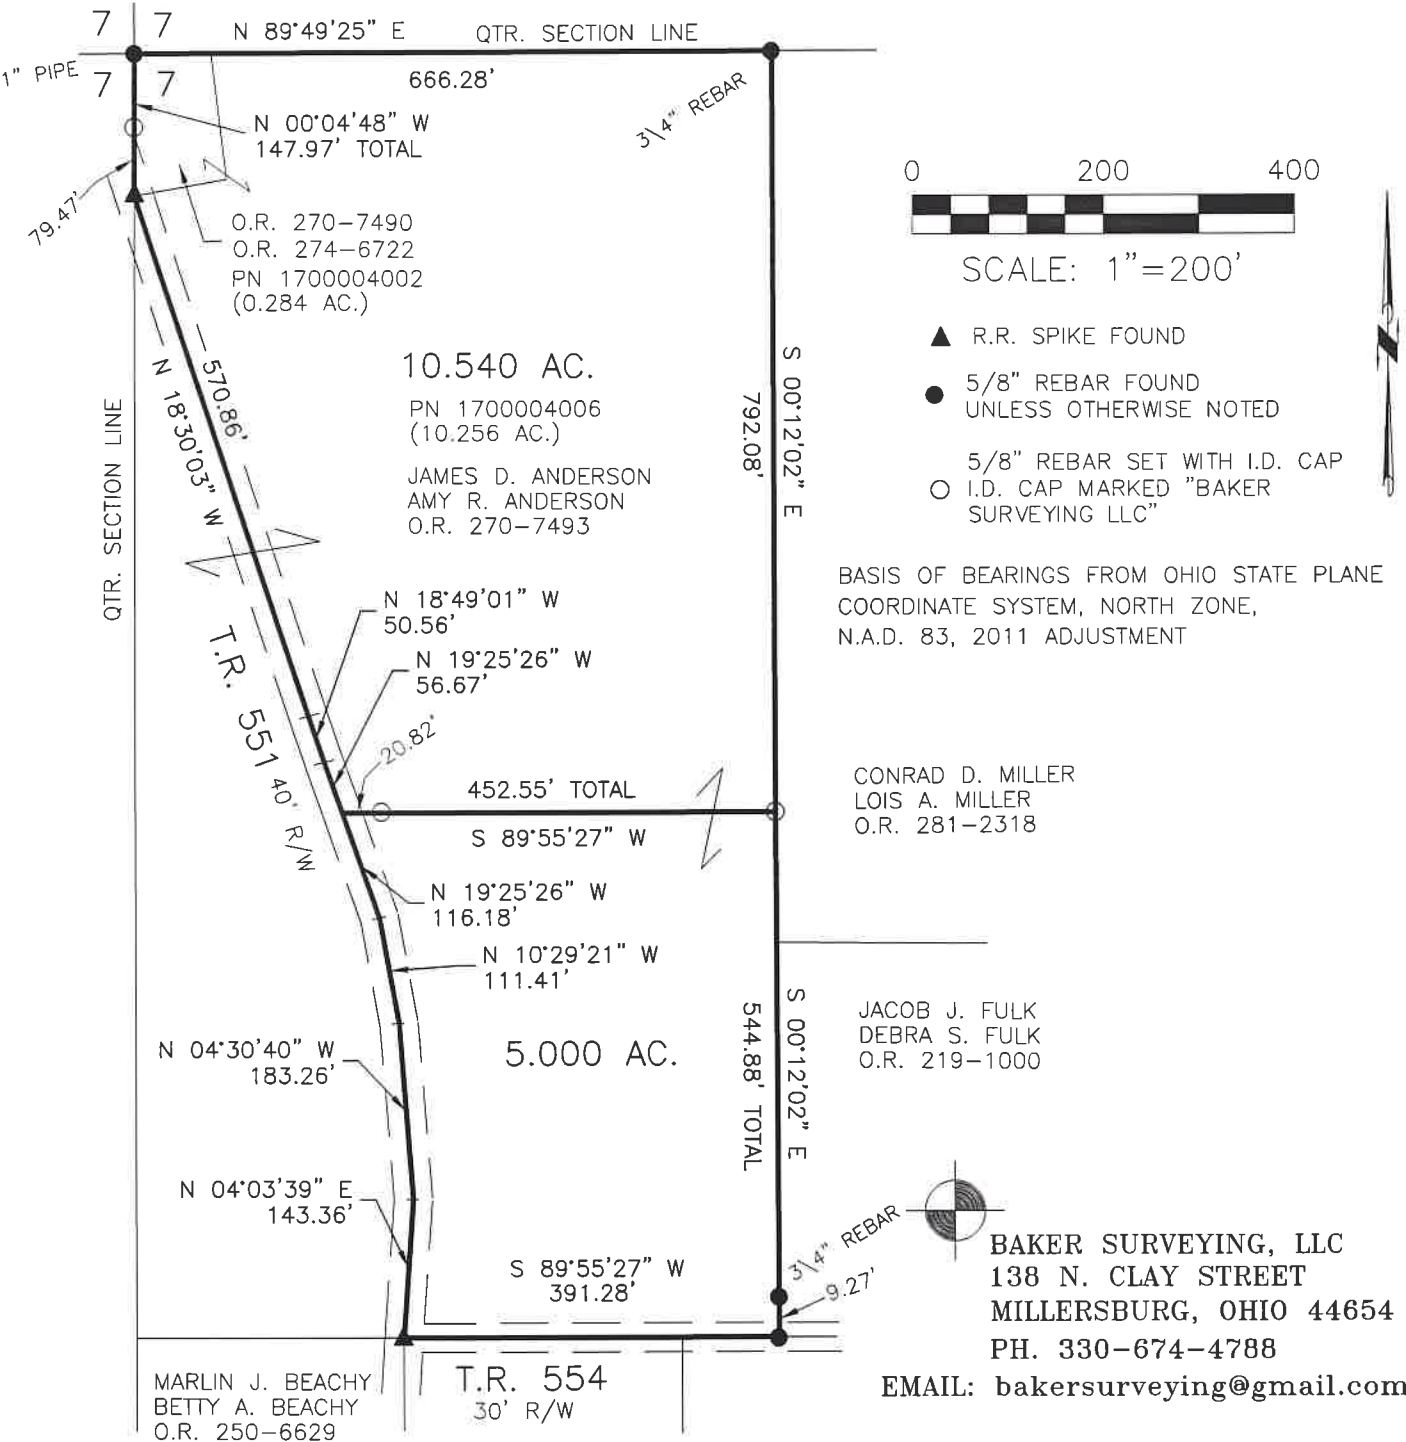

202600000232
B: 19 P: 5743
FILED FOR RECORD IN
HOLMES COUNTY, OH
ANITA HALL, COUNTY RECORDER
01/15/2026 01:42 PM
SMALL PLAT . 40.00
PAGES: 1
ORV 294 Pg 4858
ORV 294 Pg 4879

APPROVED FOR TRANSFER ONLY
NO SUBDIVISION PLAT REQUIRED
(O.R.C. 711.001 & 711.131)
Lot(s) not for building unless
approved by Board of Health
HOLMES CO. PLANNING COMMISSION
By AO Date 12/22/2025



Plat Approved
Holmes County Map Office
12/17/2025 Rg