

202600000260

B: 19 P: 5744
FILED FOR RECORD IN
HOLMES COUNTY, OH
ANITA HALL, COUNTY RECORDER
01/16/2026 02:28 PM
SMALL PLAT . 40.00
PAGES: 1
ORV 294 Pg 4996

PRAIRIE TOWNSHIP
N.E. QTR. SECTION 6
T-13 N; R-13 W
HOLMES COUNTY, OHIO

SURVEYED FOR: MARTIN WEAVER

0 200 400

SCALE: 1"=200'

- STONE FOUND
- 5/8" REBAR FOUND
UNLESS OTHERWISE NOTED
- 5/8" REBAR SET WITH I.D. CAP
- I.D. CAP MARKED "BAKER
SURVEYING LLC"

BASIS OF BEARINGS FROM OHIO STATE PLANE
COORDINATE SYSTEM, NORTH ZONE,
N.A.D. 83, 2011 ADJUSTMENT


REFERENCES

DEED VOL. 264 PAGE 648
O.R. VOL. 293 PAGE 2882
PLAT VOL. 19 PAGE 675
PLAT VOL. 19 PAGE 4777
PLAT VOL. 19 PAGE 2874
PLAT VOL. 16 PAGE 754



I CERTIFY THIS SURVEY TO BE CORRECT
TO THE BEST OF MY KNOWLEDGE.

Donald C. Baker
DONALD C. BAKER P.S. 6938
DATE: OCT. 16, 2025
GRB
FILE NAME: WORK7\S-498-25

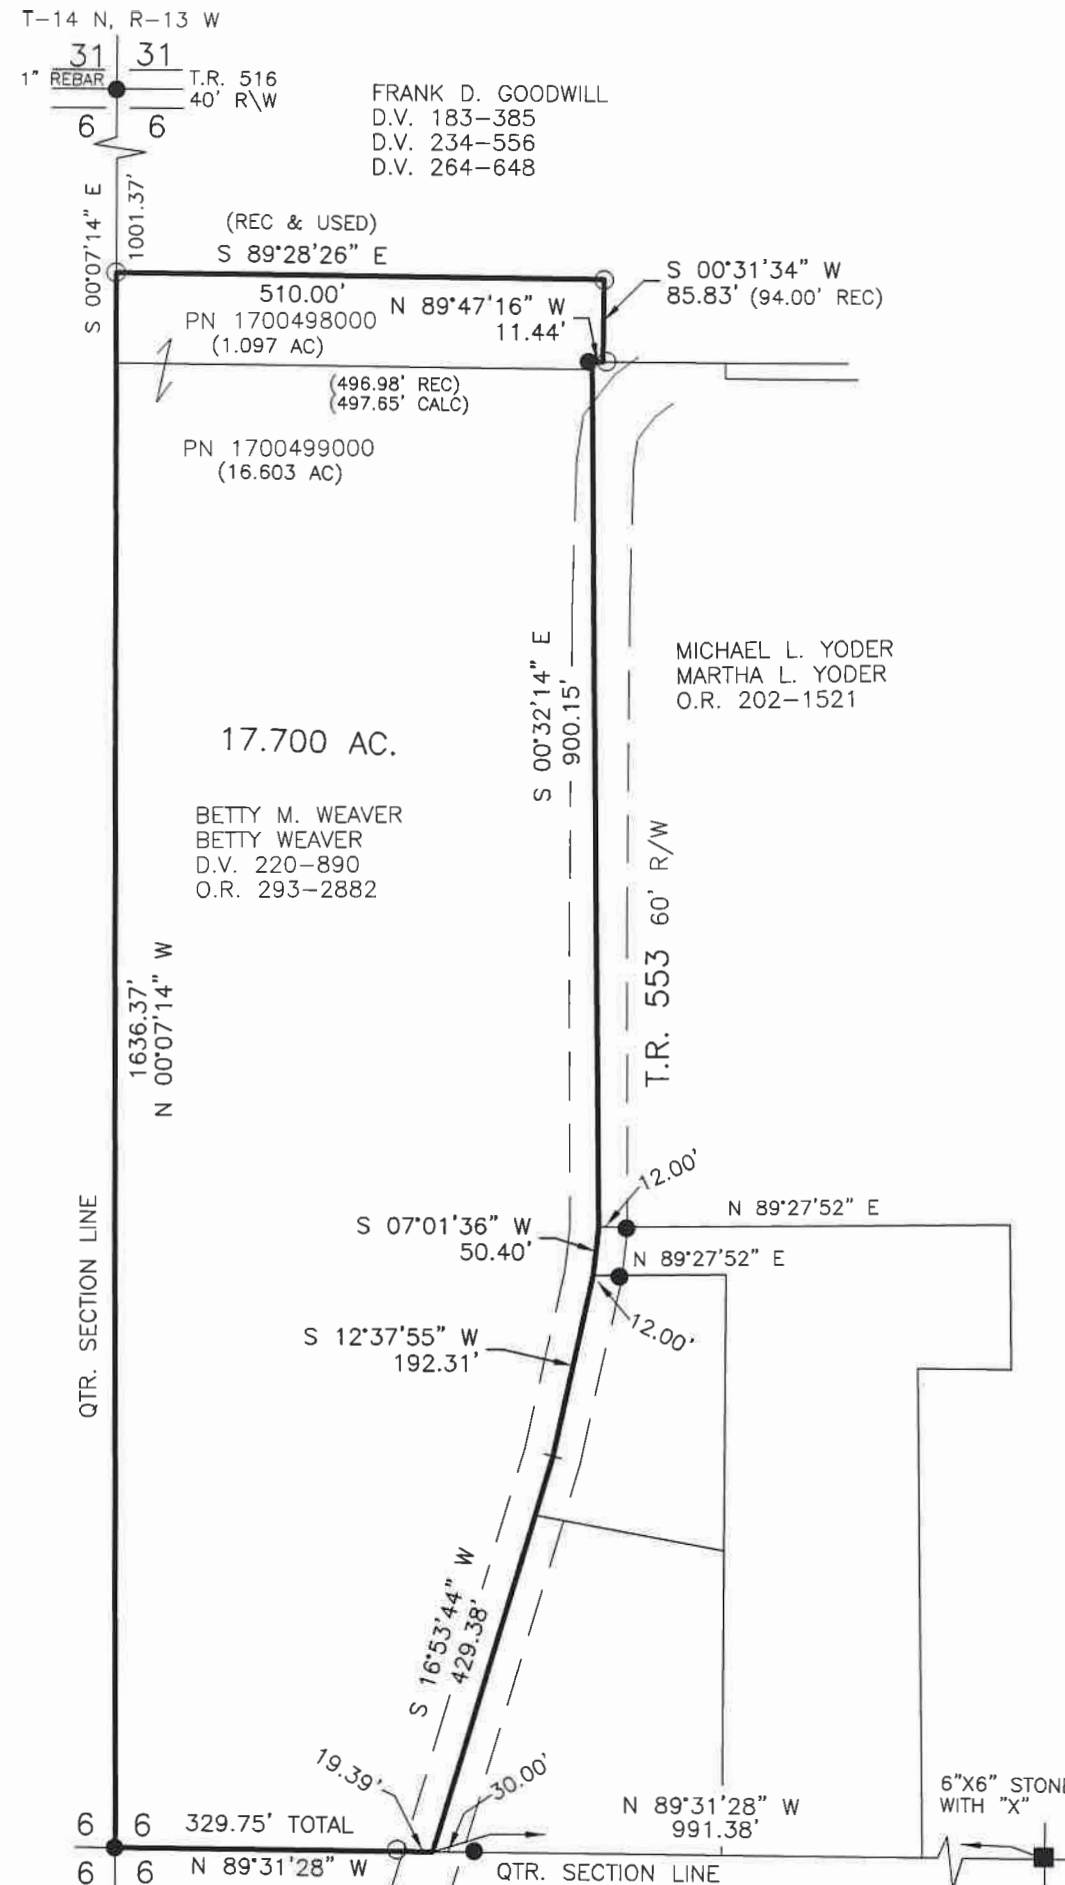

BAKER SURVEYING, LLC
138 N. CLAY STREET
MILLERSBURG, OHIO 44654
PH. 330-674-4788
EMAIL: bakersurveying@gmail.com

APPROVED FOR TRANSFER ONLY
NO SUBDIVISION PLAT REQUIRED
(O.R.C. 711.001 & 711.131)
Lot(s) not for building unless
approved by Board of Health
HOLMES CO. PLANNING COMMISSION
By AO Date 1/6/2026

HCPC

Plat Approved
Holmes County Map Office
11/19/2025 MM