


CLARK TOWNSHIP
N.W. QTR. SECTION 24
T-8 N; R-5 W
HOLMES COUNTY, OHIO

SURVEYED FOR: WILLIS MILLER

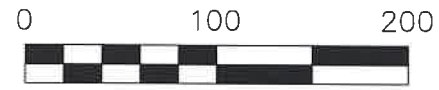

SCALE: 1"=100'

- STONE FOUND
- ▲ R.R. SPIKE FOUND
- 5/8" REBAR FOUND
UNLESS OTHERWISE NOTED
- 5/8" REBAR SET WITH I.D. CAP
- I.D. CAP MARKED "BAKER
SURVEYING LLC"

REFERENCES

O.R. VOL. 237 PAGE 1344
O.R. VOL. 238 PAGE 1578
O.R. VOL. 238 PAGE 3414
O.R. VOL. 266 PAGE 6764
PLAT VOL. 12 PAGE 459
PLAT VOL. 19 PAGE 2141

BASIS OF BEARINGS FROM OHIO STATE
PLANE COORDINATE SYSTEM, NORTH ZONE,
N.A.D. 83, 2011 ADJUSTMENT



I CERTIFY THIS SURVEY TO BE CORRECT
TO THE BEST OF MY KNOWLEDGE.

AL


AARON L. GERBER P.S. 8379

DATE: JUNE 5, 2025


KES\TAB

FILE NAME: WORK7\S-274-25\CNK

MASTER PLAT
ACTION 1) CONVEY 0.224 ACRES TO ADJOINER
ACTION 2) CONVEY 0.268 ACRES TO ADJOINER

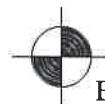

BAKER SURVEYING, LLC
138 N. CLAY STREET
MILLERSBURG, OHIO 44654
PH. 330-674-4788
EMAIL: bakersurveying@gmail.com

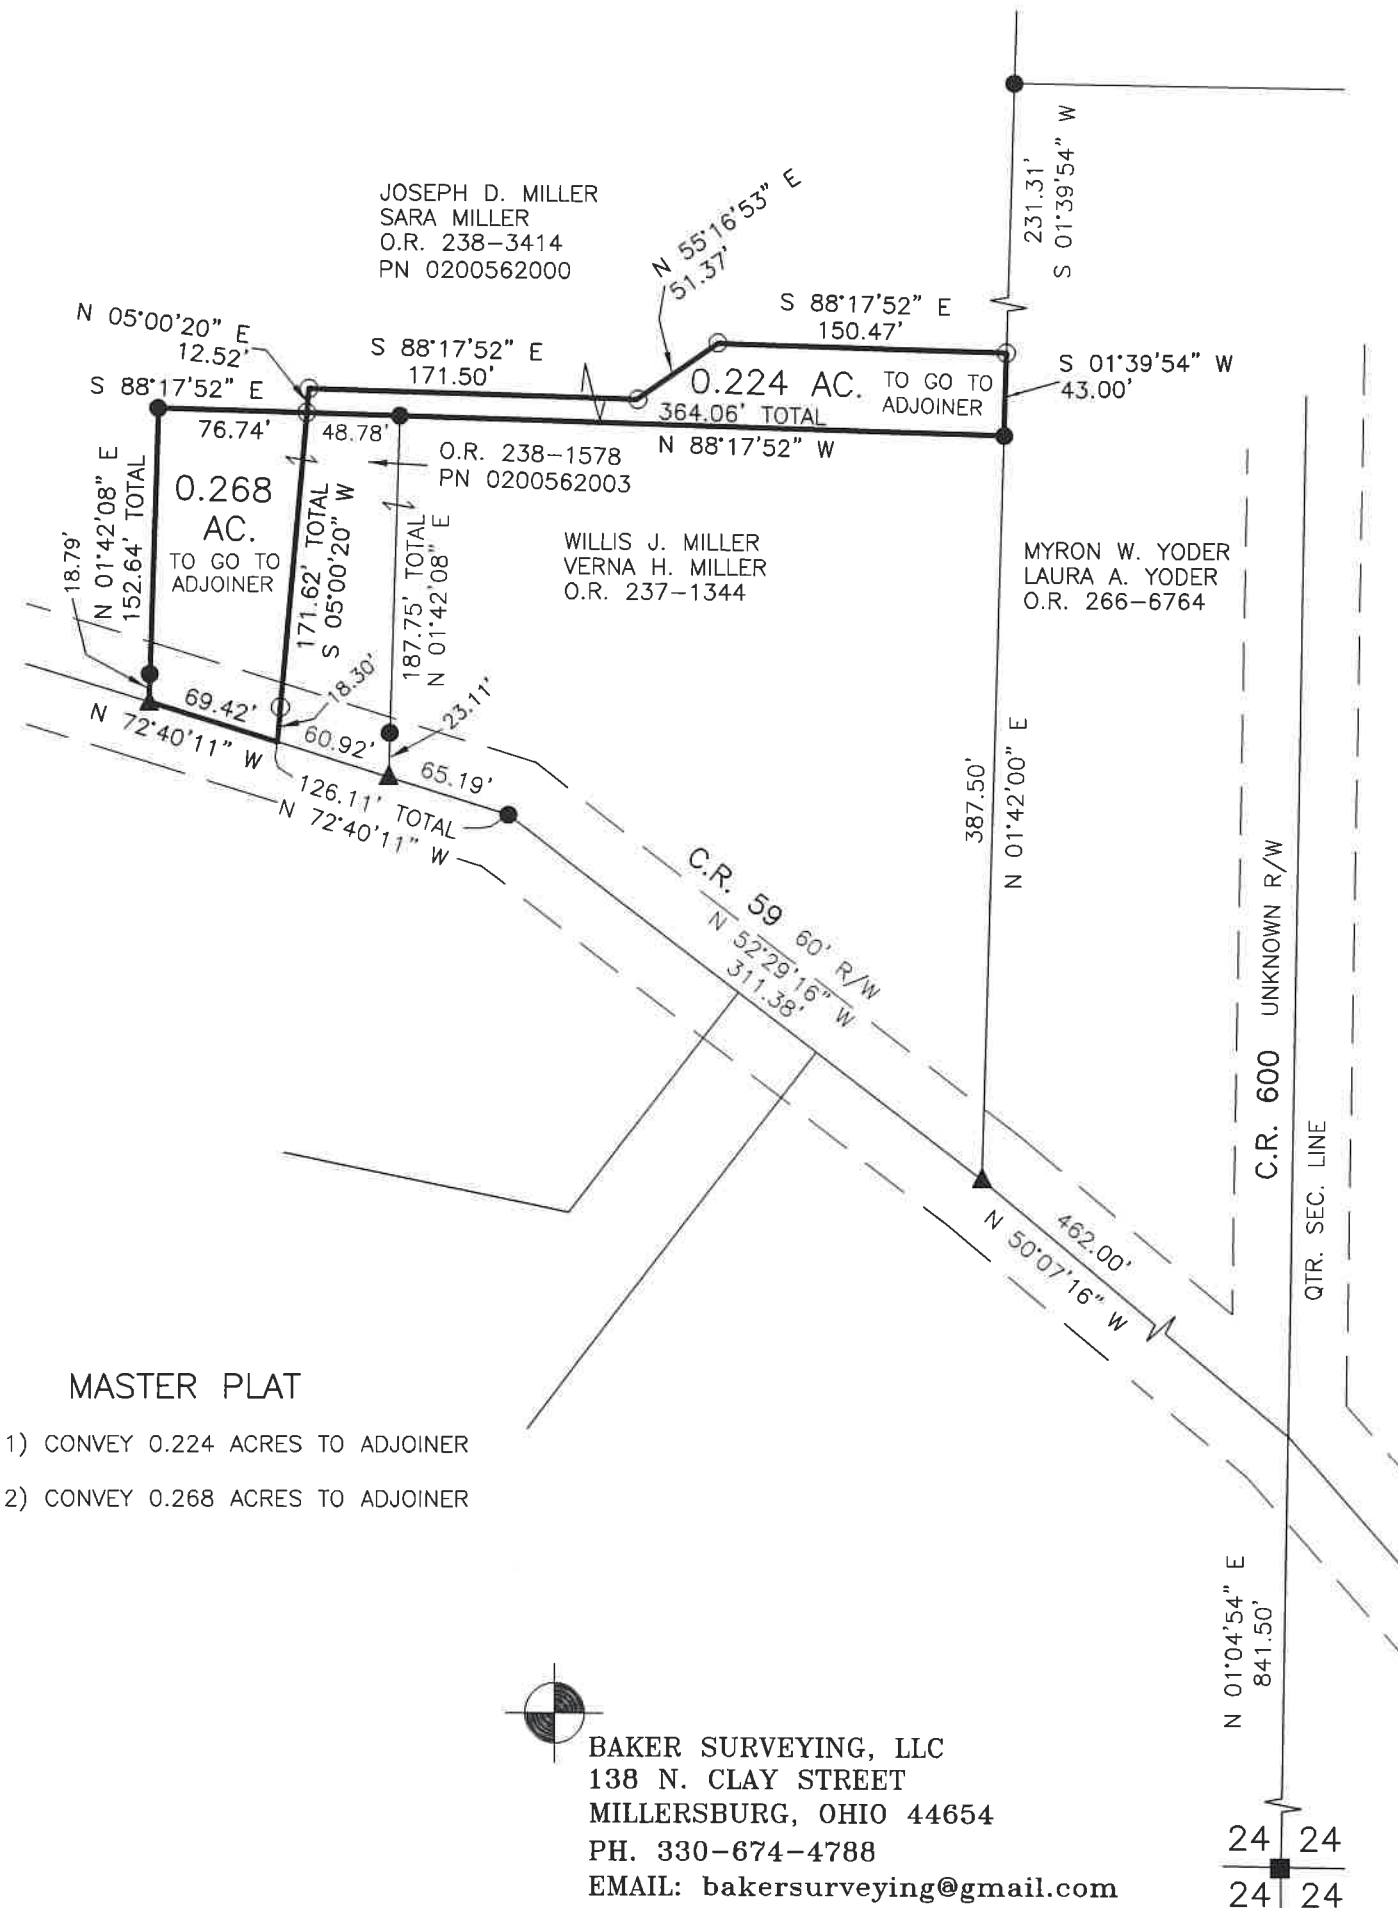

202600000337

B: 19 P: 5750
FILED FOR RECORD IN
HOLMES COUNTY, OH
ANITA HALL, COUNTY RECORDER
01/22/2026 01:15 PM
SMALL PLAT . 40.00
PAGES: 1

ORV 294 Pg 5438
ORV 294 Pg 5440

APPROVED FOR TRANSFER ONLY
NO SUBDIVISION PLAT REQUIRED
(O.R.C. 711.001 & 711.131)
Lot(s) not for building unless
approved by Board of Health
HOLMES CO. PLANNING COMMISSION
By AO Date 6/25/2025

HCPC

Plat Approved
Holmes County Map Office
6/13/2025 Rg