


VILLAGE OF KILLBUCK
KILLBUCK TOWNSHIP
S.W. QTR. SECTION 6
T-8 N; R-7 W
HOLMES COUNTY, OHIO

SURVEYED FOR: CORY MILLER

REFERENCES
DEED VOL. 90 PAGE 39
DEED VOL. 110 PAGE 307
PLAT VOL. 19 PAGE 5454
BASIS OF BEARINGS FROM OHIO STATE
PLANE COORDINATE SYSTEM, NORTH ZONE,
N.A.D. 83, 2011 ADJUSTMENT

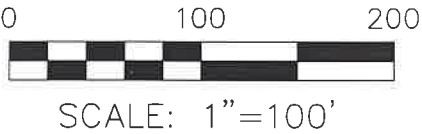


- STONE FOUND
- P.K. NAIL FOUND
- 5/8" REBAR FOUND
UNLESS OTHERWISE NOTED
- MAG NAIL SET
- 5/8" REBAR SET WITH I.D. CAP
- I.D. CAP MARKED "BAKER
SURVEYING LLC"



I CERTIFY THIS SURVEY TO BE CORRECT
TO THE BEST OF MY KNOWLEDGE.

Donald C. Baker
DONALD C. BAKER P.S. 6938
DATE: JULY 22, 2025
DATE: ADDED EASEMENT NOV. 19, 2025
KES
FILE NAME: WORK7\S-359-25\CNK\SMC

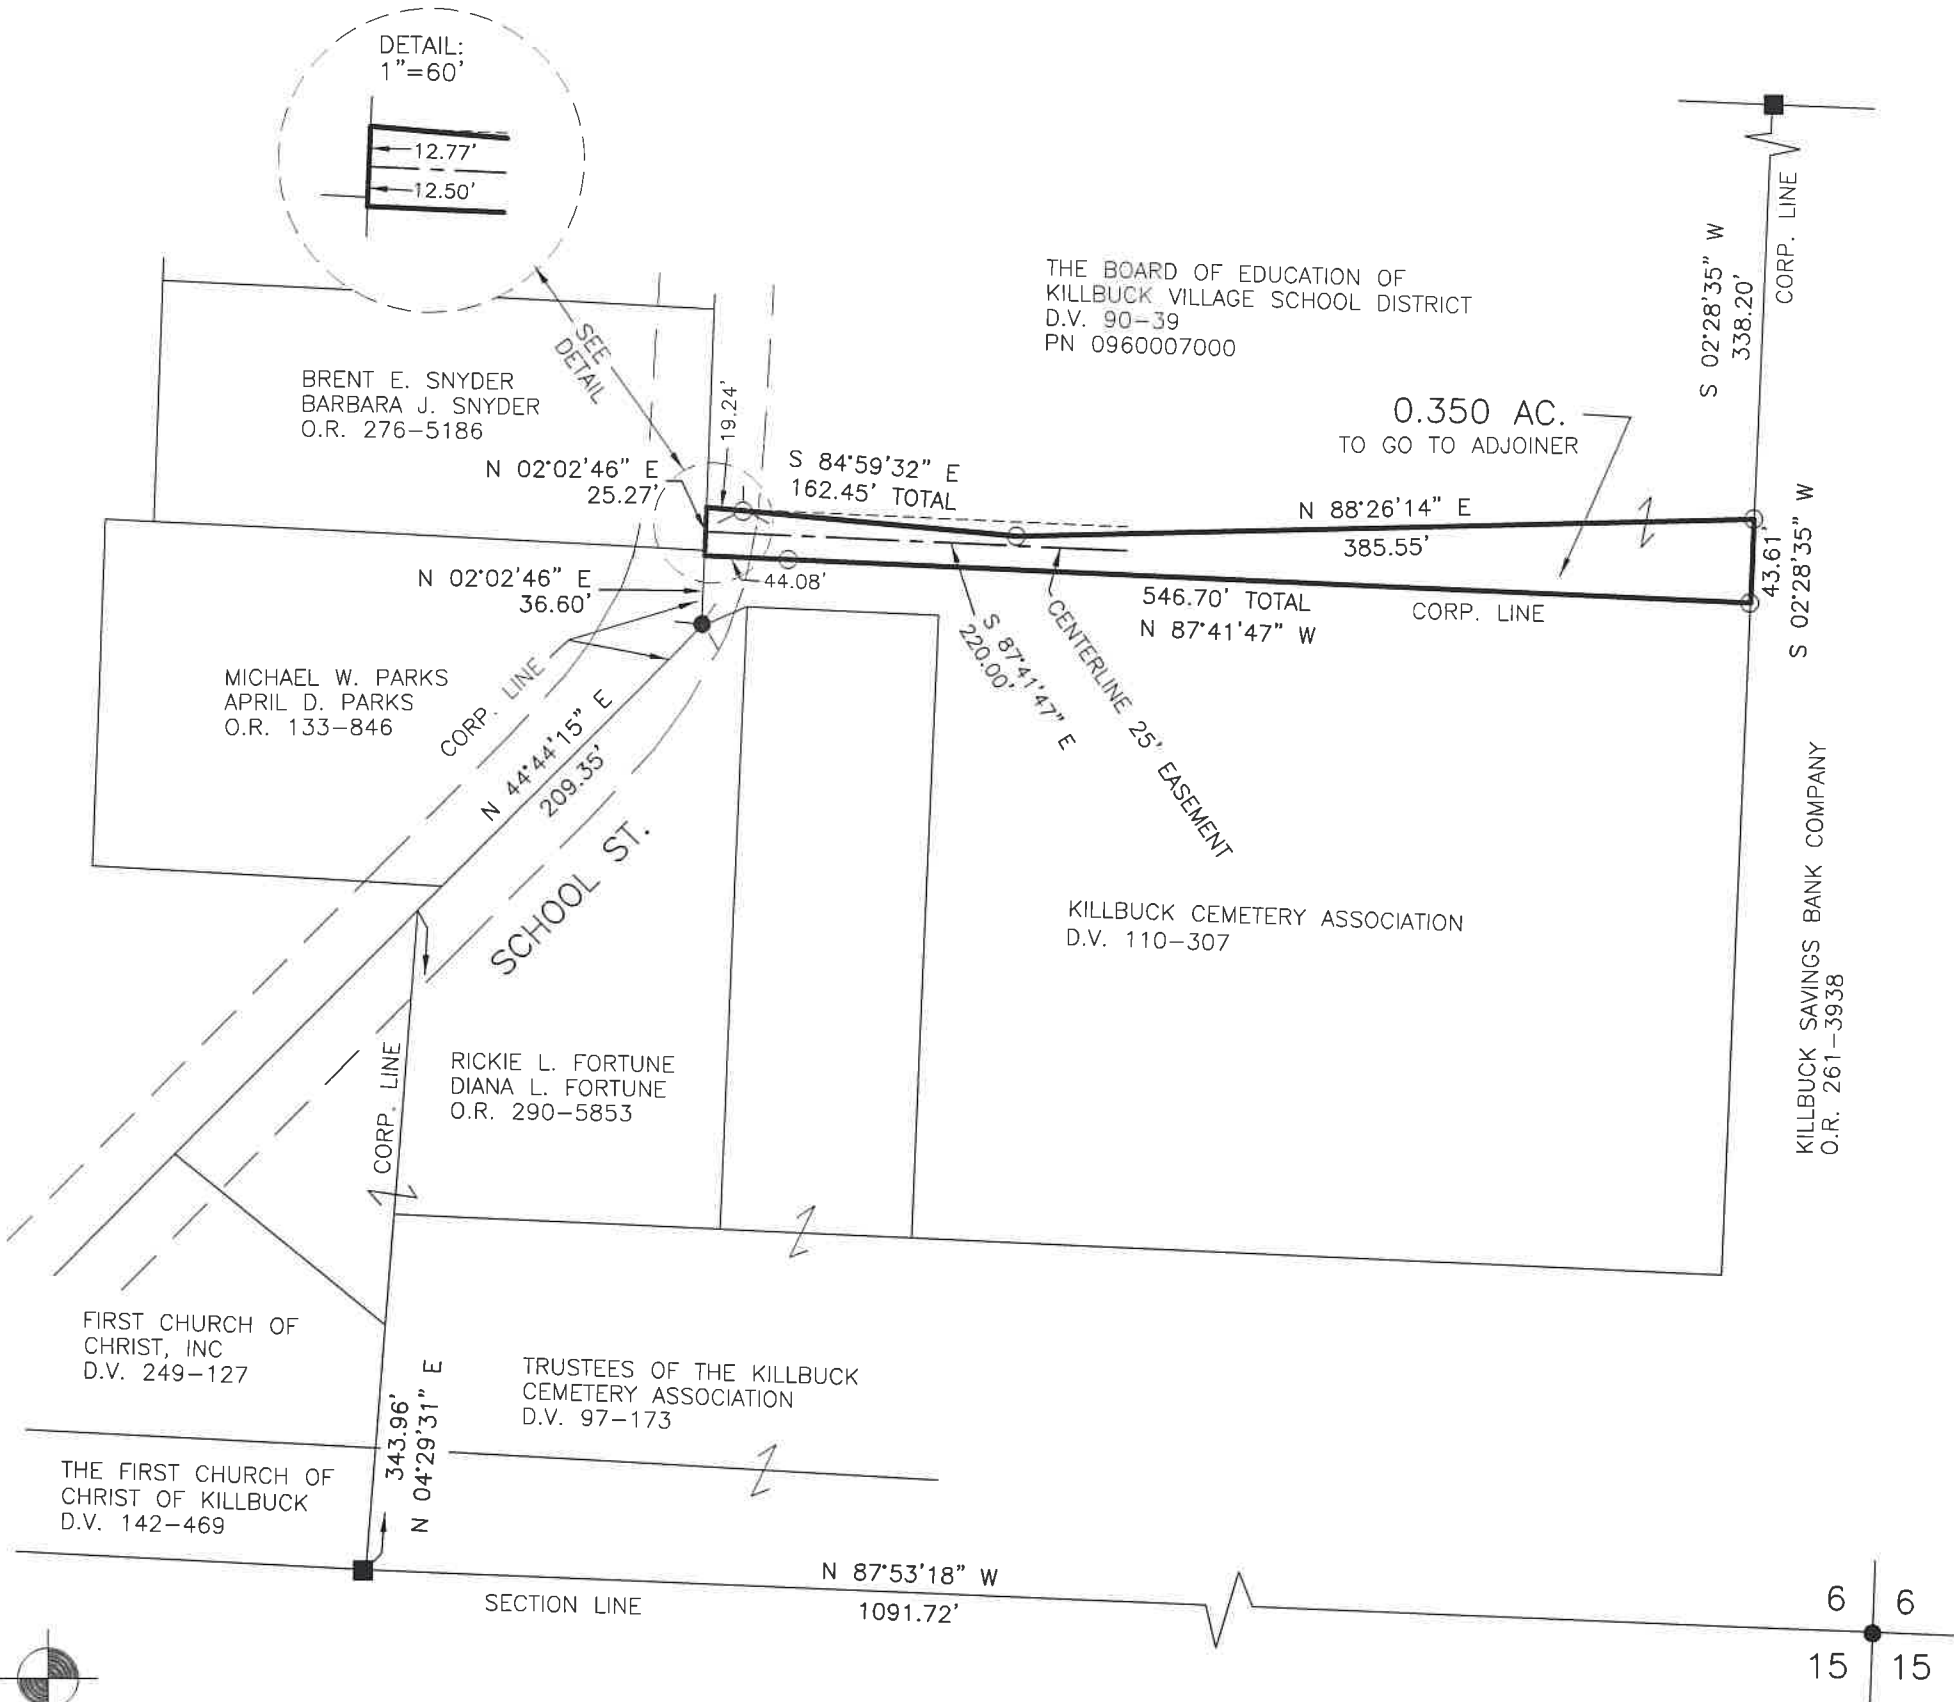

BAKER SURVEYING, LLC
138 N. CLAY STREET
MILLERSBURG, OHIO 44654
PH. 330-674-4788
EMAIL: bakersurveying@gmail.com

- MASTER PLAT
- 1) CONVEY 0.350 ACRE PARCEL
 - 2) CONVEY 25' EASEMENT

202600000463
B: 19 P: 5756
FILED FOR RECORD IN
HOLMES COUNTY, OH
ANITA HALL, COUNTY RECORDER
01/30/2026 11:17 AM
SMALL PLAT . 40.00
PAGES: 1
ORV 294 Pg 6135
ORV 294 Pg 6139

APPROVED FOR TRANSFER ONLY
NO SUBDIVISION PLAT REQUIRED
(O.R.C. 711.001 & 711.131)
Lot(s) not for building unless
approved by Board of Health
HOLMES CO. PLANNING COMMISSION
By AO Date 1/23/2026



Plat Approved
Holmes County Map Office
1/20/2026 Rg