

HARDY TOWNSHIP
 1ST QTR., LOT 20
 T-9 N; R-7 W
 HOLMES COUNTY, OHIO

SURVEYED FOR: OLEN SCHLABACH

REFERENCES

DEED VOL. 271 PAGE 649

O.R. VOL. 276 PAGE 116

PLAT VOL. 19 PAGE 4315



PLAT VOL. 19 PAGE 5562

BASIS OF BEARINGS FROM OHIO STATE PLANE
 COORDINATE SYSTEM, NORTH ZONE,
 N.A.D. 83, 2011 ADJUSTMENT



SCALE: 1"=100'

- ▲ R.R. SPIKE FOUND
- 5/8" REBAR FOUND UNLESS OTHERWISE NOTED
- 5/8" REBAR SET WITH I.D. CAP
- I.D. CAP MARKED "BAKER SURVEYING LLC"

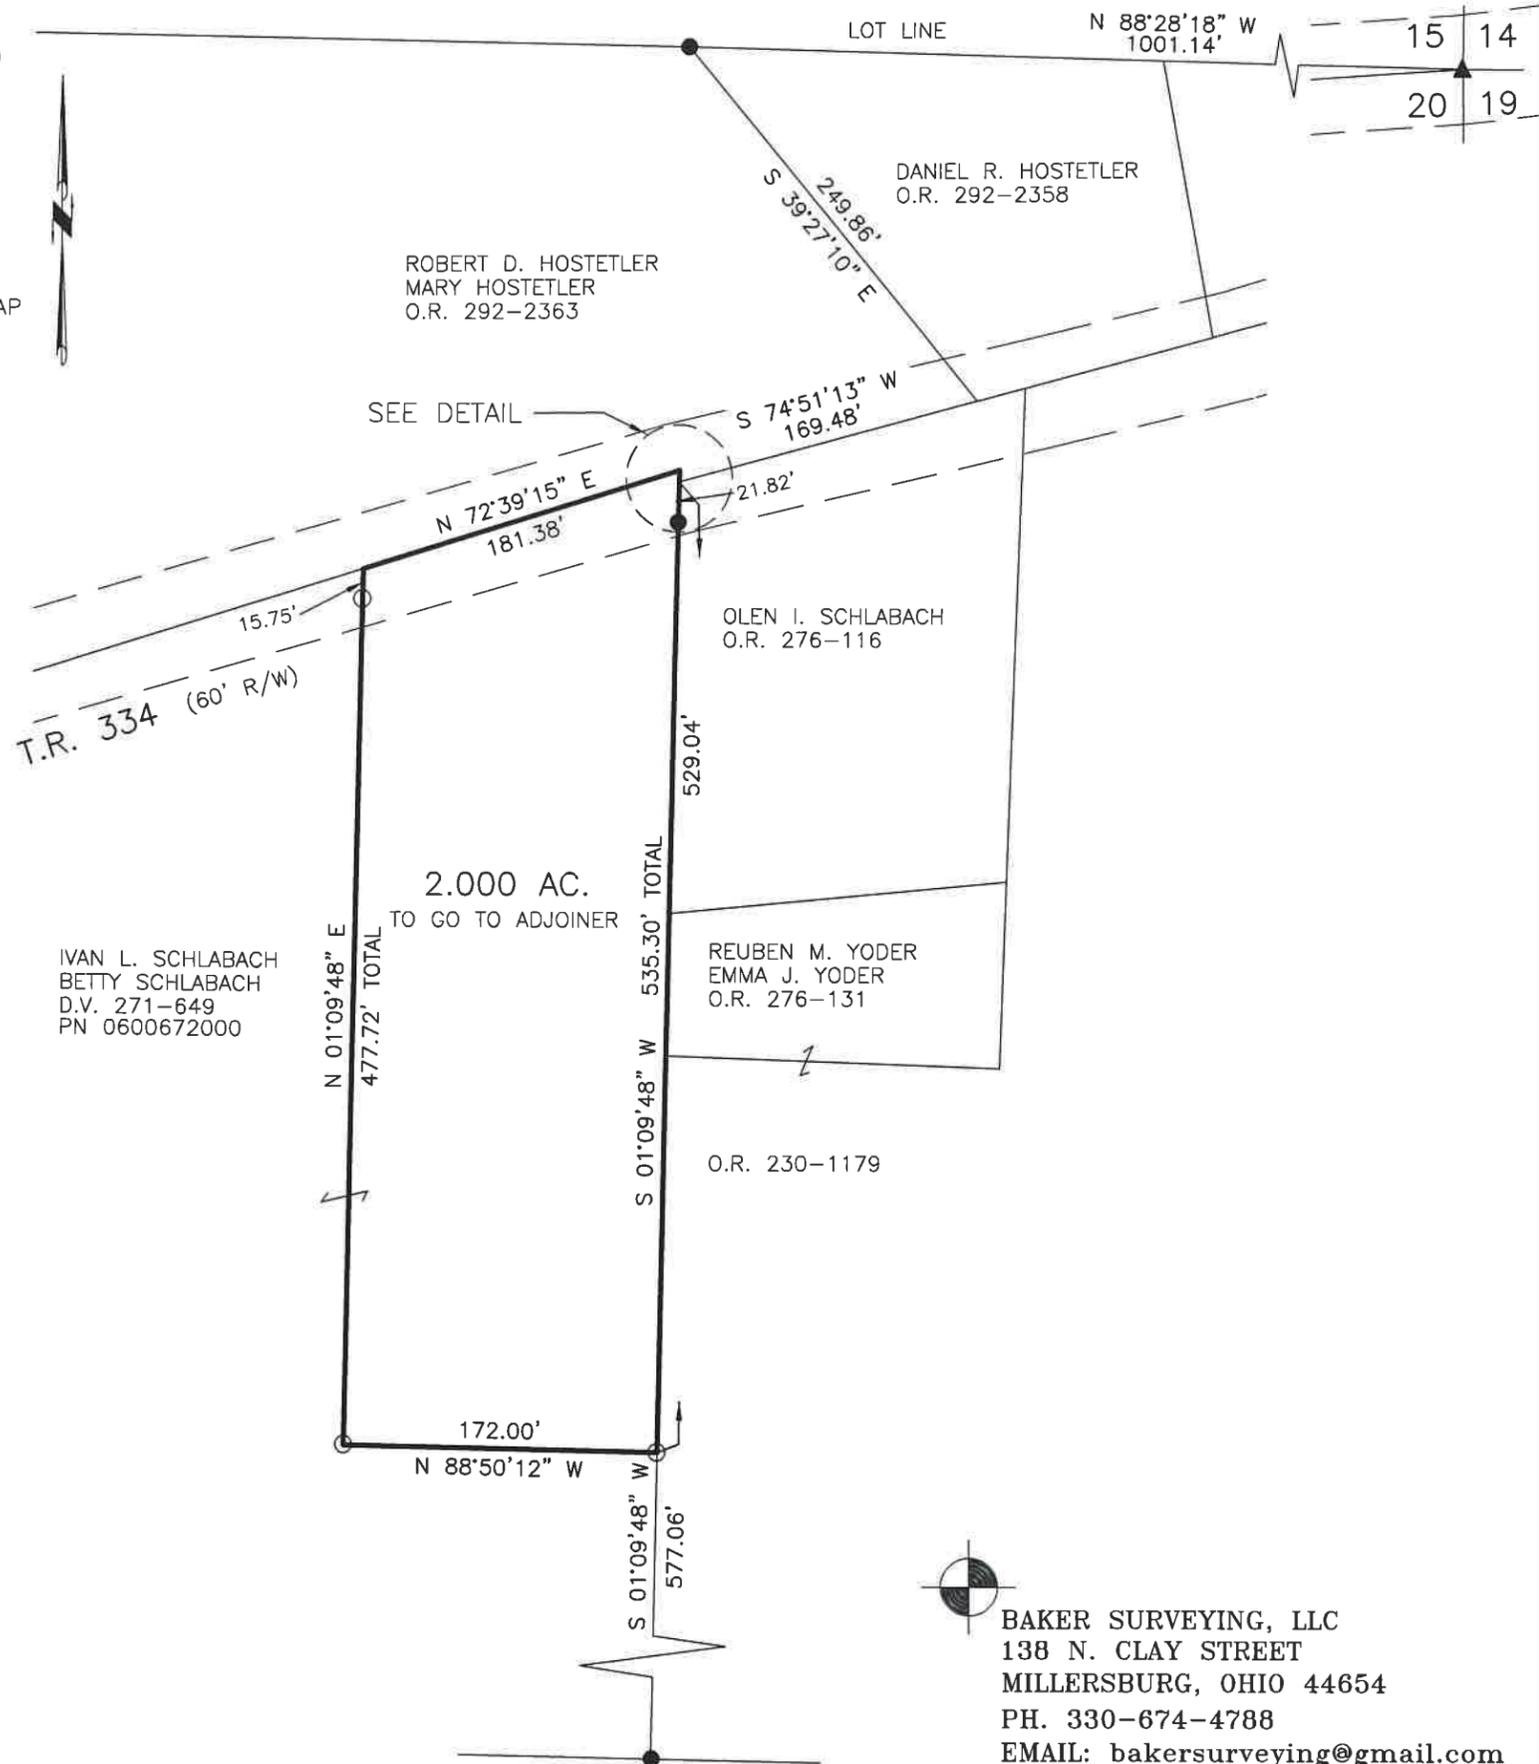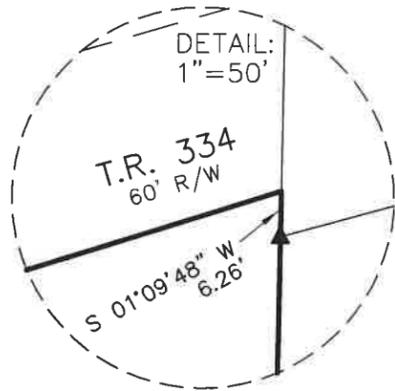

I CERTIFY THIS SURVEY TO BE CORRECT TO THE BEST OF MY KNOWLEDGE.

Donald C. Baker

DONALD C. BAKER P.S. 6938

DATE: JULY 21, 2025

TAB

FILE NAME: WORK7\S-358-25\CNK\SMC



BAKER SURVEYING, LLC
 138 N. CLAY STREET
 MILLERSBURG, OHIO 44654
 PH. 330-674-4788
 EMAIL: bakersurveying@gmail.com

20260000976

B: 19 P: 5777

FILED FOR RECORD IN
 HOLMES COUNTY, OH

ANITA HALL, COUNTY RECORDER

03/06/2026 11:28 AM

SMALL PLAT . 40.00

PAGES: 1

ORV 295 Pg 1269

APPROVED FOR TRANSFER ONLY

NO SUBDIVISION PLAT REQUIRED

(O.R.C. 711.001 & 711.131)

Lot(s) not for building unless

approved by Board of Health

HOLMES CO. PLANNING COMMISSION

By AO Date 2/5/2026



Plat Approved

Holmes County Map Office

2/4/2026 MM