

Berlin Township
3rd Qtr. Lot 29
T-9 N; R-5 W
Holmes County, Ohio

SURVEYED FOR: Eli Yoder



REFERENCES:
 Deeds as shown

- Plat Vol. 10 Page 247
- Plat Vol. 10 Page 310
- Plat Vol. 18 Page 87
- Plat Vol. 18 Page 406
- Plat Vol. 08 Page 831
- Plat Vol. 19 Page 294
- Plat Vol. 16 Page 288
- Plat Vol. 19 Page 280
- Plat Vol. 19 Page 4772

MASTER PLAT: The Purpose of this survey.

- Action 1.)** Convey 0.254 acres to adjoinder.
- Action 2.)** Convey 1.875 Acres.
- Action 3.)** Convey 4.666 acres

202600001046
 B: 19 P: 5780
 FILED FOR RECORD IN
 HOLMES COUNTY, OH
 ANITA HALL, COUNTY RECORDER
 03/10/2026 01:14 PM
 SMALL PLAT . 40.00
 PAGES: 1
 ORV 295 Pg 1565
 ORV 295 Pg 1569

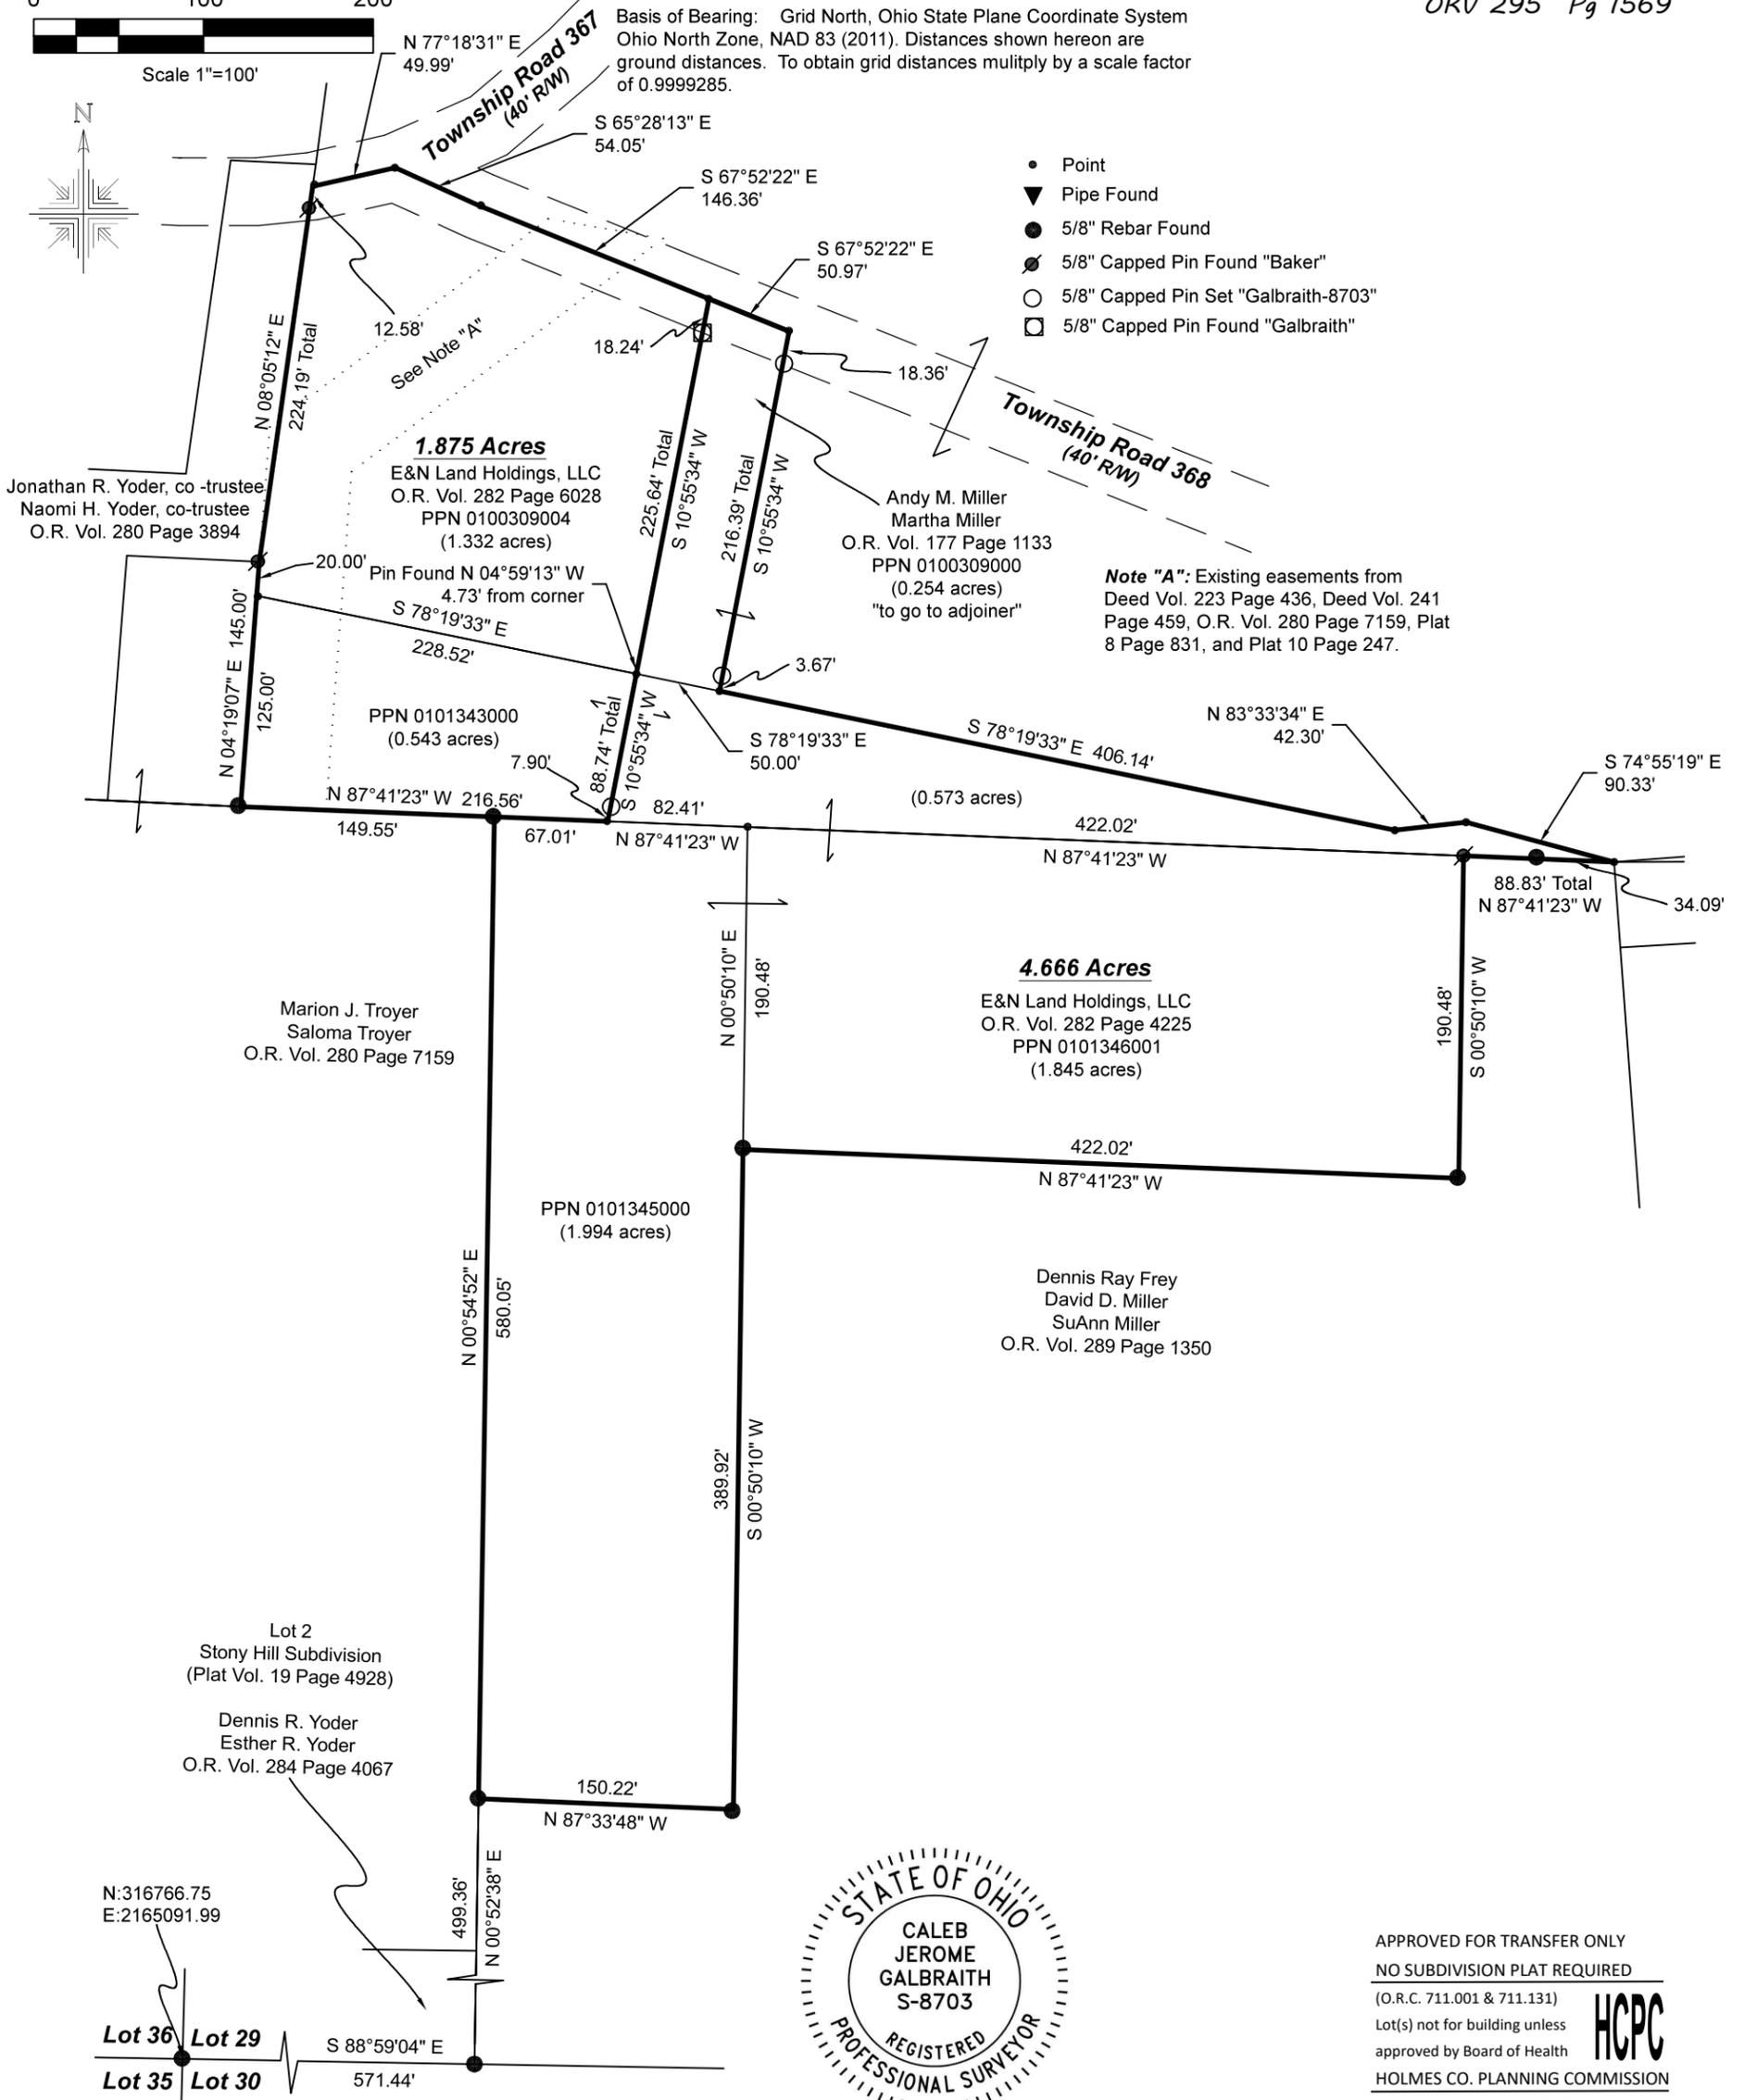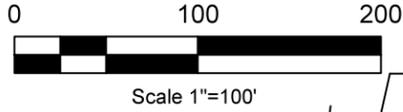

APPROVED FOR TRANSFER ONLY
 NO SUBDIVISION PLAT REQUIRED
 (O.R.C. 711.001 & 711.131)
 Lot(s) not for building unless
 approved by Board of Health
 HOLMES CO. PLANNING COMMISSION
 By AO Date 3/5/2026



Pioneer Surveying & Services, LLC.
 5434 Township Road 377
 Millersburg, Ohio 44654
 Phone: 330-231-0497
 Email: caleb@pioneersurveyingandservices.com

I certify this survey to be correct to the best of my knowledge.

Caleb Jerome Galbraith

Caleb Jerome Galbraith P.S. 8703
 Date: Jan. 12, 2026
 Job ID: 3726

Plat Approved
 Holmes County Map Office
 3/3/2026 Rg

