

WALNUT CREEK TOWNSHIP
 N.W. QTR. SECTION 19
 T-9 N; R-5 W
 HOLMES COUNTY, OHIO

SURVEYED FOR: DAVID L. YODER

0 100 200



SCALE: 1"=100'

● 5/8" REBAR FOUND
 UNLESS OTHERWISE NOTED

○ MAG NAIL SET

○ 5/8" REBAR SET WITH I.D. CAP
 ○ I.D. CAP MARKED "BAKER SURVEYING"

△ R.R. SPIKE SET

■ STONE FOUND

BASIS OF BEARINGS FROM OHIO STATE
 PLANE COORDINATE SYSTEM, NORTH ZONE,
 N.A.D. 83, 2011 ADJUSTMENT



I CERTIFY THIS SURVEY TO BE CORRECT
 TO THE BEST OF MY KNOWLEDGE.


Donald C. Baker

DONALD C. BAKER P.S. 6938

DATE: FEB. 11, 2026

TAB

FILE NAME: WORK7\S-26-256

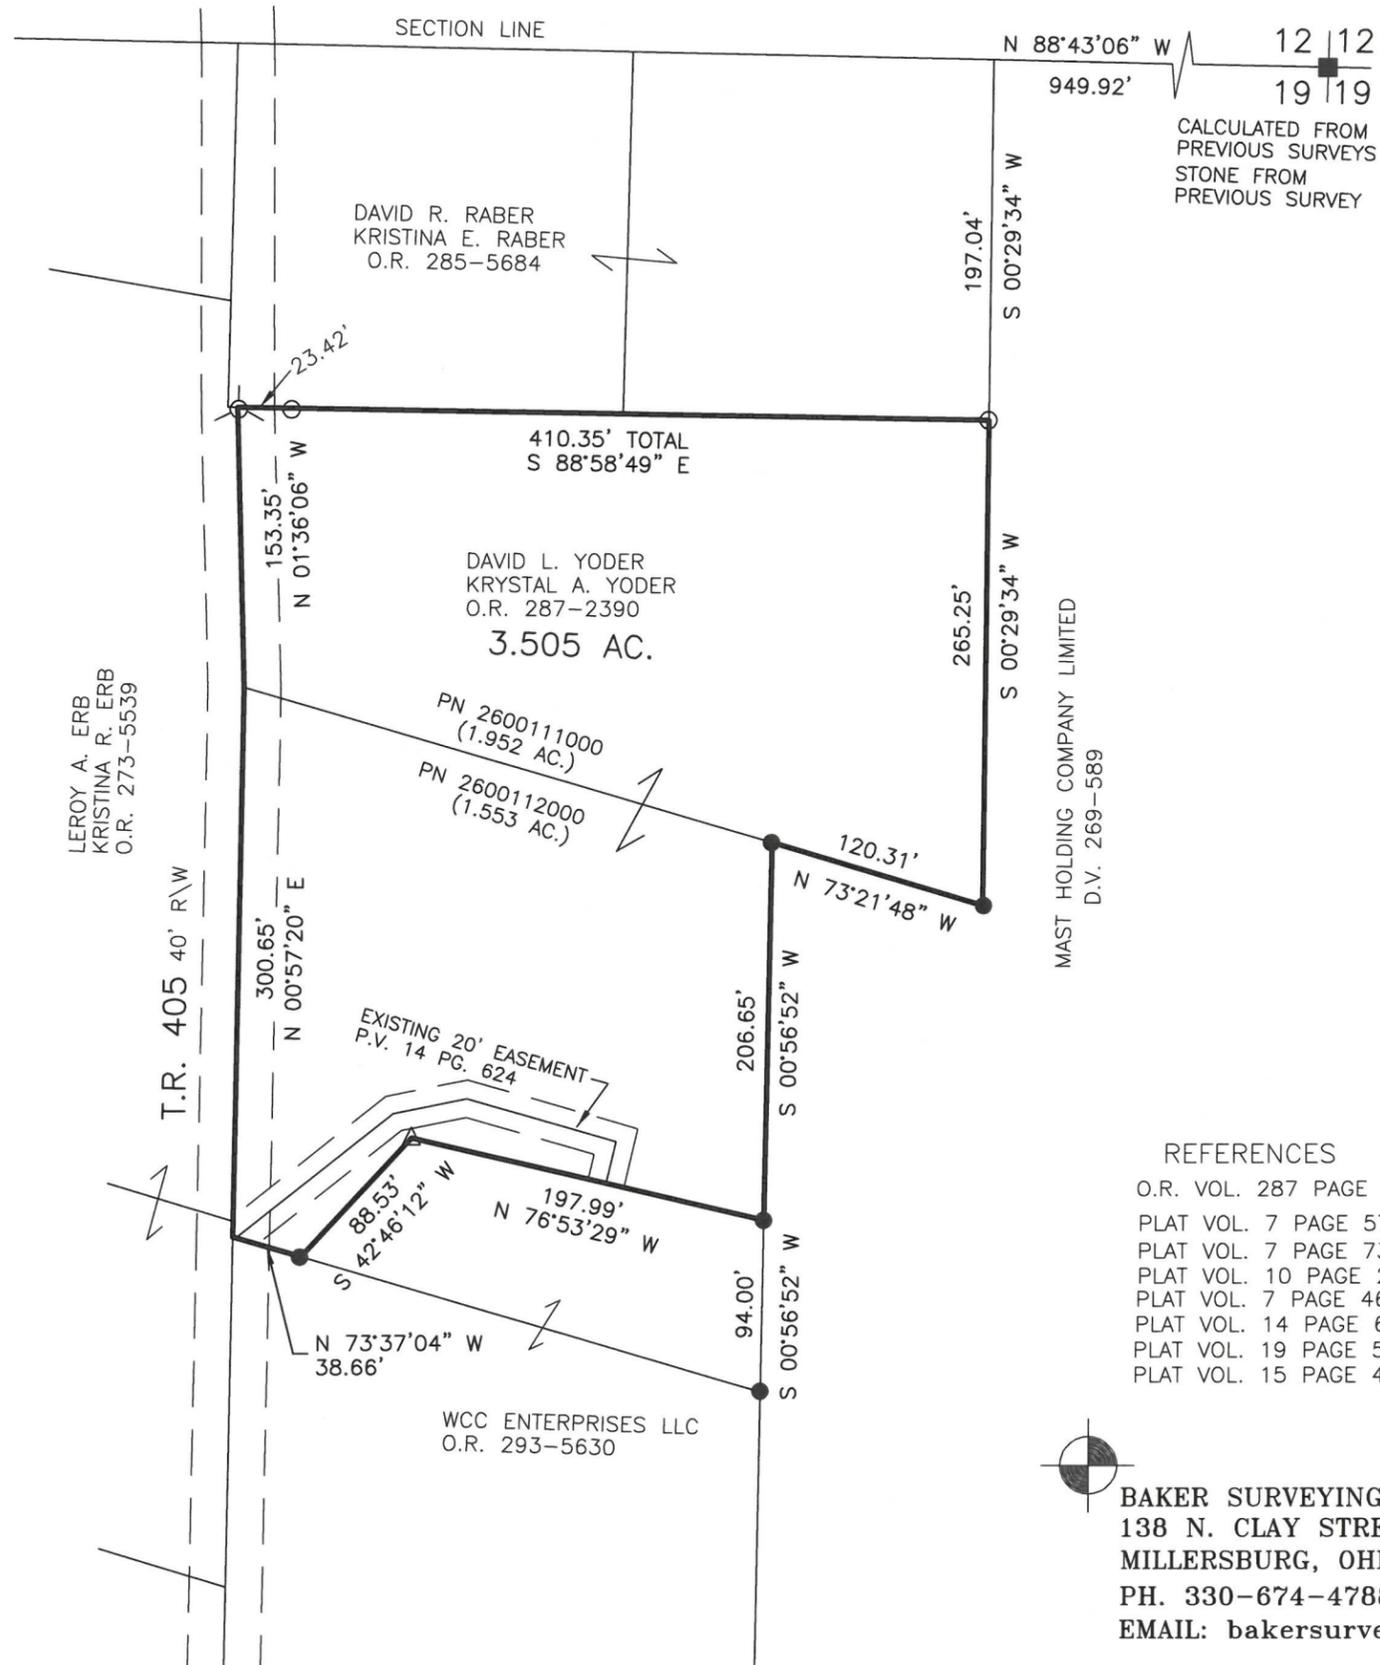

REFERENCES

- O.R. VOL. 287 PAGE 2390
- PLAT VOL. 7 PAGE 574
- PLAT VOL. 7 PAGE 738
- PLAT VOL. 10 PAGE 295
- PLAT VOL. 7 PAGE 468
- PLAT VOL. 14 PAGE 624
- PLAT VOL. 19 PAGE 5671
- PLAT VOL. 15 PAGE 47



BAKER SURVEYING
 138 N. CLAY STREET
 MILLERSBURG, OHIO 44654
 PH. 330-674-4788
 EMAIL: bakersurveying@gmail.com

202600001188

B: 19 P: 5786

FILED FOR RECORD IN
 HOLMES COUNTY, OH
 ANITA HALL, COUNTY RECORDER

03/19/2026 10:59 AM

SMALL PLAT . 40.00

PAGES: 1

ORV 295 Pg 2267

APPROVED FOR TRANSFER ONLY

NO SUBDIVISION PLAT REQUIRED

(O.R.C. 711.001 & 711.131)

Lot(s) not for building unless

approved by Board of Health

HOLMES CO. PLANNING COMMISSION

By AO Date 2/26/2026



Plat Approved

Holmes County Map Office

2/26/2026 MM