

20260001262

B: 19 P: 5791
FILED FOR RECORD IN
HOLMES COUNTY, OH
ANITA HALL, COUNTY RECORDER
03/23/2026 03:33 PM
SMALL PLAT . 40.00
PAGES: 1
ORV 295 Pg 2601

CLARK TOWNSHIP
N.E. QTR. SECTION 22
T-8 N; R-5 W
HOLMES COUNTY, OHIO

SURVEYED FOR: DELBERT MILLER

0 100 200




SCALE: 1"=100'

- 5/8" REBAR FOUND UNLESS OTHERWISE NOTED
- ▲ R.R. SPIKE FOUND
- 5/8" REBAR SET WITH I.D. CAP MARKED "BAKER SURVEYING"

BASIS OF BEARINGS FROM OHIO STATE PLANE
COORDINATE SYSTEM, NORTH ZONE,
N.A.D. 83, 2011 ADJUSTMENT

REFERENCES

O.R. VOL. 255 PAGE 6200
PLAT VOL. 19 PAGE 2945

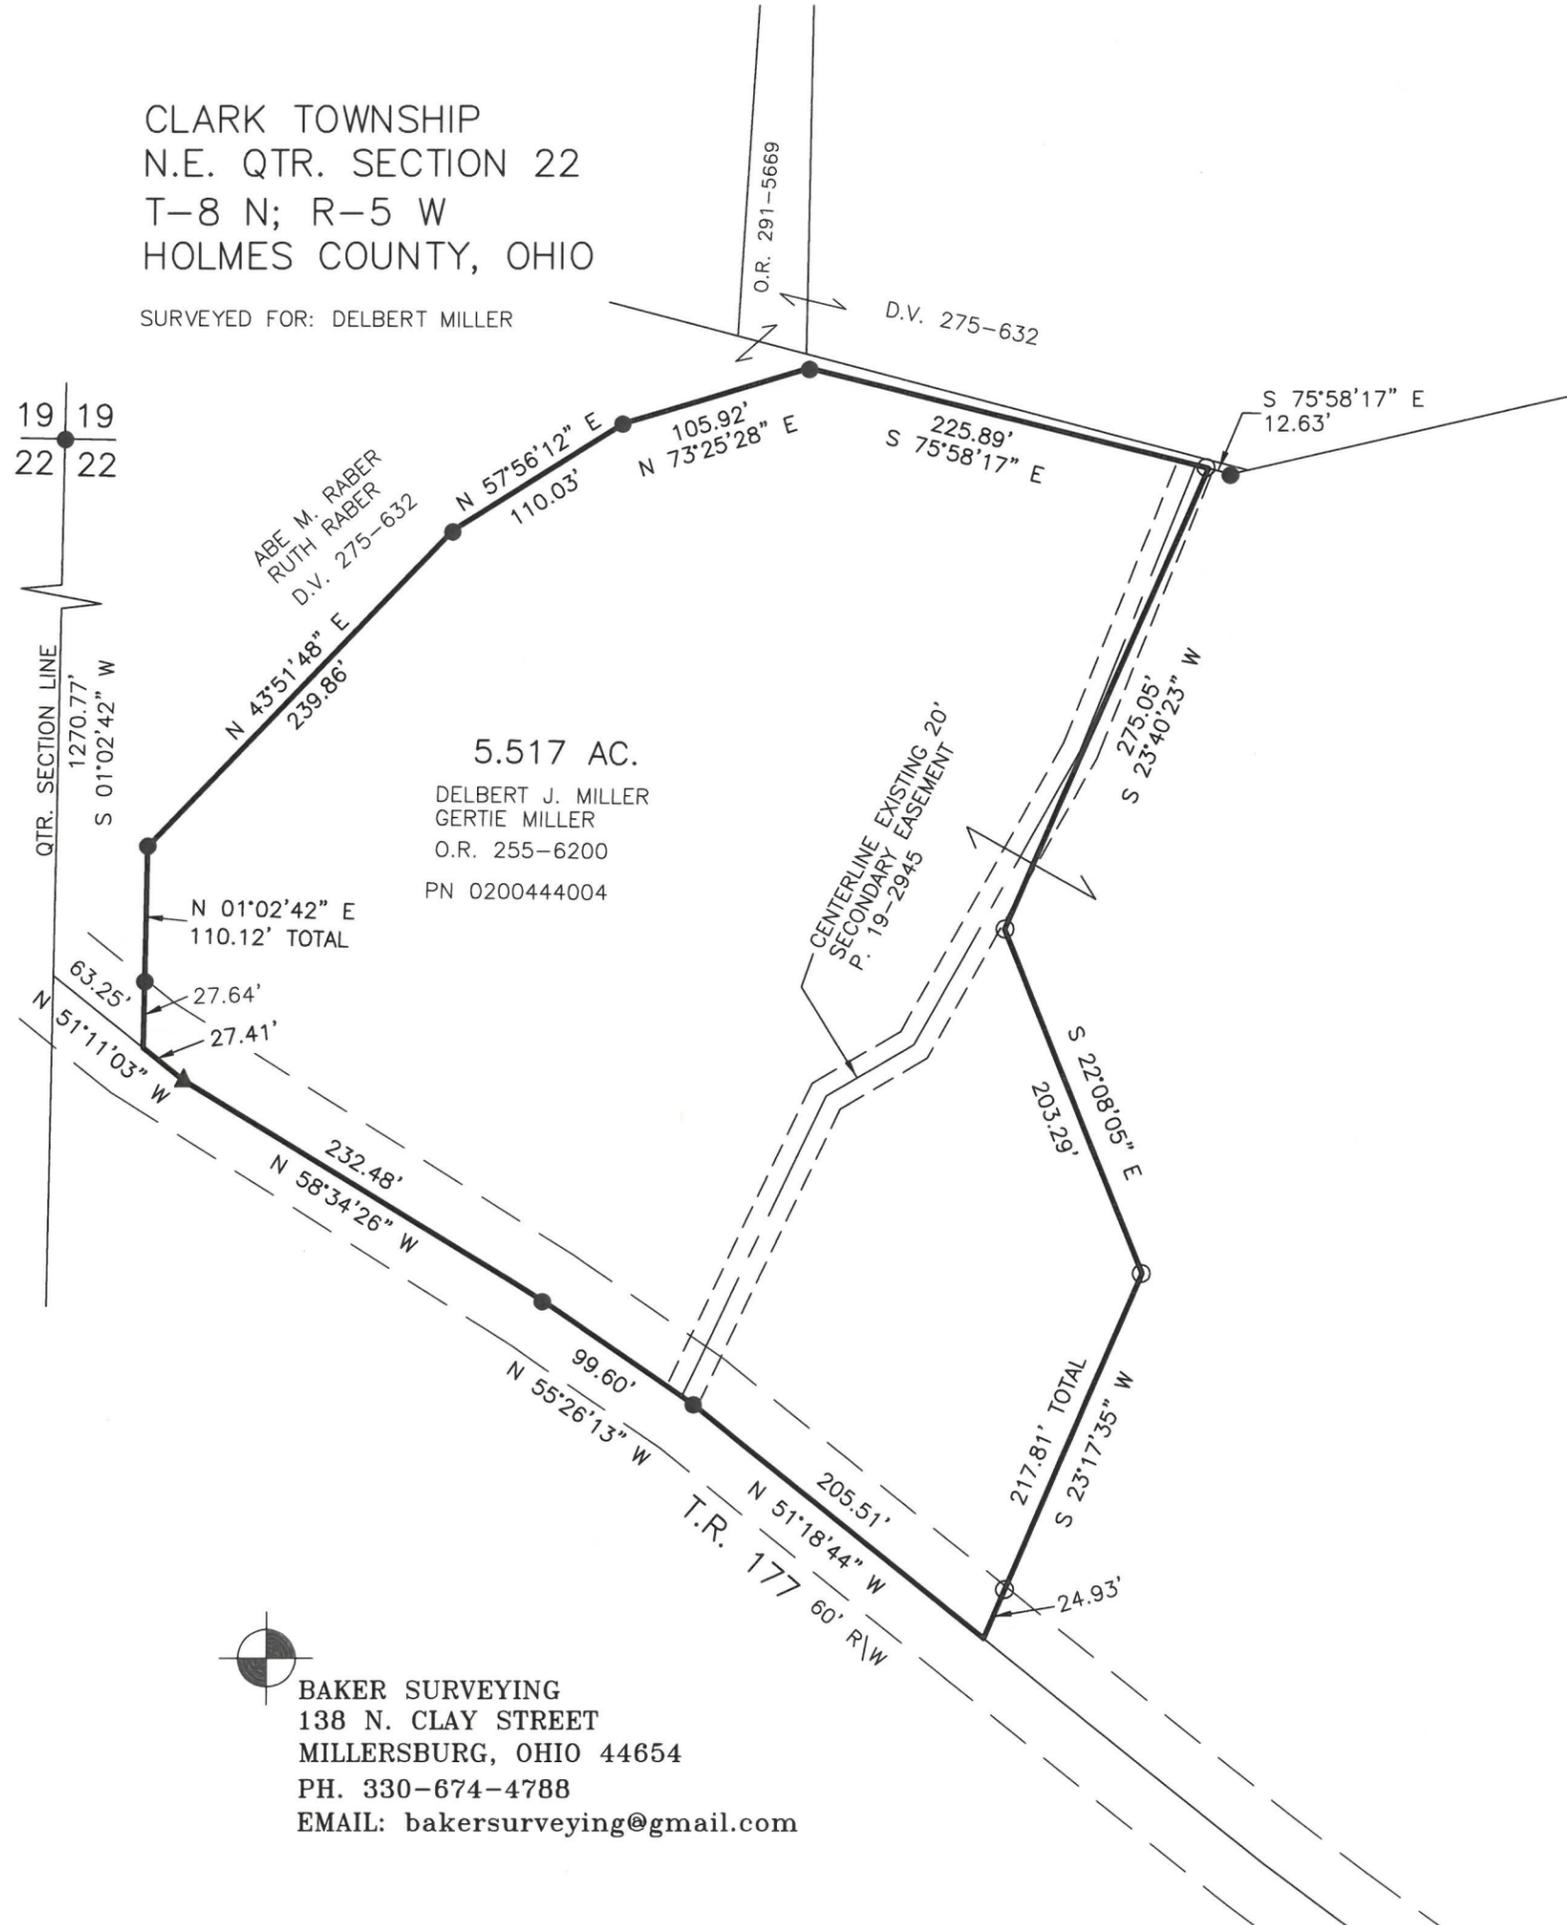

I CERTIFY THIS SURVEY TO BE CORRECT
TO THE BEST OF MY KNOWLEDGE.

Donald C. Baker

DONALD C. BAKER P.S. 6938

DATE: FEB. 17, 2026

TAB

FILE NAME: WORK7\S-26-264

ENGINEERING ASSOCIATES, INC. DBA BAKER SURVEYING



BAKER SURVEYING
138 N. CLAY STREET
MILLERSBURG, OHIO 44654
PH. 330-674-4788
EMAIL: bakersurveying@gmail.com

APPROVED FOR TRANSFER ONLY
NO SUBDIVISION PLAT REQUIRED
(O.R.C. 711.001 & 711.131)
Lot(s) not for building unless
approved by Board of Health
HOLMES CO. PLANNING COMMISSION
By TS Date 3/12/2026



Plat Approved

Holmes County Map Office

3/11/2026 MM