


HARDY TOWNSHIP  
2ND. QTR., LOT 24  
T-9 N; R-7 W  
HOLMES COUNTY, OHIO

PRAIRIE TOWNSHIP  
3RD. QTR., LOT 2  
T-10 N; R-7 W  
HOLMES COUNTY, OHIO

MASTER PLAT


- 1) CONVEY 15.196 ACRE PARCEL
- 2) CONVEY 6.235 ACRE PARCEL TO ADJOINER

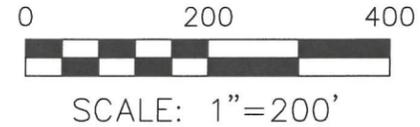

- STONE FOUND
- ▲ R.R. SPIKE FOUND
- 5/8" REBAR FOUND UNLESS OTHERWISE NOTED
- DRILL IN STONE SET
- 5/8" REBAR SET WITH I.D. CAP
- I.D. CAP MARKED "BAKER SURVEYING LLC"

**202600001316**  
B: 19 P: 5793  
FILED FOR RECORD IN  
HOLMES COUNTY, OH  
ANITA HALL, COUNTY RECORDER  
03/25/2026 12:25 PM  
SMALL PLAT . 40.00  
PAGES: 1  
ORV 295 Pg 2948  
ORV 295 Pg 2950

SURVEYED FOR: JAMES SCHLABACH

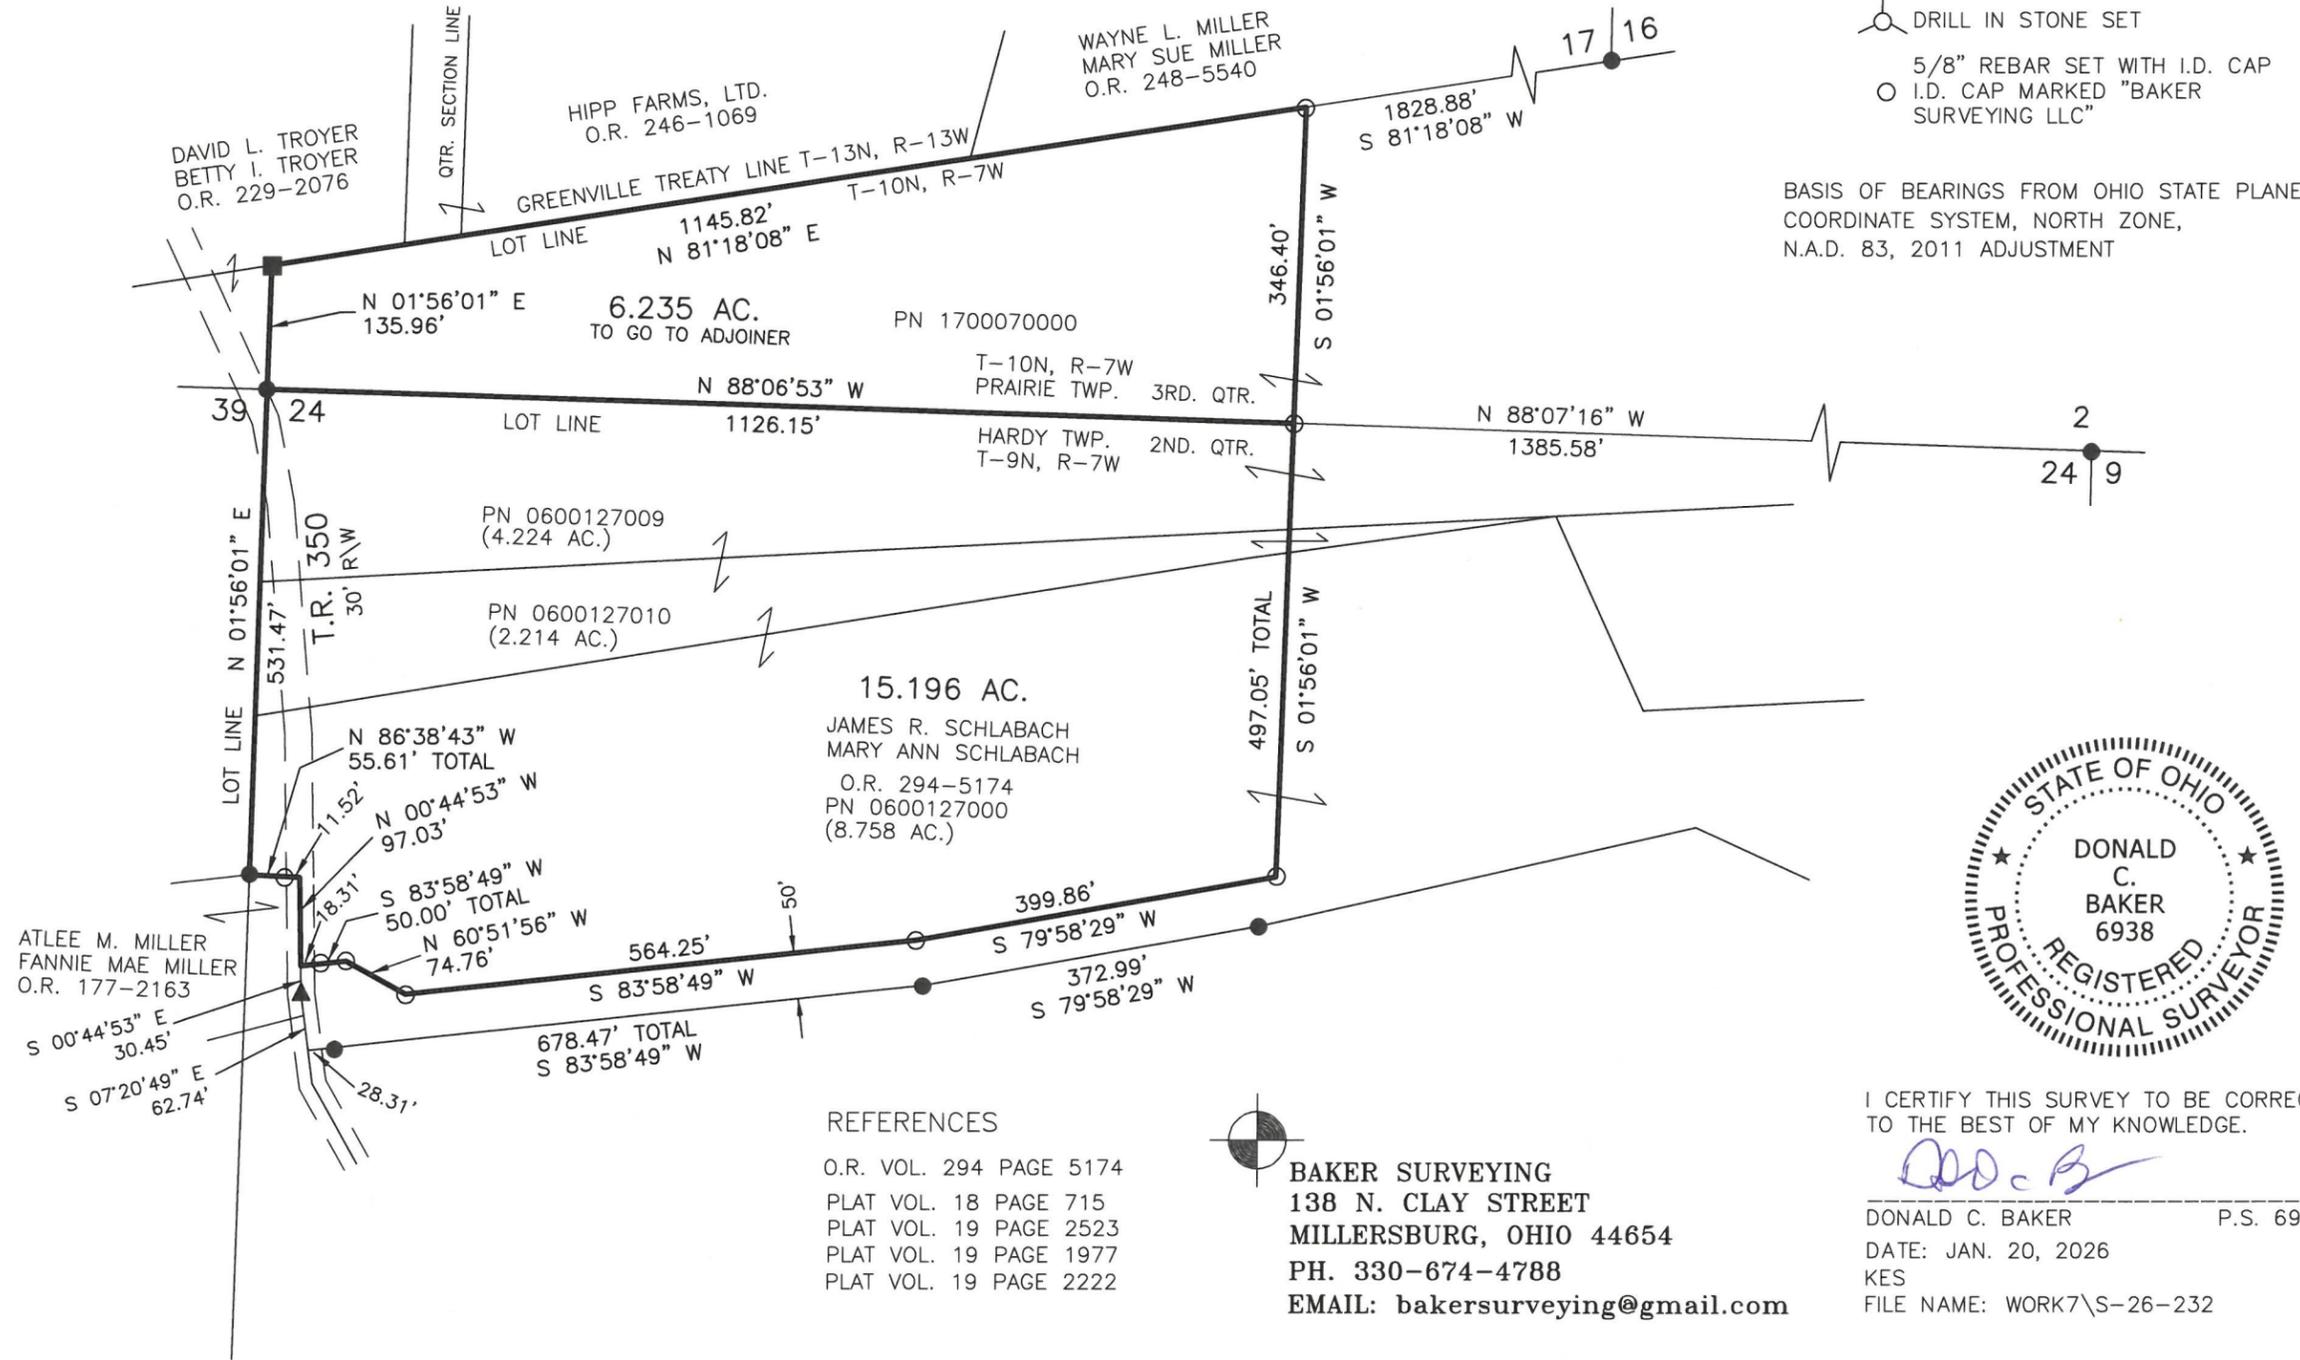

BASIS OF BEARINGS FROM OHIO STATE PLANE  
COORDINATE SYSTEM, NORTH ZONE,  
N.A.D. 83, 2011 ADJUSTMENT



REFERENCES

- O.R. VOL. 294 PAGE 5174
- PLAT VOL. 18 PAGE 715
- PLAT VOL. 19 PAGE 2523
- PLAT VOL. 19 PAGE 1977
- PLAT VOL. 19 PAGE 2222



**BAKER SURVEYING**  
138 N. CLAY STREET  
MILLERSBURG, OHIO 44654  
PH. 330-674-4788  
EMAIL: bakersurveying@gmail.com

I CERTIFY THIS SURVEY TO BE CORRECT  
TO THE BEST OF MY KNOWLEDGE.

*Donald C. Baker*  
DONALD C. BAKER P.S. 6938  
DATE: JAN. 20, 2026  
KES  
FILE NAME: WORK7\S-26-232

APPROVED FOR TRANSFER ONLY  
NO SUBDIVISION PLAT REQUIRED  
(O.R.C. 711.001 & 711.131)  
Lot(s) not for building unless  
approved by Board of Health  
HOLMES CO. PLANNING COMMISSION  
By AO Date 3/20/2026



**Plat Approved**  
Holmes County Map Office  
3/18/2026 MM