


PAINT TOWNSHIP
 3RD. QTR., LOT 6
 4TH. QTR., LOTS 23 & 35
 T-10 N; R-5 W
 HOLMES COUNTY, OHIO

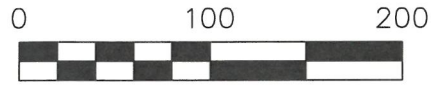

SCALE: 1"=100'

● 5/8" REBAR FOUND
 UNLESS OTHERWISE NOTED

○ 5/8" REBAR SET WITH I.D. CAP
 I.D. CAP MARKED "BAKER
 SURVEYING LLC"

BASIS OF BEARINGS FROM OHIO STATE PLANE
 COORDINATE SYSTEM, NORTH ZONE,
 N.A.D. 83, 2011 ADJUSTMENT



I CERTIFY THIS SURVEY TO BE CORRECT
 TO THE BEST OF MY KNOWLEDGE.


Donald C. Baker

DONALD C. BAKER P.S. 6938

DATE: JAN. 9, 2026

KES

FILE NAME: WORK7\S-26-207

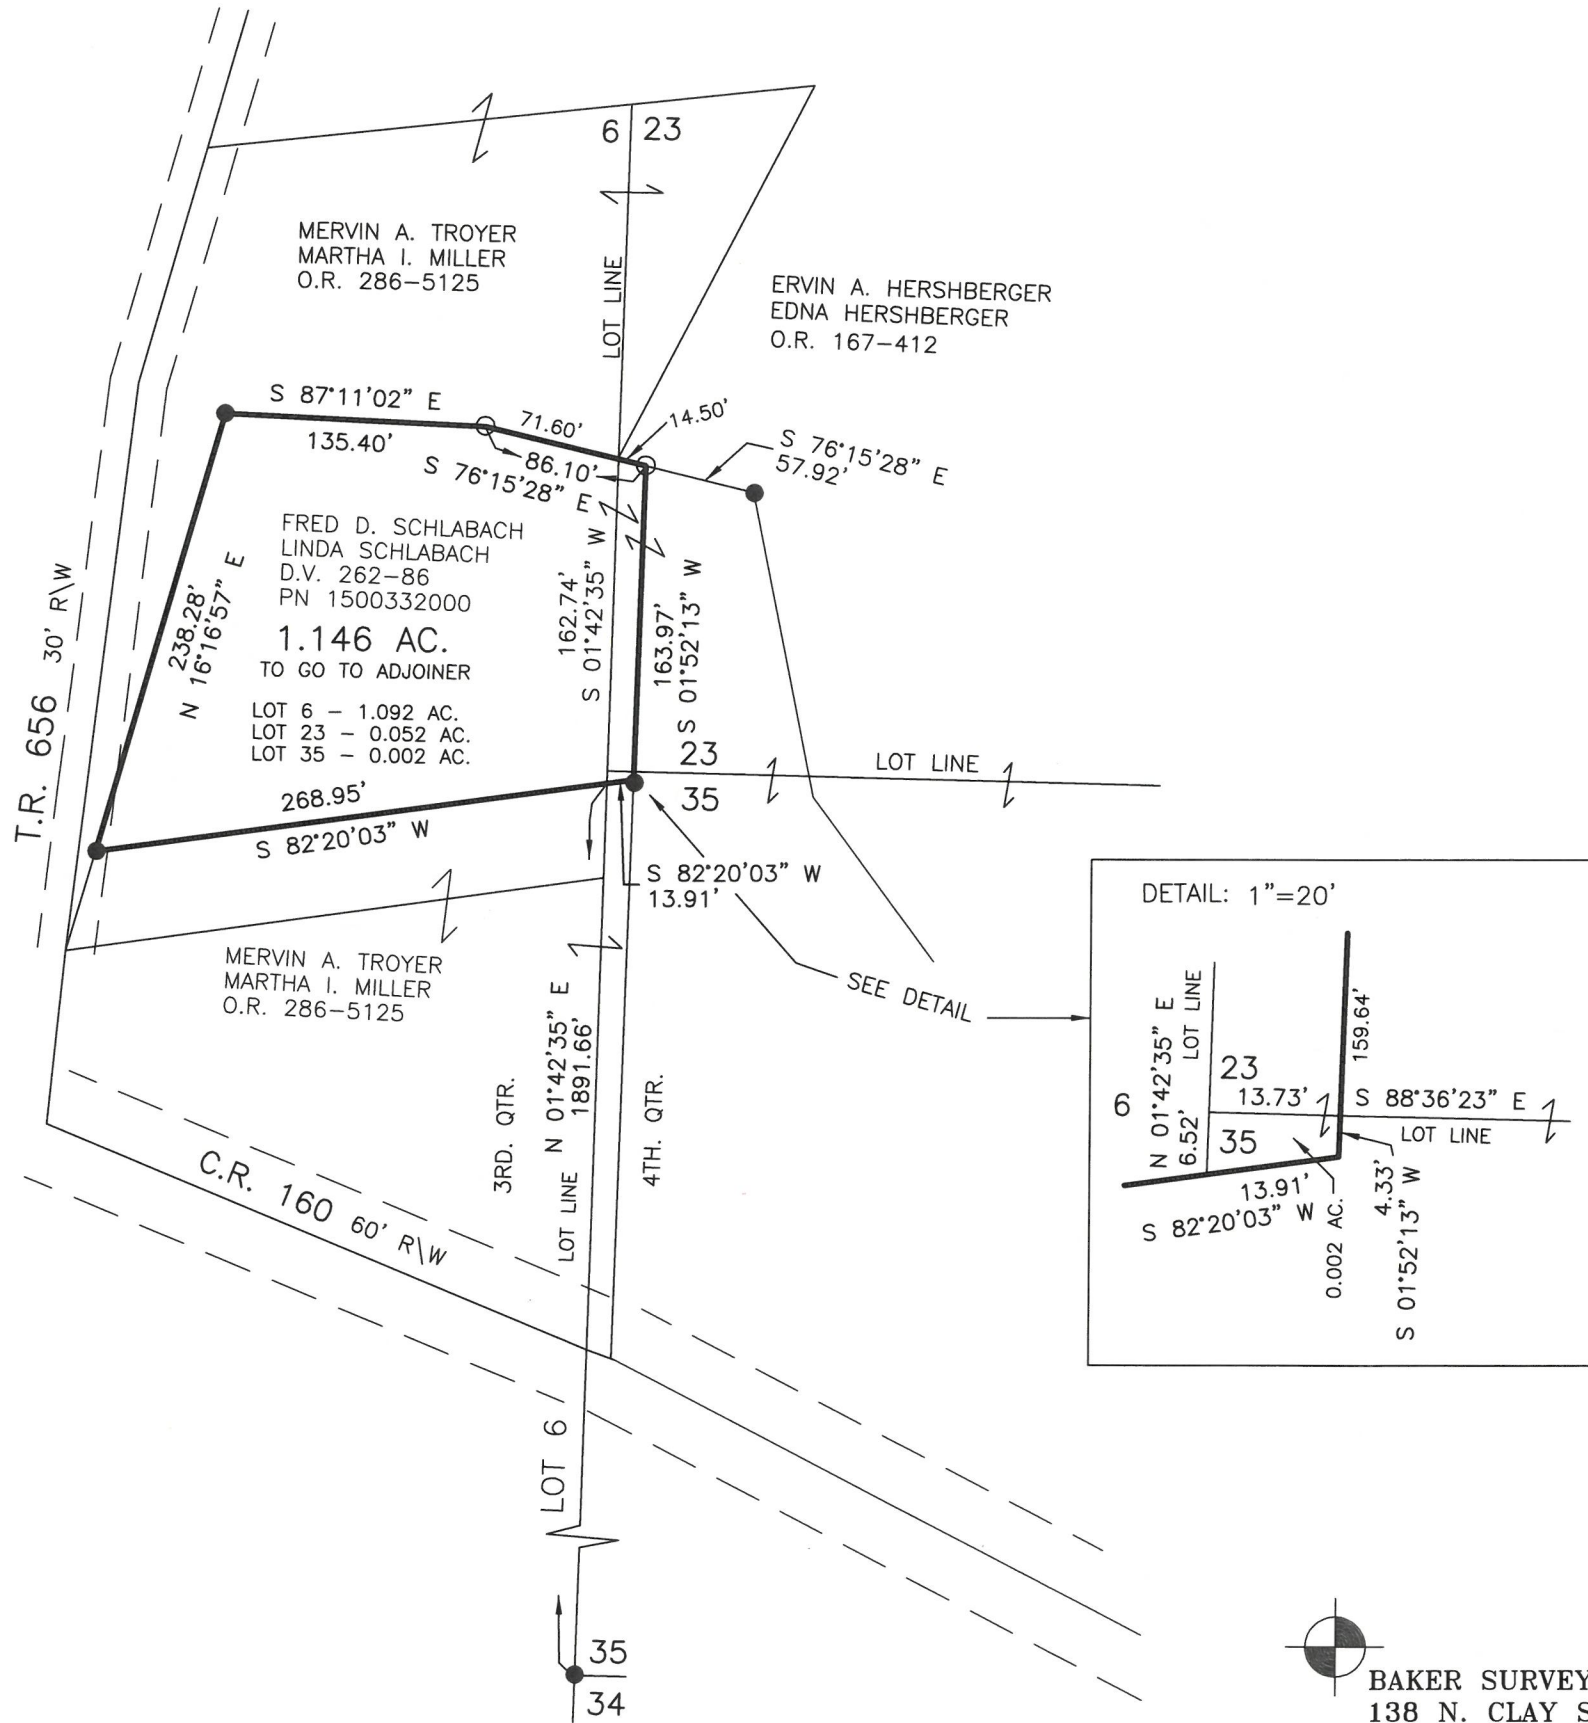

BAKER SURVEYING, LLC
 138 N. CLAY STREET
 MILLERSBURG, OHIO 44654
 PH. 330-674-4788
 EMAIL: bakersurveying@gmail.com

202600001752

B: 19 P: 5810

FILED FOR RECORD IN
 HOLMES COUNTY, OH
 ANITA HALL, COUNTY RECORDER

04/21/2026 12:17 PM

SMALL PLAT . 40.00

PAGES: 1

ORV 295 Pg 5334

APPROVED FOR TRANSFER ONLY

NO SUBDIVISION PLAT REQUIRED

(O.R.C. 711.001 & 711.131)

Lot(s) not for building unless

approved by Board of Health

HOLMES CO. PLANNING COMMISSION

By AO Date 2/4/2026



Plat Approved

Holmes County Map Office

2/4/2026 Rg