

KNOX TOWNSHIP  
 2ND. QTR., LOT 4  
 T-9 N; R-9 W  
 HOLMES COUNTY, OHIO

SURVEYED FOR: DANIEL BURGETT

0 200 400



SCALE: 1"=200'

● 5/8" REBAR FOUND  
 UNLESS OTHERWISE NOTED

○ 5/8" REBAR SET WITH I.D. CAP  
 ○ I.D. CAP MARKED "BAKER  
 SURVEYING LLC"



BASIS OF BEARINGS FROM OHIO STATE  
 PLANE COORDINATE SYSTEM, NORTH ZONE,  
 N.A.D. 83, 2011 ADJUSTMENT



I CERTIFY THIS SURVEY TO BE CORRECT  
 TO THE BEST OF MY KNOWLEDGE.

*Donald C. Baker*

DONALD C. BAKER P.S. 6938  
 DATE: DECEMBER 2, 2025  
 TAB  
 FILE NAME: WORK7\S-565A-25

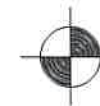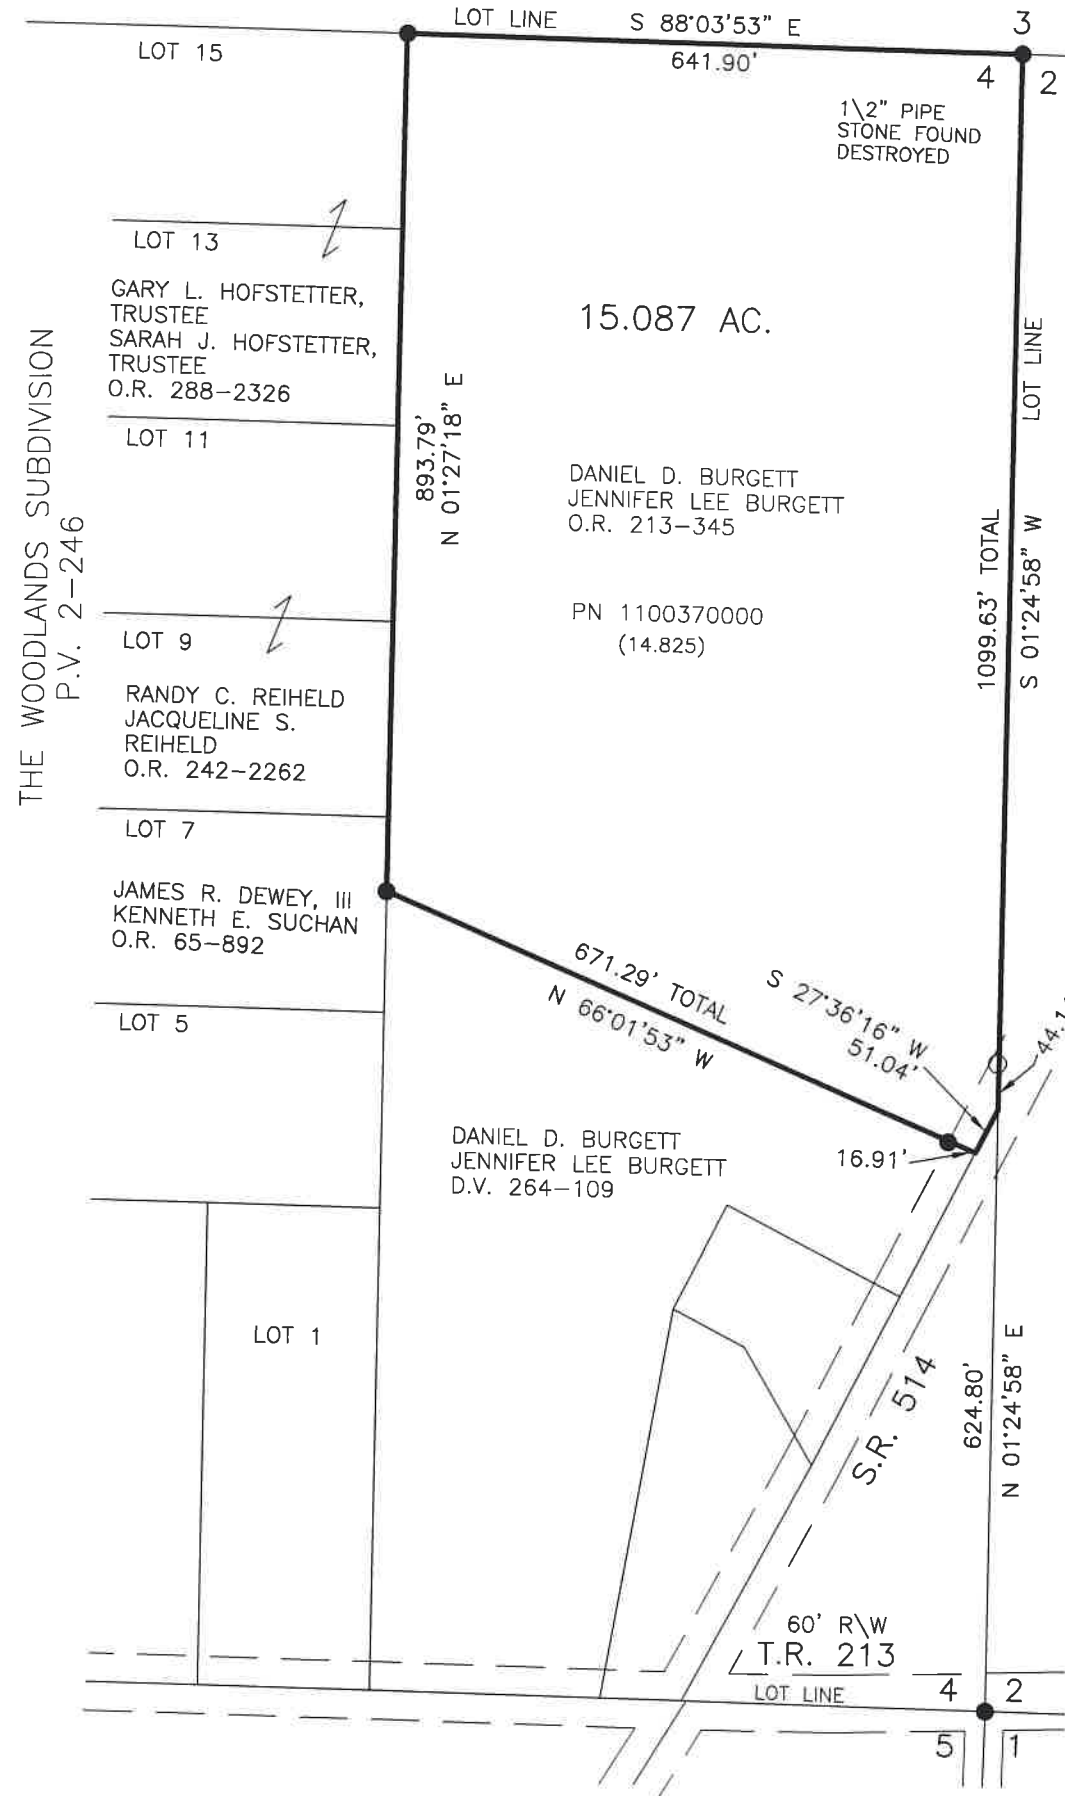

BAKER SURVEYING, LLC  
 138 N. CLAY STREET  
 MILLERSBURG, OHIO 44654  
 PH. 330-674-4788  
 EMAIL: bakersurveying@gmail.com

202600002029

B: 19 P: 5826

FILED FOR RECORD IN  
 HOLMES COUNTY, OH  
 ANITA HALL, COUNTY RECORDER  
 05/05/2026 12:59 PM

SMALL PLAT . 40.00  
 PAGES: 1

ORV 295 Pg 6760

APPROVED FOR TRANSFER ONLY  
 NO SUBDIVISION PLAT REQUIRED

(O.R.C. 711.001 & 711.131)

Lot(s) not for building unless  
 approved by Board of Health



HOLMES CO. PLANNING COMMISSION

By AO Date 4/22/2026

**Plat Approved**

Holmes County Map Office

4/22/2026 Rg