

Clark Township
S.E. Qtr. Sec. 4
T-8 N; R-5 W
Holmes County, Ohio

SURVEYED FOR: Verlin Miller

REFERENCES:
 Deeds as shown

- Plat Vol. 18 Page 719
- Plat Vol. 19 Page 4572
- Plat Vol. 12 Page 758
- Plat Vol. 19 Page 5314
- Plat Vol. 19 Page 5591
- Plat Vol. 19 Page 0063

Basis of Bearing from Ohio State Plane
 Coordinate System, North Zone, NAD 83 (2011).
 Distances shown hereon are ground distances.
 To obtain grid distances multiply distances by
 scale factor of 0.999936118




I certify this survey to be correct to the best of
 my knowledge.


Caleb Galbraith

Caleb Jerome Galbraith
 P.S. 8703
 Date: July 10, 2025
 Job ID: 13625

Pioneer Surveying & Services, LLC.
 5434 Township Road 377
 Millersburg, Ohio 44654
 Phone: 330-231-0497
 Email: caleb@pioneersurveyingandservices.com

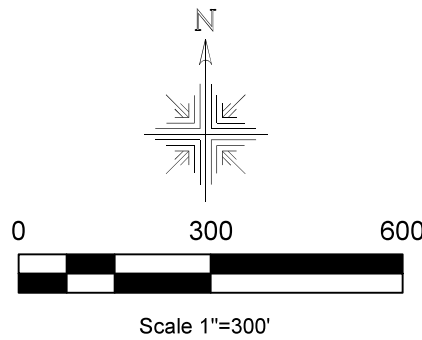

- Stone Found
- 5/8" Rebar Found
- ⊙ 5/8" Rebar Found capped "Baker"
- 5/8" Rebar Found capped "Galbraith-8703"
- 5/8" Capped Pin Set "Galbraith-8703"
- Point

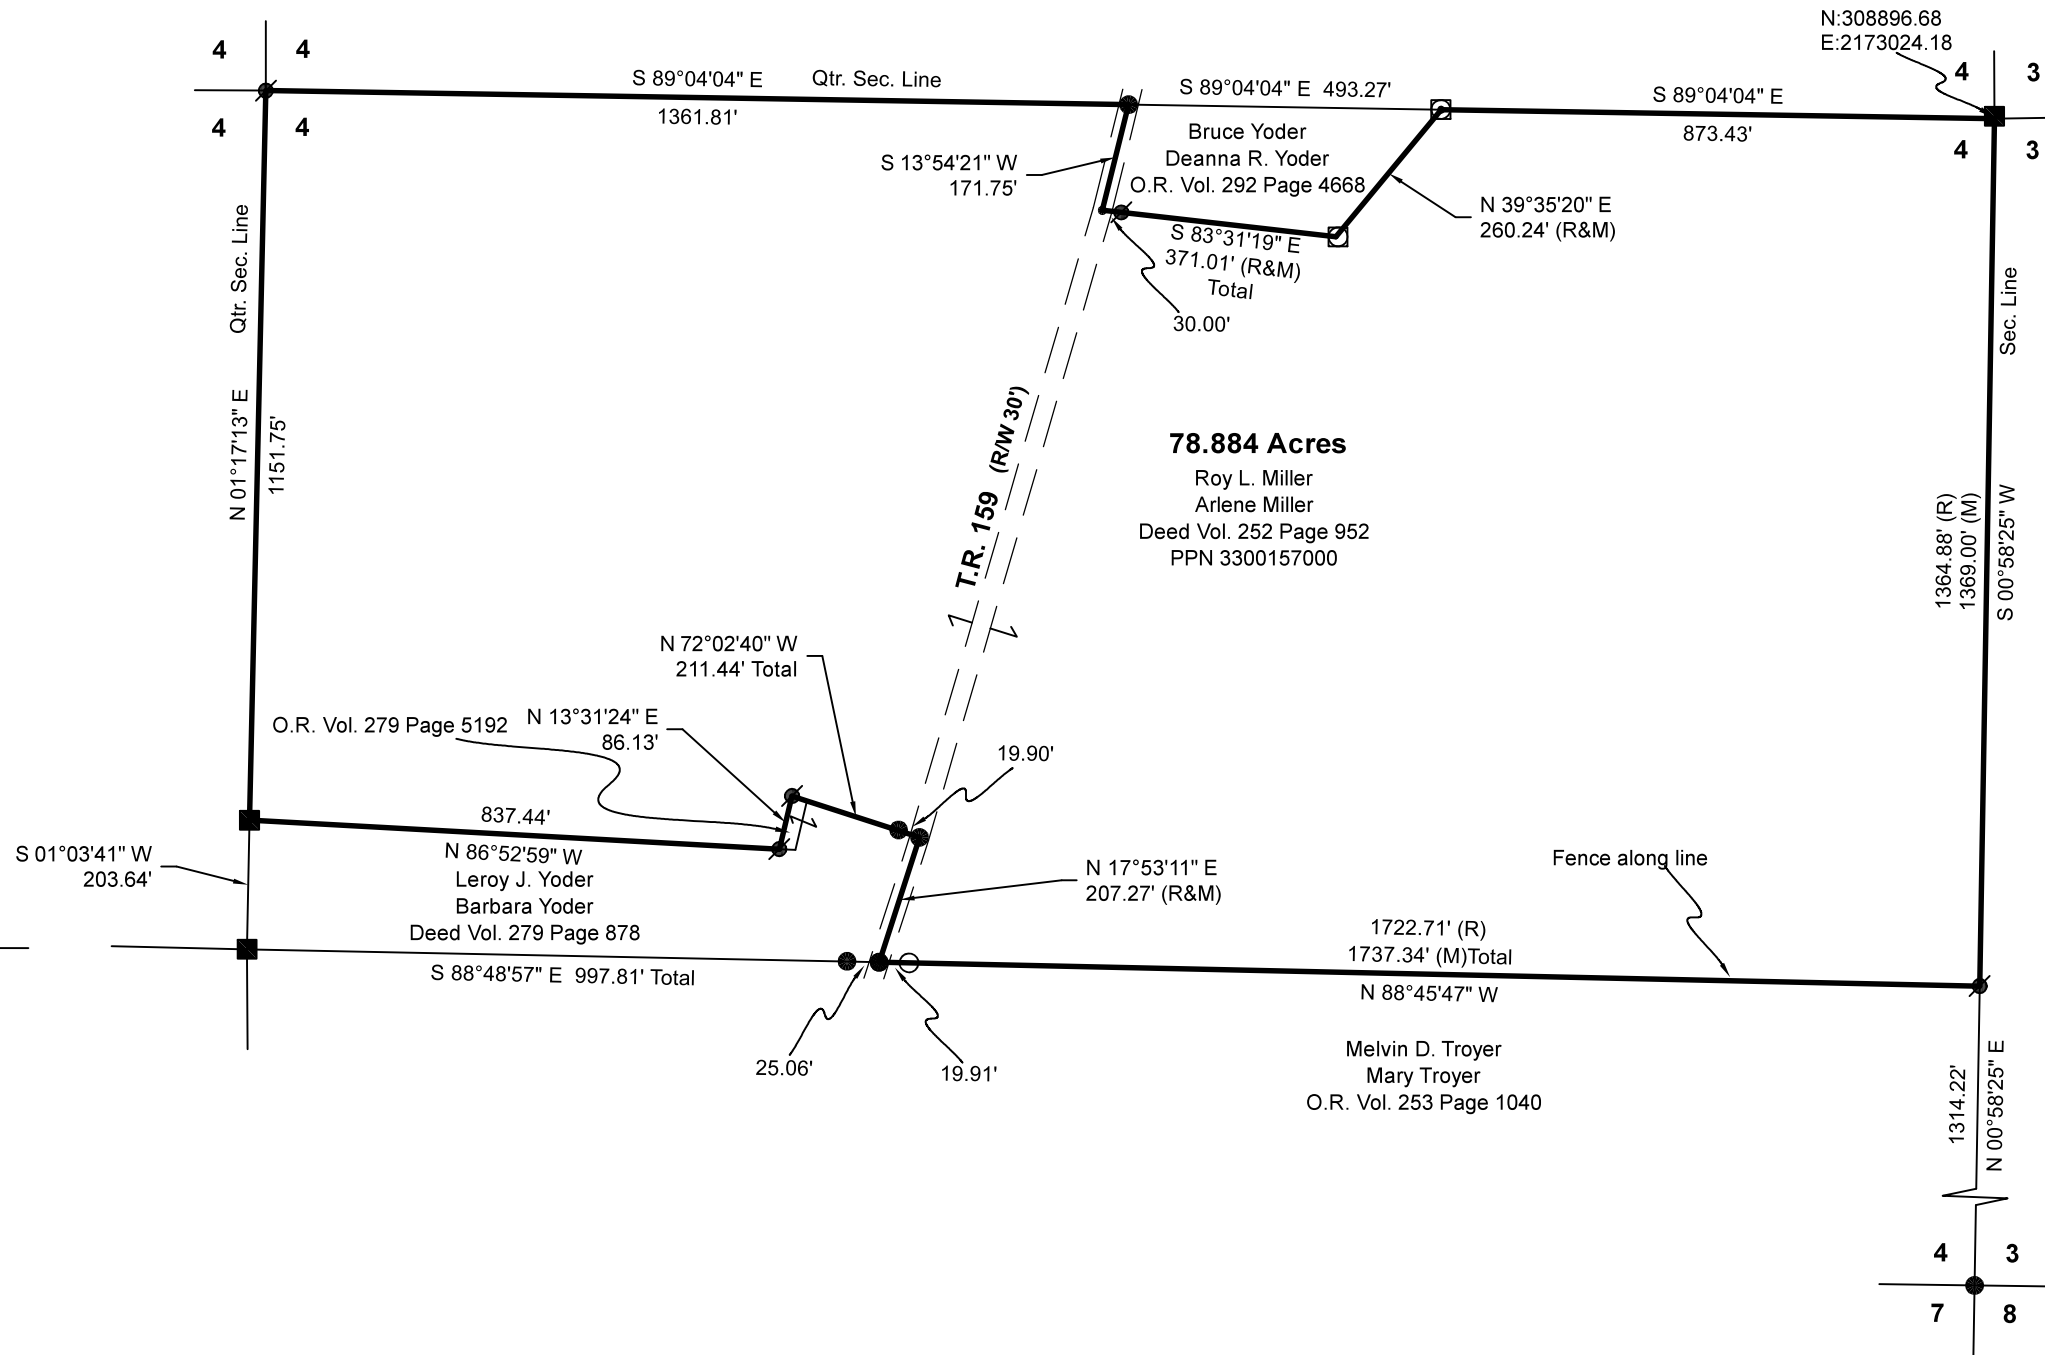

202600002234
 B: 19 P: 5833
 FILED FOR RECORD IN
 HOLMES COUNTY, OH
 ANITA HALL, COUNTY RECORDER
 05/19/2026 02:03 PM
 SMALL PLAT . 40.00
 PAGES: 1
 ORV 296 Pg 377

APPROVED FOR TRANSFER ONLY
 NO SUBDIVISION PLAT REQUIRED
 (O.R.C. 711.001 & 711.131)
 Lot(s) not for building unless
 approved by Board of Health
 HOLMES CO. PLANNING COMMISSION
 By AO Date 2/9/2026



Plat Approved
 Holmes County Map Office
2/9/2026 MM