

MONROE TOWNSHIP
 4TH. QTR., LOTS 15 & 20
 T-9 N; R-8 W
 HOLMES COUNTY, OHIO

SURVEYED FOR: JACK COLLINS

0 100 200



SCALE: 1"=100'


- 5/8" REBAR FOUND
UNLESS OTHERWISE NOTED
- 5/8" REBAR SET WITH I.D. CAP
- I.D. CAP MARKED "BAKER
SURVEYING LLC"

BASIS OF BEARINGS FROM OHIO STATE
 PLANE COORDINATE SYSTEM, NORTH ZONE,
 N.A.D. 83, 2011 ADJUSTMENT



I CERTIFY THIS SURVEY TO BE CORRECT
 TO THE BEST OF MY KNOWLEDGE.

Donald C. Baker
 DONALD C. BAKER P.S. 6938
 DATE: DECEMBER 29, 2025
 KES
 FILE NAME: WORK7\S-619-25

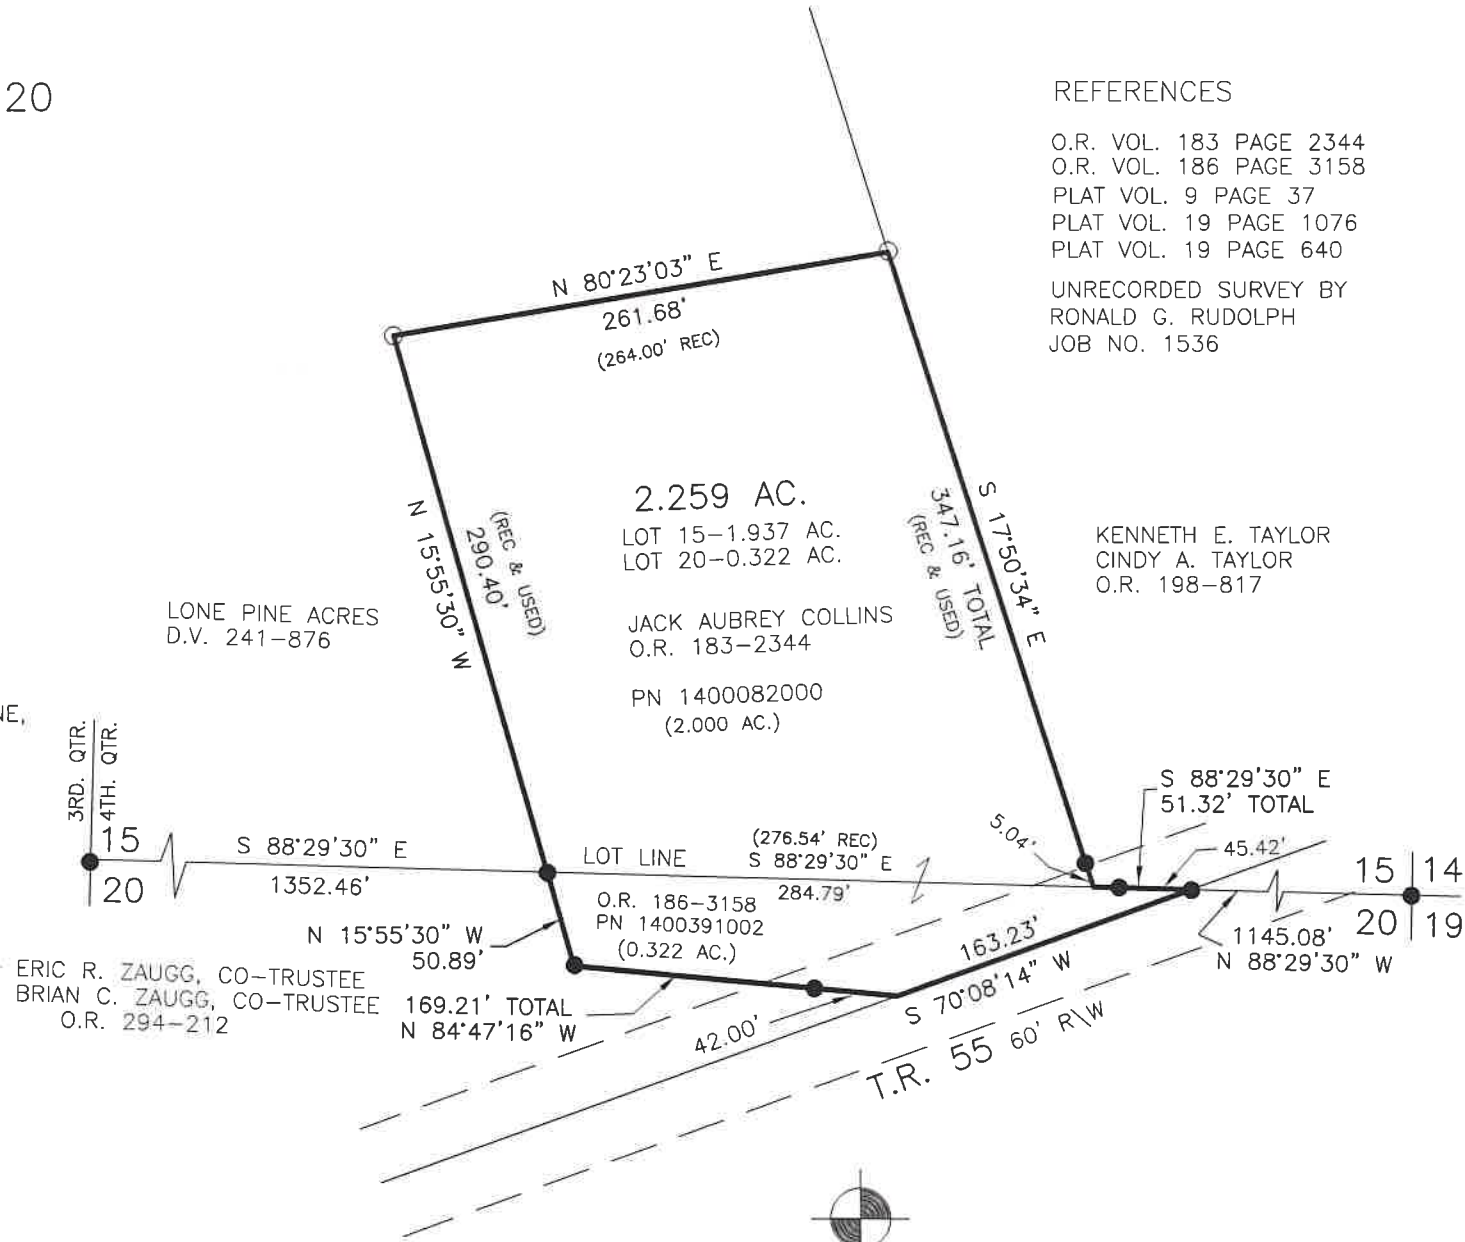

REFERENCES

O.R. VOL. 183 PAGE 2344
 O.R. VOL. 186 PAGE 3158
 PLAT VOL. 9 PAGE 37
 PLAT VOL. 19 PAGE 1076
 PLAT VOL. 19 PAGE 640
 UNRECORDED SURVEY BY
 RONALD G. RUDOLPH
 JOB NO. 1536

KENNETH E. TAYLOR
 CINDY A. TAYLOR
 O.R. 198-817

202600002333

B: 19 P: 5835
 FILED FOR RECORD IN
 HOLMES COUNTY, OH
 ANITA HALL, COUNTY RECORDER
 05/26/2026 01:52 PM
 SMALL PLAT . 40.00
 PAGES: 1
 ORV 296 Pg 1021

APPROVED FOR TRANSFER ONLY
 NO SUBDIVISION PLAT REQUIRED
 (O.R.C. 711.001 & 711.131)
 Lot(s) not for building unless
 approved by Board of Health
 HOLMES CO. PLANNING COMMISSION
 By TS Date 3/11/2026



BAKER SURVEYING, LLC
 138 N. CLAY STREET
 MILLERSBURG, OHIO 44654
 PH. 330-674-4788
 EMAIL: bakersurveying@gmail.com

Plat Approved
 Holmes County Map Office
 3/10/2026 MM