

CLARK TOWNSHIP
 S.W. QTR. SECTION 16
 T-8 N; R-5 W
 HOLMES COUNTY, OHIO

SURVEYED FOR: FREEMAN RABER



SCALE: 1"=200'


● 5/8" REBAR FOUND
 UNLESS OTHERWISE NOTED

○ 5/8" REBAR SET WITH I.D. CAP
 I.D. CAP MARKED "BAKER
 SURVEYING LLC"

BASIS OF BEARINGS FROM OHIO STATE PLANE
 COORDINATE SYSTEM, NORTH ZONE,
 N.A.D. 83, 2011 ADJUSTMENT

REFERENCES


- O.R. VOL. 186 PAGE 3283
- O.R. VOL. 224 PAGE 596
- PLAT VOL. 2 PAGE 499

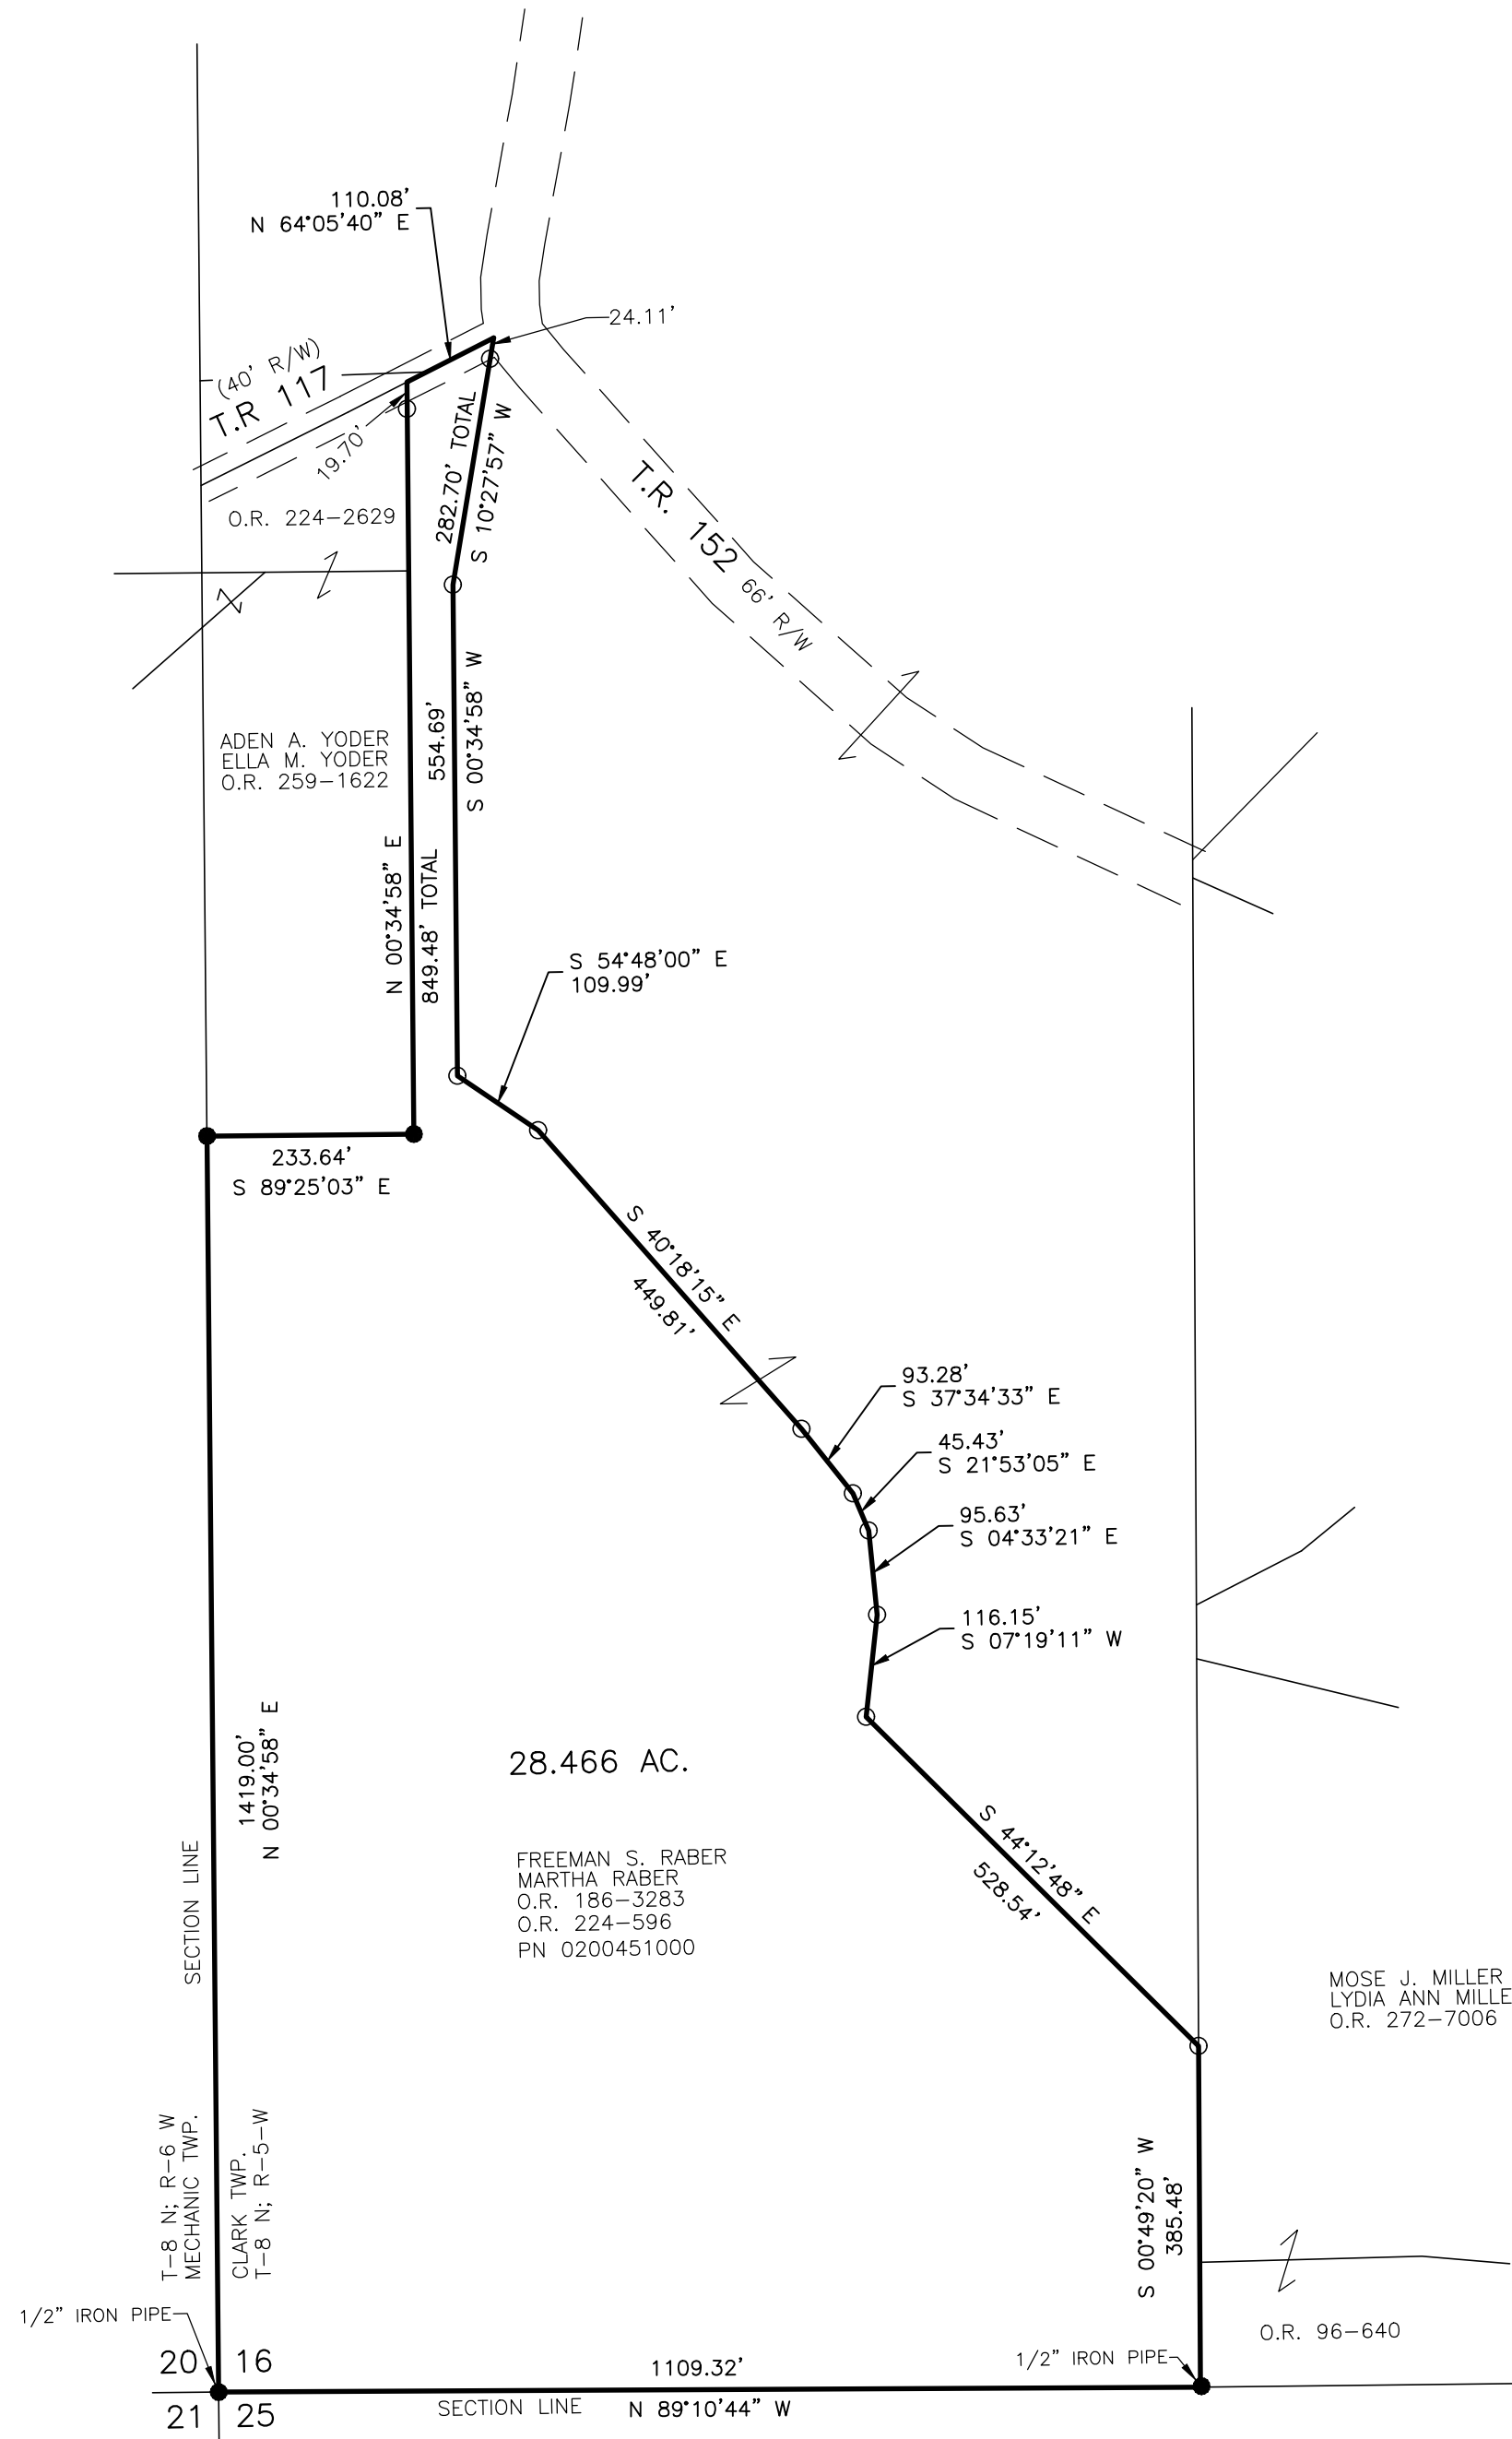

I CERTIFY THIS SURVEY TO BE CORRECT
 TO THE BEST OF MY KNOWLEDGE.

Donald C. Baker
 DONALD C. BAKER P.S. 6938
 DATE: JANUARY 28, 2026
 KES/JR
 FILE NAME: WORK7\S-26-215\JAD

APPROVED FOR TRANSFER ONLY
 NO SUBDIVISION PLAT REQUIRED
 (O.R.C. 711.001 & 711.131)
 Lot(s) not for building unless
 approved by Board of Health
 HOLMES CO. PLANNING COMMISSION
 By TS Date 6/10/2026

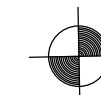

BAKER SURVEYING
 138 N. CLAY STREET
 MILLERSBURG, OHIO 44654
 PH. 330-674-4788
 EMAIL: bakersurveying@gmail.com

Plat Approved
 Holmes County Map Office
 6/10/2026 Rg