

20260002876

B: 19 P: 5861

FILED FOR RECORD IN

HOLMES COUNTY, OH

ANITA HALL, COUNTY RECORDER

06/25/2026 09:28 AM

SMALL PLAT . 40.00

PAGES: 1

ORV 296 Pg 3606

RICHLAND TOWNSHIP
N.W. QTR. SECTION 17
T-8 N; R-9 W
HOLMES COUNTY, OHIO

SURVEYED FOR: MOSE MULLET



- STONE FOUND
- 5/8" REBAR FOUND
UNLESS OTHERWISE NOTED
- 5/8" REBAR SET WITH I.D. CAP
I.D. CAP MARKED "BAKER
SURVEYING LLC"

BASIS OF BEARINGS FROM OHIO STATE
PLANE COORDINATE SYSTEM, NORTH ZONE,
N.A.D. 83, 2011 ADJUSTMENT


REFERENCES

- O.R. VOL. 195 PAGE 1527
- PLAT VOL. 18 PAGE 888
- PLAT VOL. 19 PAGE 236



I CERTIFY THIS SURVEY TO BE CORRECT
TO THE BEST OF MY KNOWLEDGE.

DONALD C. BAKER P.S. 6938
DATE: JAN. 14, 2026
TAB
FILE NAME: WORK7\S-26-221

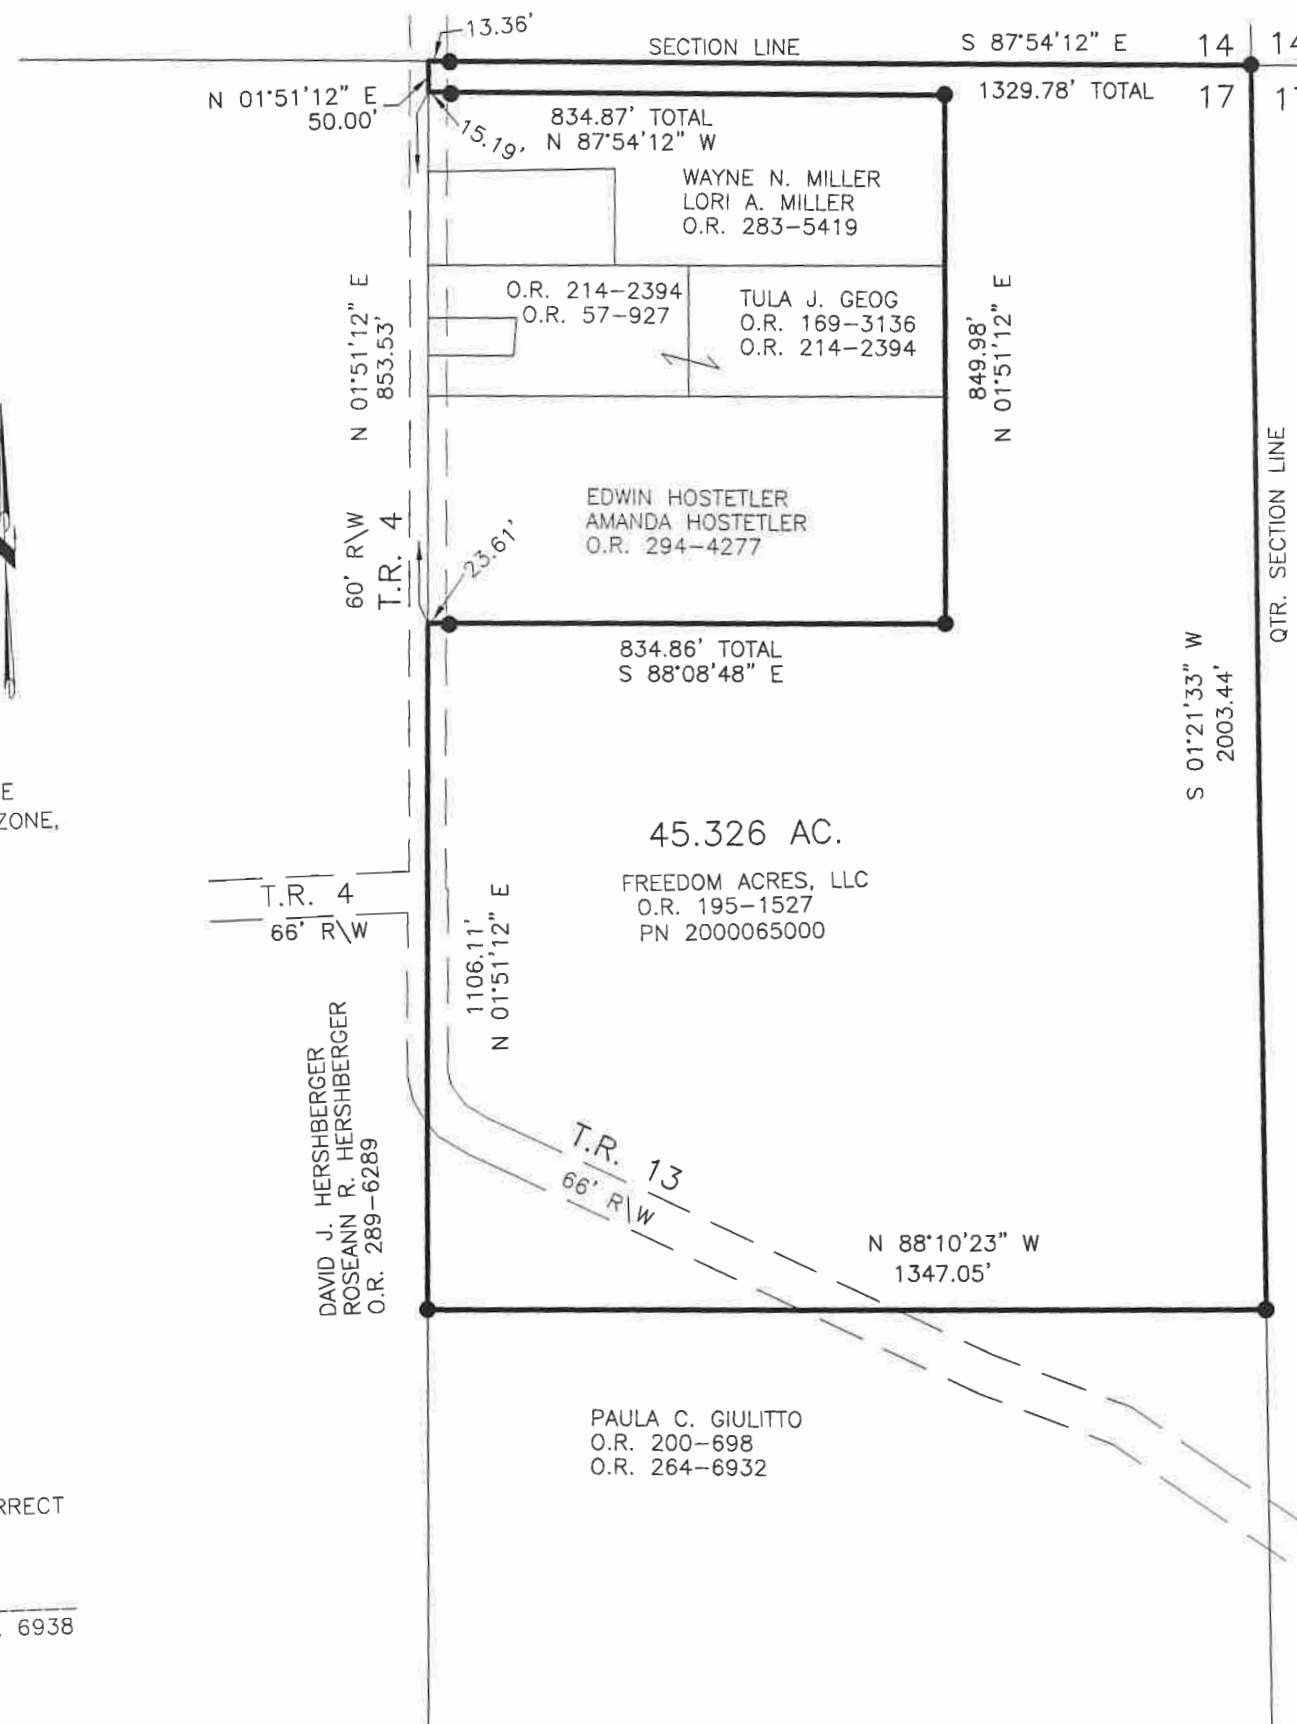

APPROVED FOR TRANSFER ONLY

NO SUBDIVISION PLAT REQUIRED


(O.R.C. 711.001 & 711.131)

Lot(s) not for building unless
approved by Board of Health



HOLMES CO. PLANNING COMMISSION

By AO Date 5/20/2026

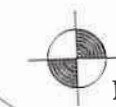

BAKER SURVEYING
138 N. CLAY STREET
MILLERSBURG, OHIO 44654
PH. 330-674-4788
EMAIL: bakersurveying@gmail.com

Plat Approved

Holmes County Map Office

5/20/2026 MM