

PAINT TOWNSHIP
LOT 13, 3RD QTR.
T-10 N; R-4 W
HOLMES COUNTY, OHIO

SURVEYED FOR: BARBARA BOYLES

REFERENCES



O.R. VOL. 132 PAGE 63
O.R. VOL. 267 PAGE 4981
O.R. VOL. 264 PAGE 6748
O.R. VOL. 287 PAGE 996

BASIS OF BEARINGS FROM OHIO STATE PLANE
COORDINATE SYSTEM, NORTH ZONE,
N.A.D. 83, 2011 ADJUSTMENT



I CERTIFY THIS SURVEY TO BE CORRECT
TO THE BEST OF MY KNOWLEDGE.

[Signature]
DONALD C. BAKER P.S. 6938
DATE: SEPTEMBER 16, 2025
KES
FILE NAME: WORK7\S-452-25\SMC

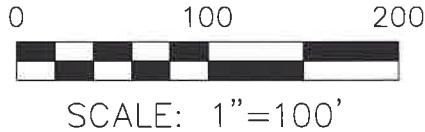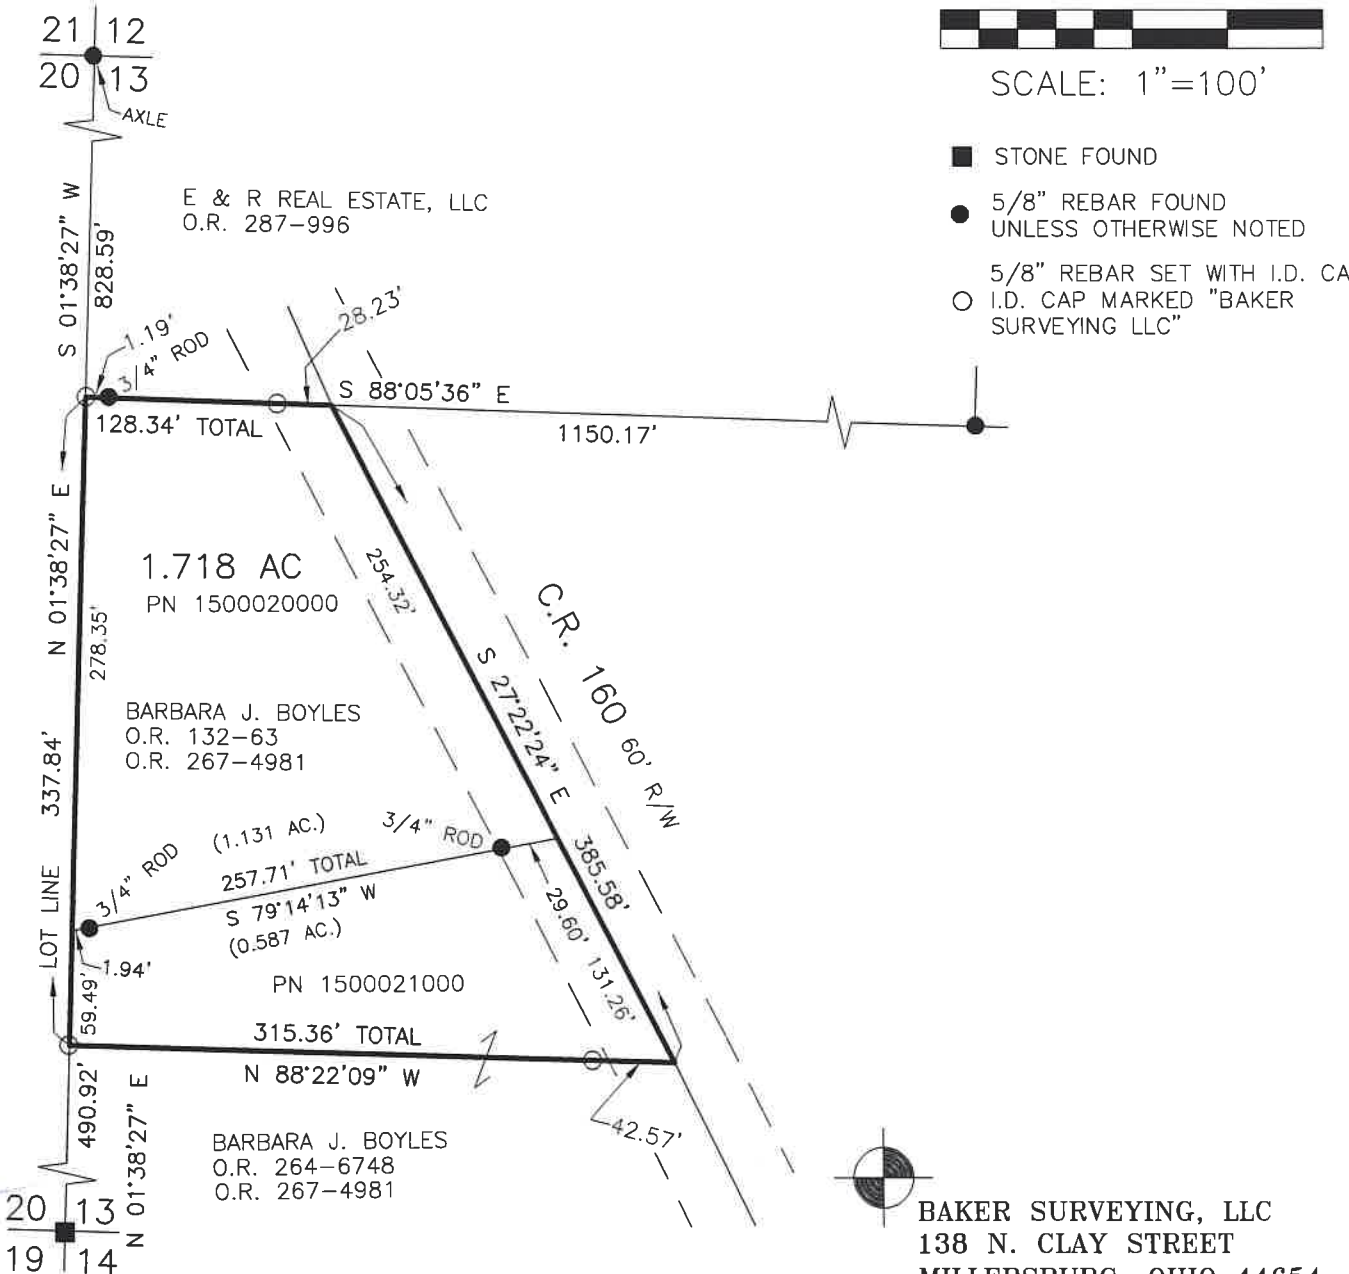

- STONE FOUND
- 5/8" REBAR FOUND
UNLESS OTHERWISE NOTED
- 5/8" REBAR SET WITH I.D. CAP
I.D. CAP MARKED "BAKER
SURVEYING LLC"



BAKER SURVEYING, LLC
138 N. CLAY STREET
MILLERSBURG, OHIO 44654
PH. 330-674-4788
EMAIL: bakersurveying@gmail.com

202600003808

B: 19 P: 5904

FILED FOR RECORD IN
HOLMES COUNTY, OH
ANITA HALL, COUNTY RECORDER
08/25/2026 10:44 AM
SMALL PLAT . 40.00
PAGES: 1

ORV 297 Pg 744

APPROVED FOR TRANSFER ONLY
NO SUBDIVISION PLAT REQUIRED

(O.R.C. 711.001 & 711.131)

Lot(s) not for building unless
approved by Board of Health

HOLMES CO. PLANNING COMMISSION

By AO Date 8/24/2026



Plat Approved

Holmes County Map Office

8/19/2026 Rg