


WALNUT CREEK TOWNSHIP
S.W. QTR. SECTION 11
T-9 N; R-5 W
HOLMES COUNTY, OHIO

SURVEYED FOR: SANDRA KRANTZ

REFERENCES

O.R. VOL. 253 PAGE 5899
PLAT VOL. 19 PAGE 4102
PLAT VOL. 17 PAGE 859


BASIS OF BEARINGS FROM OHIO STATE PLANE
COORDINATE SYSTEM, NORTH ZONE,
N.A.D. 83, 2011 ADJUSTMENT

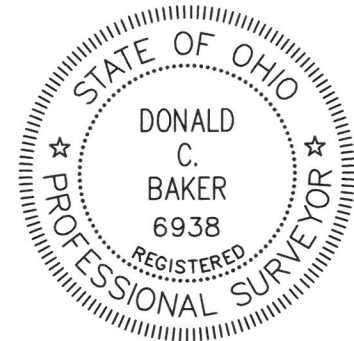

I CERTIFY THIS SURVEY TO BE CORRECT
TO THE BEST OF MY KNOWLEDGE.

Donald C. Baker
DONALD C. BAKER P.S. 6938

DATE: APRIL 21, 2026
KES
FILE NAME: WORK7\S-26-407\LDM
ENGINEERING ASSOCIATES, INC. DBA BAKER SURVEYING

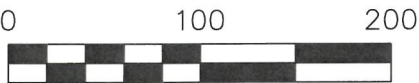


SCALE: 1"=100'

- ▲ R.R. SPIKE FOUND
- 5/8" REBAR FOUND
UNLESS OTHERWISE NOTED



202600003904
B: 19 P: 5909
FILED FOR RECORD IN
HOLMES COUNTY, OH
ANITA HALL, COUNTY RECORDER
08/31/2026 01:51 PM
SMALL PLAT . 40.00
PAGES: 1
ORV 297 Pg 1230

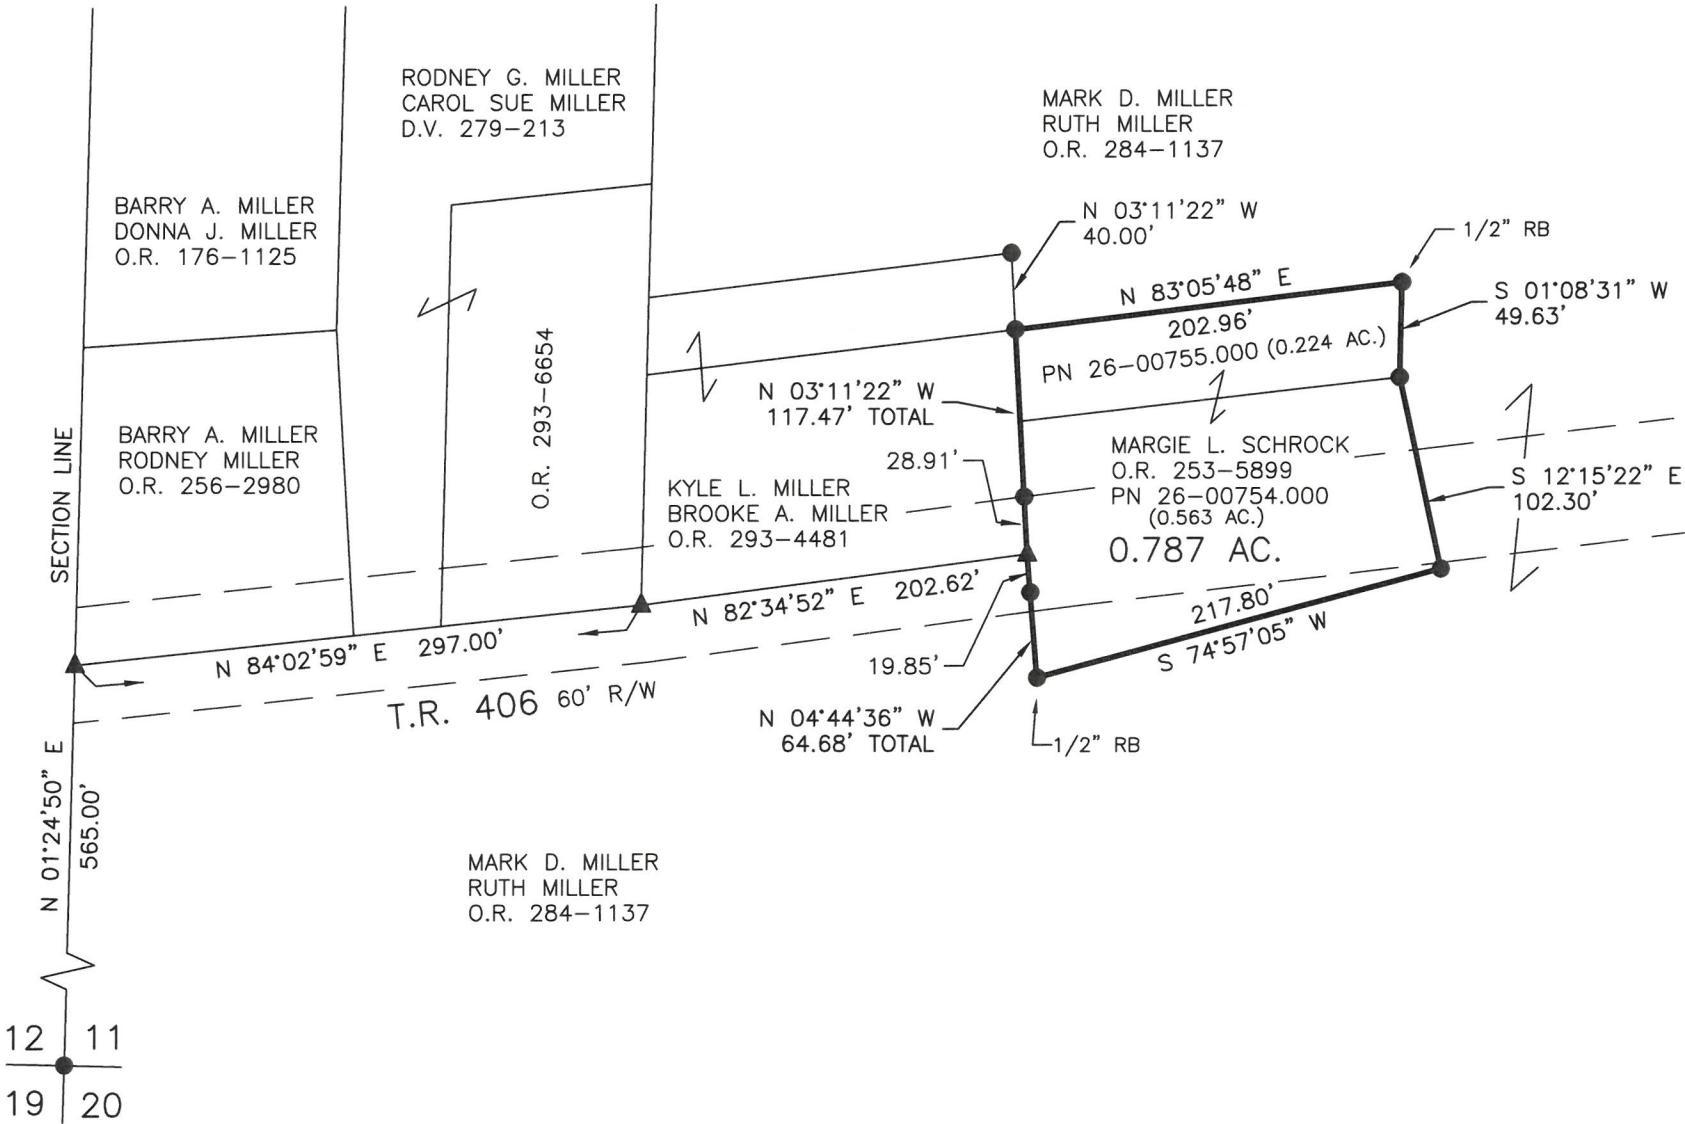

APPROVED FOR TRANSFER ONLY
NO SUBDIVISION PLAT REQUIRED
(O.R.C. 711.001 & 711.131)
Lot(s) not for building unless
approved by Board of Health
HOLMES CO. PLANNING COMMISSION
By AO Date 8/14/2026



BAKER SURVEYING
138 N. CLAY STREET
MILLERSBURG, OHIO 44654
PH. 330-674-4788
EMAIL: bakersurveying@gmail.com

Plat Approved
Holmes County Map Office
8/12/2026 Rg