


RICHLAND TOWNSHIP
S.W. QTR. SECTION 6
T-8 N; R-8 W
S.E. QTR. SECTION 10
T-8 N; R-9 W
HOLMES COUNTY, OHIO

SURVEYED FOR: TERRY G. ADKINS



SCALE: 1"=100'


- ▲ R.R. SPIKE FOUND
- 5/8" REBAR FOUND
UNLESS OTHERWISE NOTED
- 5/8" REBAR SET WITH I.D. CAP
MARKED "BAKER SURVEYING"

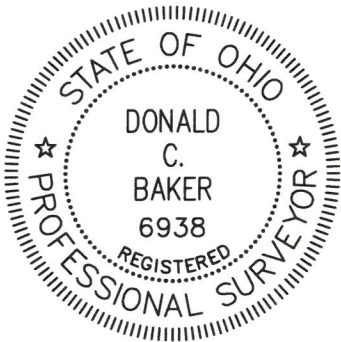

I CERTIFY THIS SURVEY TO BE CORRECT
TO THE BEST OF MY KNOWLEDGE.

Donald C. Baker
DONALD C. BAKER P.S. 6938
DATE: JUNE 23, 2026
KES, JAD
FILE NAME: WORK7\S-26-481\LDM
ENGINEERING ASSOCIATES, INC. DBA BAKER SURVEYING

BASIS OF BEARINGS FROM OHIO STATE PLANE
COORDINATE SYSTEM, NORTH ZONE,
N.A.D. 83, 2011 ADJUSTMENT

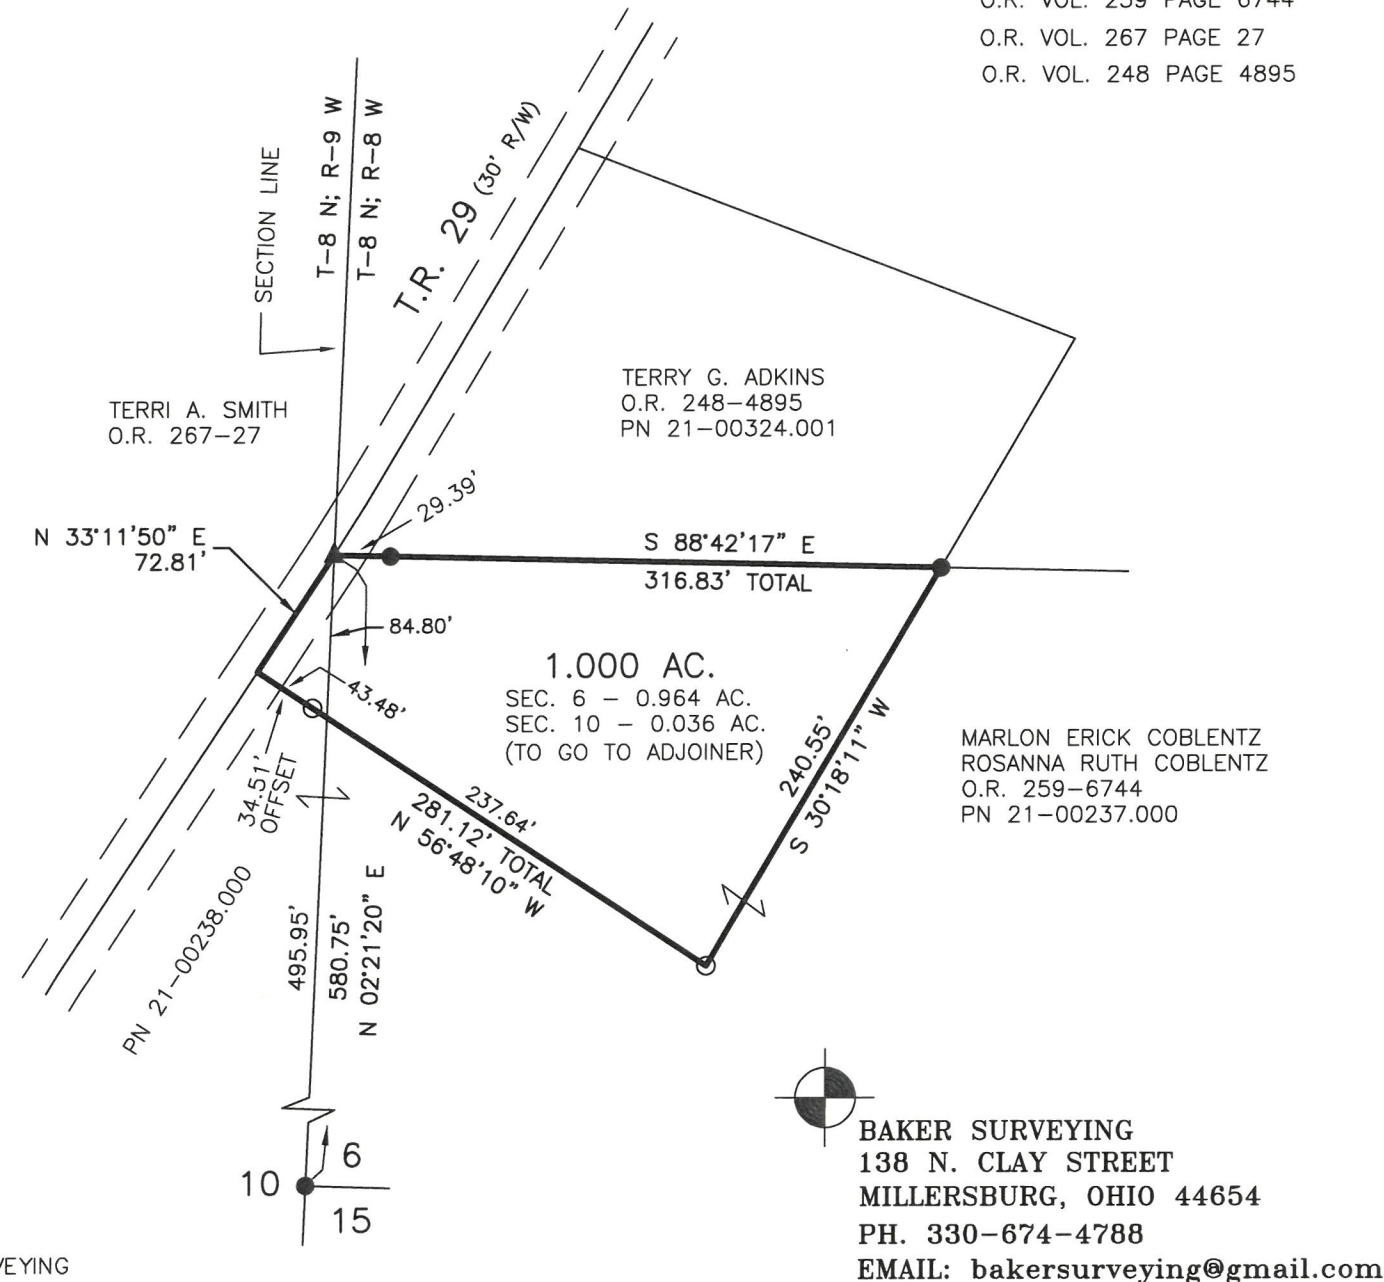

REFERENCES
O.R. VOL. 259 PAGE 6744
O.R. VOL. 267 PAGE 27
O.R. VOL. 248 PAGE 4895

202600003952
B: 19 P: 5916
FILED FOR RECORD IN
HOLMES COUNTY, OH
ANITA HALL, COUNTY RECORDER
09/03/2026 09:17 AM
SMALL PLAT . 40.00
PAGES: 1
ORV 297 Pg 1465

APPROVED FOR TRANSFER ONLY
NO SUBDIVISION PLAT REQUIRED
(O.R.C. 711.001 & 711.131)
Lot(s) not for building unless
approved by Board of Health
HOLMES CO. PLANNING COMMISSION
By AO Date 8/11/2026



Plat Approved
Holmes County Map Office
8/11/2026 Rg