


CLARK TOWNSHIP
N.E. QTR. SECTION 15
T-8 N; R-5 W
HOLMES COUNTY, OHIO

SURVEYED FOR: WILLIS HERSHBERGER

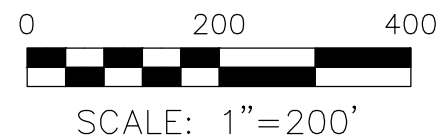


- STONE FOUND
- ▲ R.R. SPIKE FOUND
- 5/8" REBAR FOUND
UNLESS OTHERWISE NOTED
- 5/8" REBAR SET WITH I.D. CAP
MARKED "BAKER SURVEYING"

BASIS OF BEARINGS FROM OHIO STATE PLANE
COORDINATE SYSTEM, NORTH ZONE,
N.A.D. 83, 2011 ADJUSTMENT

REFERENCES

DEED VOL. 211 PAGE 577


PLAT VOL. 2 PAGE 431
PLAT VOL. 14 PAGE 948
PLAT VOL. 10 PAGE 649
PLAT VOL. 19 PAGE 5723
PLAT VOL. 8 PAGE 665
PLAT VOL. 16 PAGE 251
PLAT VOL. 19 PAGE 1948

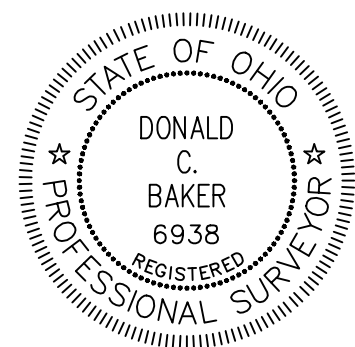


I CERTIFY THIS SURVEY TO BE CORRECT
TO THE BEST OF MY KNOWLEDGE.

Donald C. Baker
DONALD C. BAKER P.S. 6938
DATE: APRIL 17, 2026

KES
FILE NAME: WORK7\S-26-372
ENGINEERING ASSOCIATES, INC. DBA BAKER SURVEYING

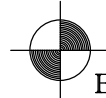

BAKER SURVEYING
138 N. CLAY STREET
MILLERSBURG, OHIO 44654
PH. 330-674-4788
EMAIL: bakersurveying@gmail.com

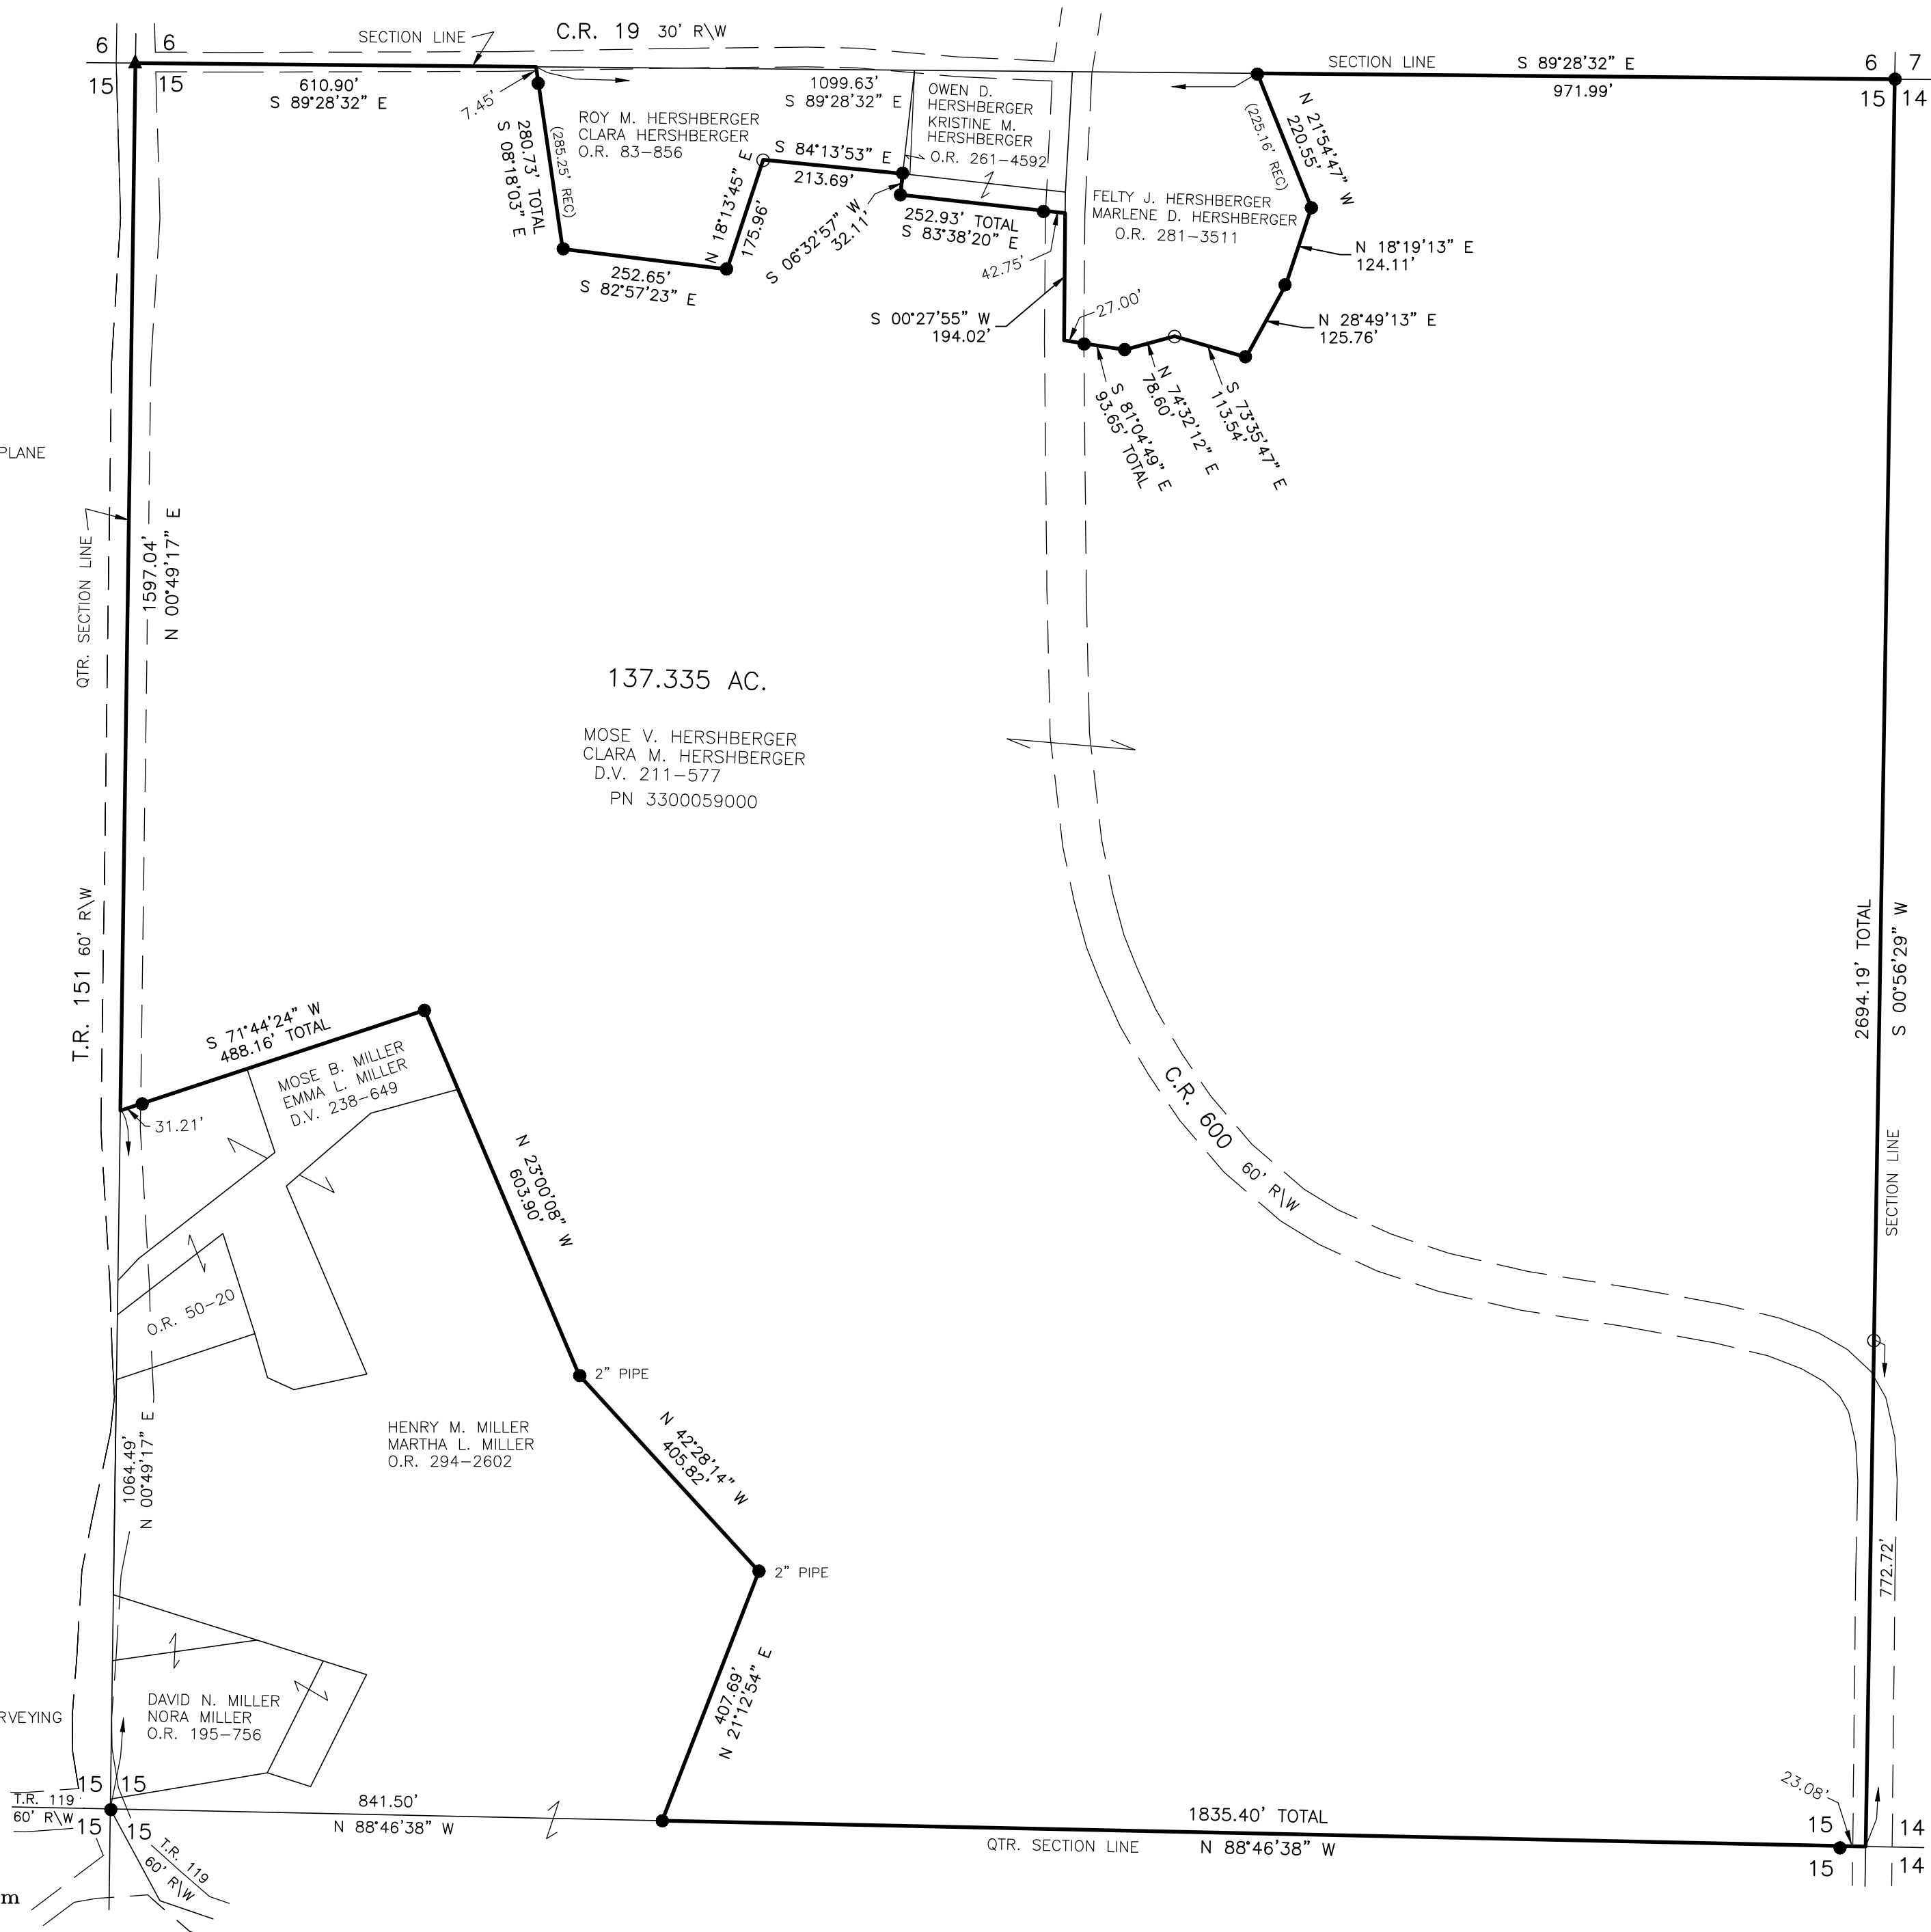

202600003963

B: 19 P: 5917
FILED FOR RECORD IN
HOLMES COUNTY, OH
ANITA HALL, COUNTY RECORDER
09/03/2026 12:03 PM
SMALL PLAT . 40.00
PAGES: 1
ORV 297 Pg 1514

APPROVED FOR TRANSFER ONLY
NO SUBDIVISION PLAT REQUIRED
(O.R.C. 711.001 & 711.131)
Lot(s) not for building unless
approved by Board of Health
HOLMES CO. PLANNING COMMISSION
By AO Date 7/1/2026



Plat Approved
Holmes County Map Office
7/1/2026 Rg