

CLARK TOWNSHIP
S.W. QTR. SECTION 10
T-8 N; R-5 W
HOLMES COUNTY, OHIO

SURVEYED FOR: DAVID A. YODER

BASIS OF BEARINGS FROM OHIO STATE PLANE
COORDINATE SYSTEM, NORTH ZONE,
N.A.D. 83, 2011 ADJUSTMENT

0 100 200




SCALE: 1"=100'

- 5/8" REBAR FOUND
UNLESS OTHERWISE NOTED
- 5/8" REBAR SET WITH I.D. CAP
MARKED "BAKER SURVEYING"


202600004017

B: 19 P: 5921
FILED FOR RECORD IN
HOLMES COUNTY, OH
ANITA HALL, COUNTY RECORDER
9/8/2026 12:31 PM
SMALL PLAT . 40.00
PAGES: 1
ORV 297 Pg 1763

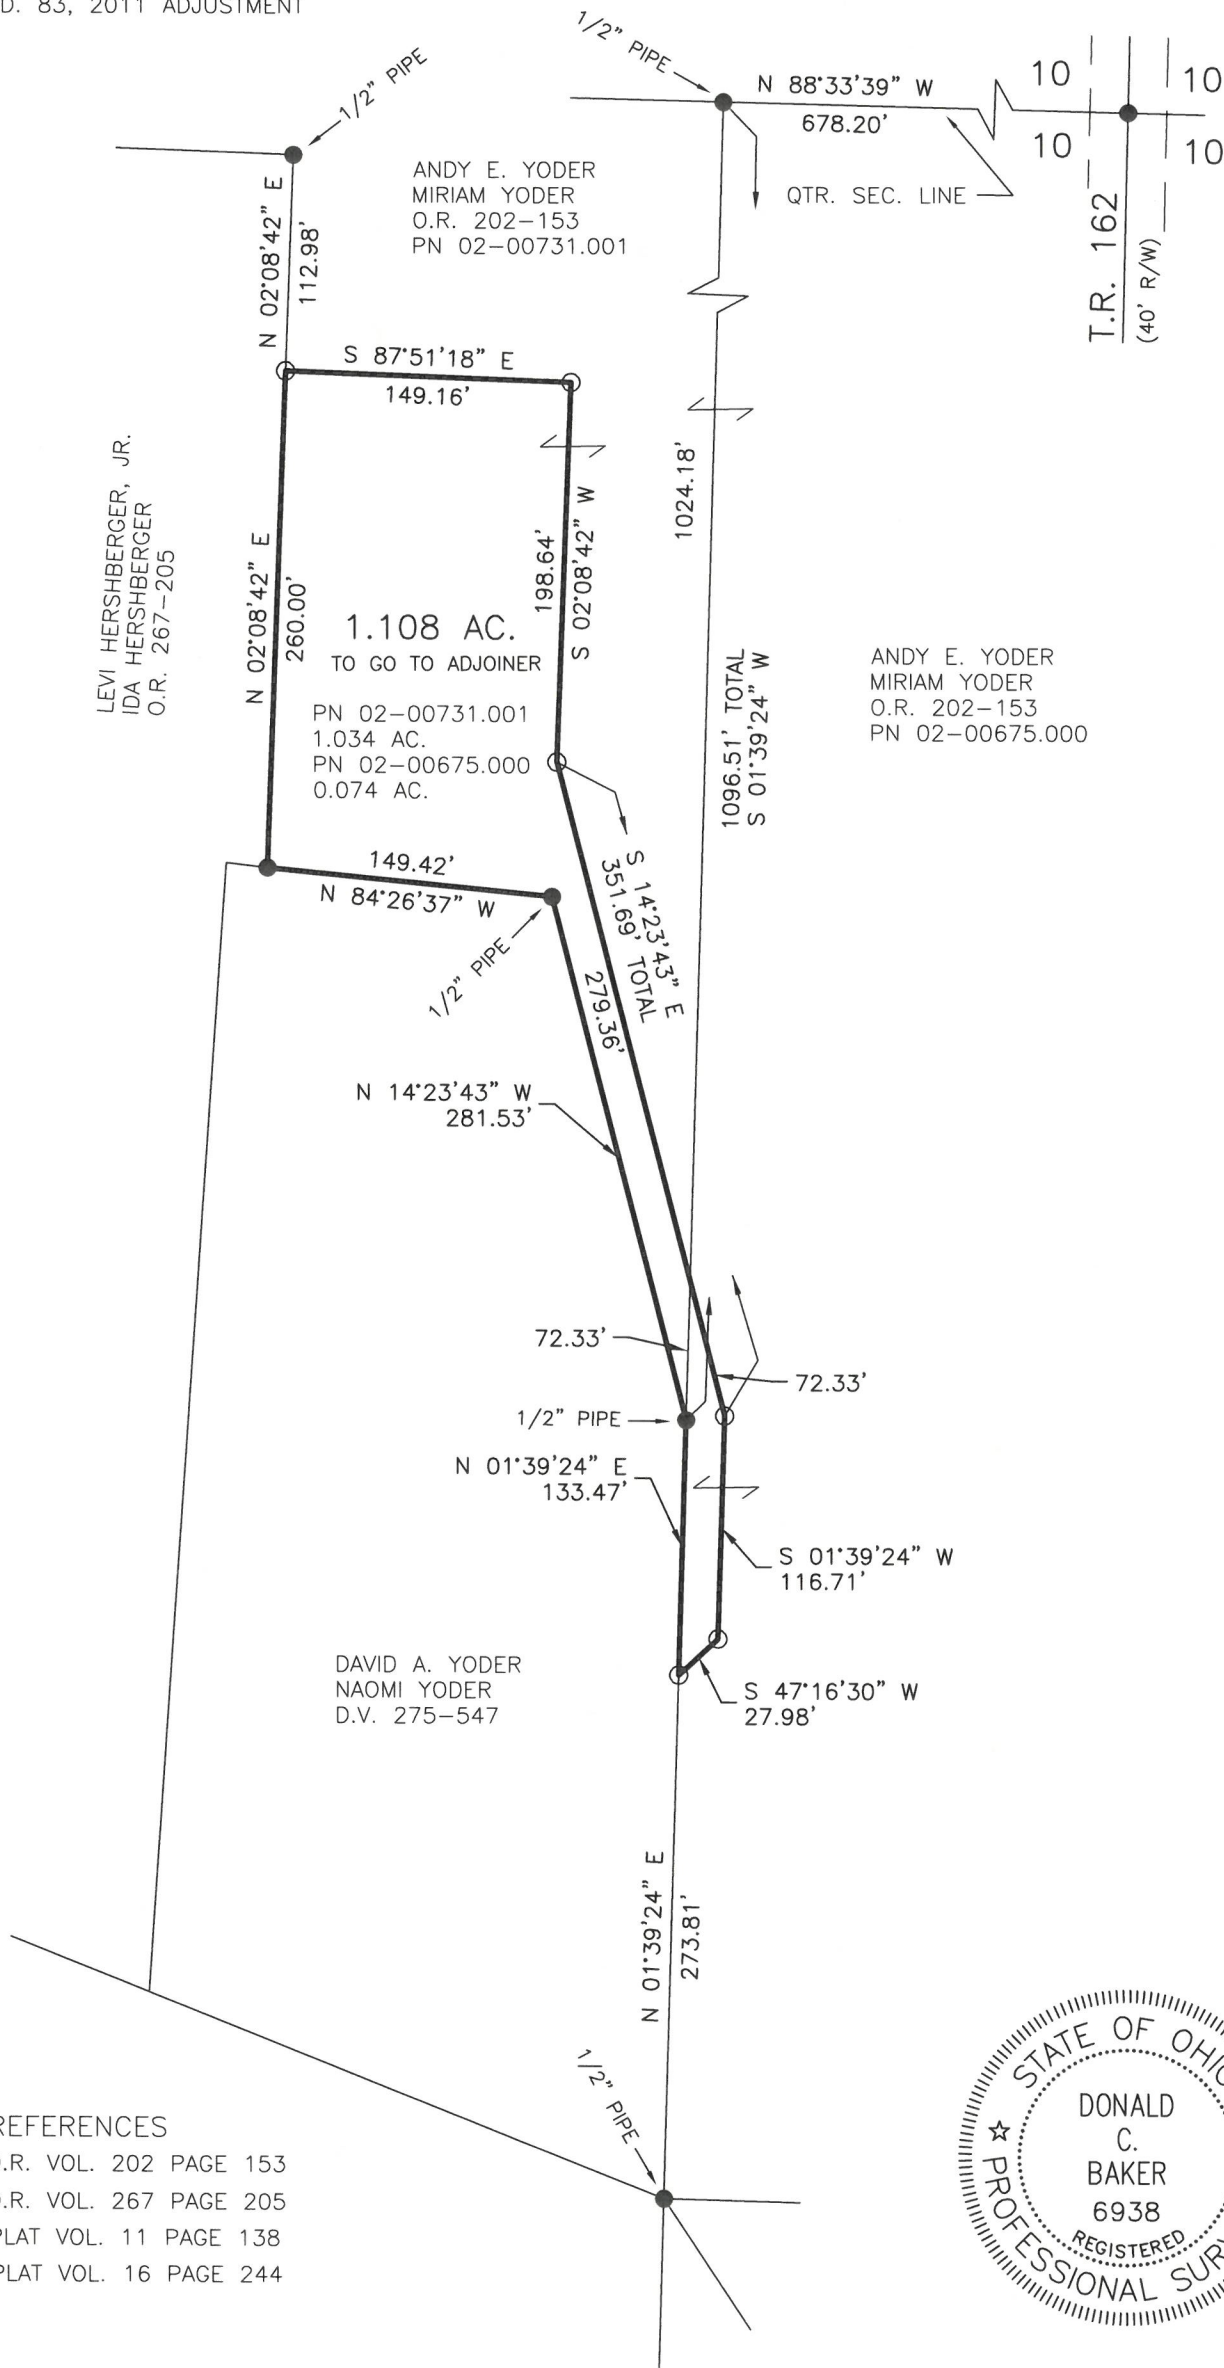


REFERENCES

O.R. VOL. 202 PAGE 153
O.R. VOL. 267 PAGE 205
PLAT VOL. 11 PAGE 138
PLAT VOL. 16 PAGE 244

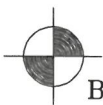

BAKER SURVEYING
138 N. CLAY STREET
MILLERSBURG, OHIO 44654
PH. 330-674-4788
EMAIL: bakersurveying@gmail.com

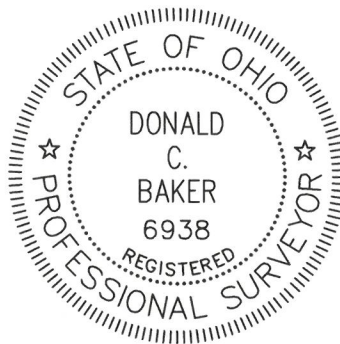

I CERTIFY THIS SURVEY TO BE CORRECT
TO THE BEST OF MY KNOWLEDGE.

Donald C. Baker

DONALD C. BAKER P.S. 6938
DATE: JULY 7, 2026
KES, SCR
FILE NAME: WORK7\S-26-550\LDM
ENGINEERING ASSOCIATES, INC. DBA BAKER SURVEYING

APPROVED FOR TRANSFER ONLY
NO SUBDIVISION PLAT REQUIRED
(O.R.C. 711.001 & 711.131)
Lot(s) not for building unless
approved by Board of Health
HOLMES CO. PLANNING COMMISSION
By AO Date 8/11/2026



Plat Approved
Holmes County Map Office
7/28/2026 Rg