


KNOX TOWNSHIP
N.W. QTR. SECTION 24
T-19 N; R-15 W
HOLMES COUNTY, OHIO


SURVEYED FOR: TAMMY HAUDENSCHILD

REFERENCES
PLAT VOL. 16 PAGE 180
PLAT VOL. 19 PAGE 1560
PLAT VOL. 13 PAGE 152

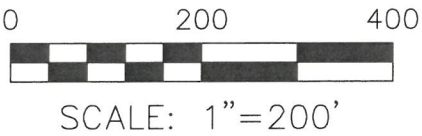


- ▲ R.R. SPIKE FOUND
- 5/8" REBAR FOUND
UNLESS OTHERWISE NOTED
- 5/8" REBAR SET WITH I.D. CAP
MARKED "BAKER SURVEYING"

202600004020
B: 19 P: 5922
FILED FOR RECORD IN
HOLMES COUNTY, OH
ANITA HALL, COUNTY RECORDER
9/8/2026 01:04 PM
SMALL PLAT . 40.00
PAGES: 1
ORV 297 Pg 1770

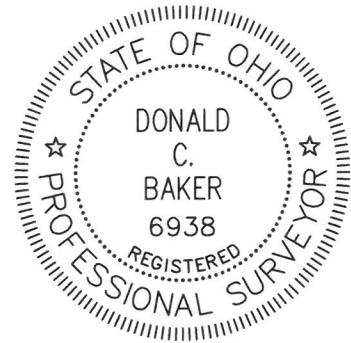

I CERTIFY THIS SURVEY TO BE CORRECT
TO THE BEST OF MY KNOWLEDGE.

DONALD C. BAKER P.S. 6938
DATE: JULY 21, 2026
KES
FILE NAME: WORK7\S-26-515\LDM
ENGINEERING ASSOCIATES, INC. DBA BAKER SURVEYING

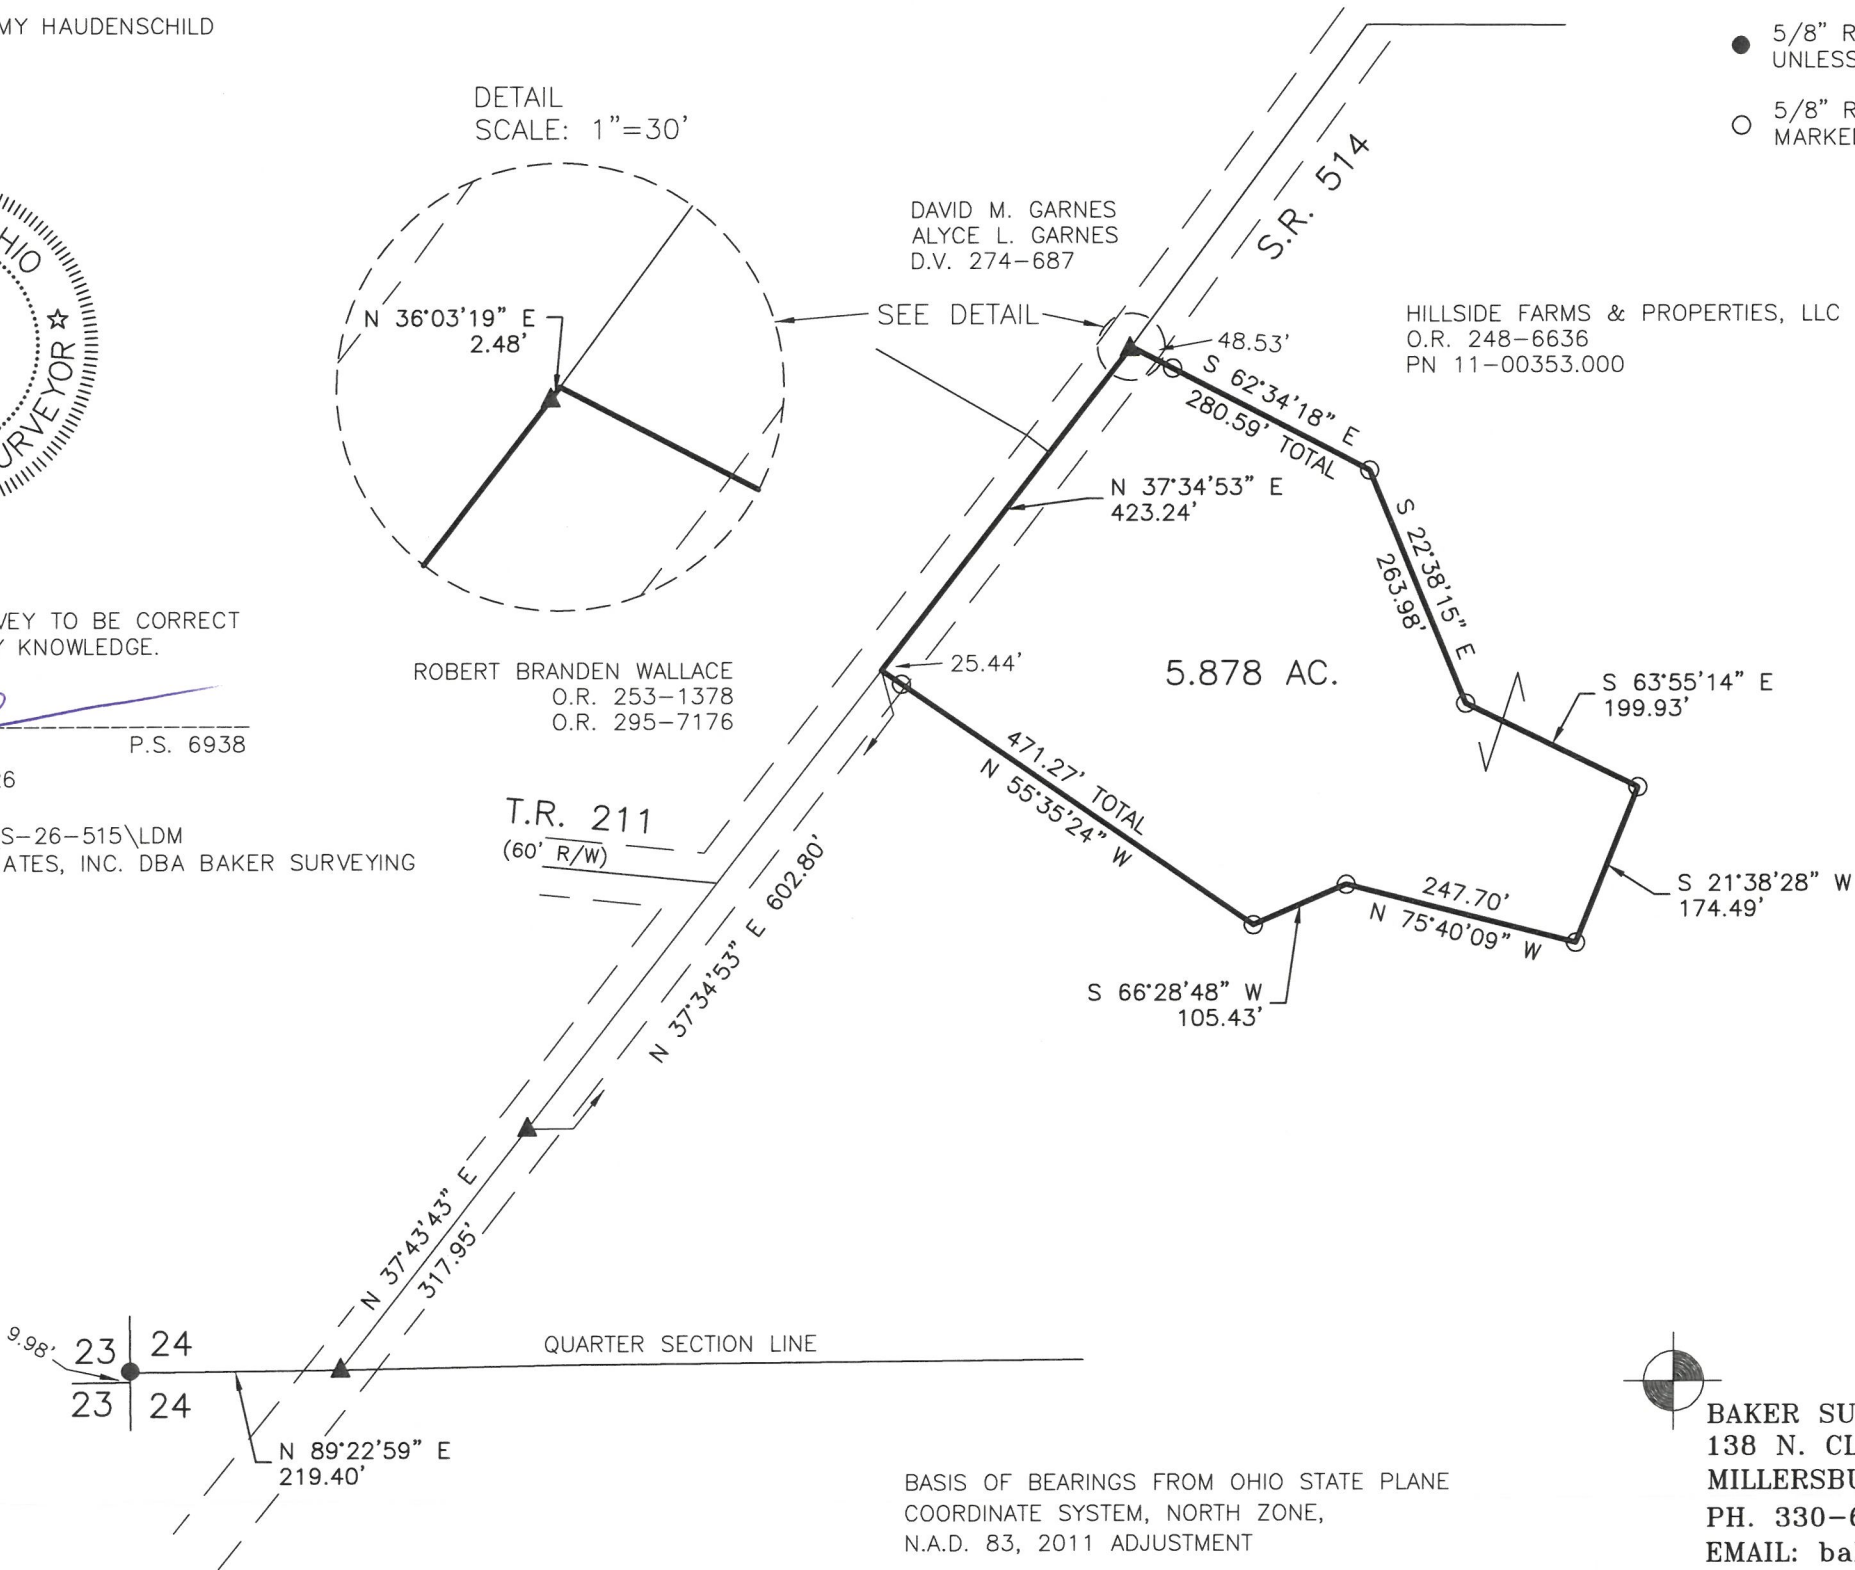

APPROVED FOR TRANSFER ONLY
NO SUBDIVISION PLAT REQUIRED
(O.R.C. 711.001 & 711.131)
Lot(s) not for building unless
approved by Board of Health
HOLMES CO. PLANNING COMMISSION
By AO Date 8/28/2026



BAKER SURVEYING
138 N. CLAY STREET
MILLERSBURG, OHIO 44654
PH. 330-674-4788
EMAIL: bakersurveying@gmail.com

Plat Approved
Holmes County Map Office
8/28/2026 MM