

PAINT TOWNSHIP
N.E. QTR. SECTION 4
T-14 N; R-11 W
HOLMES COUNTY, OHIO


SURVEYED FOR: DORAN SCHEUFLER

BASIS OF BEARINGS FROM OHIO STATE PLANE
COORDINATE SYSTEM, NORTH ZONE,
N.A.D. 83, 2011 ADJUSTMENT

RAY N. MAST
BETTY MAST
D.V. 244-429
D.V. 271-345

0 100 200
SCALE: 1"=100'

- 5/8" REBAR FOUND
UNLESS OTHERWISE NOTED
- 5/8" REBAR SET WITH I.D. CAP
MARKED "BAKER SURVEYING"

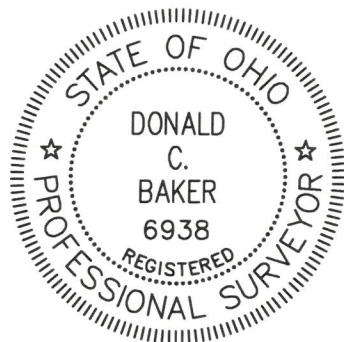

I CERTIFY THIS SURVEY TO BE CORRECT
TO THE BEST OF MY KNOWLEDGE.

Donald C. Baker


DONALD C. BAKER P.S. 6938

DATE: MAY 26, 2026

KES

FILE NAME: WORK7\S-26-403\LDM

ENGINEERING ASSOCIATES, INC. DBA BAKER SURVEYING

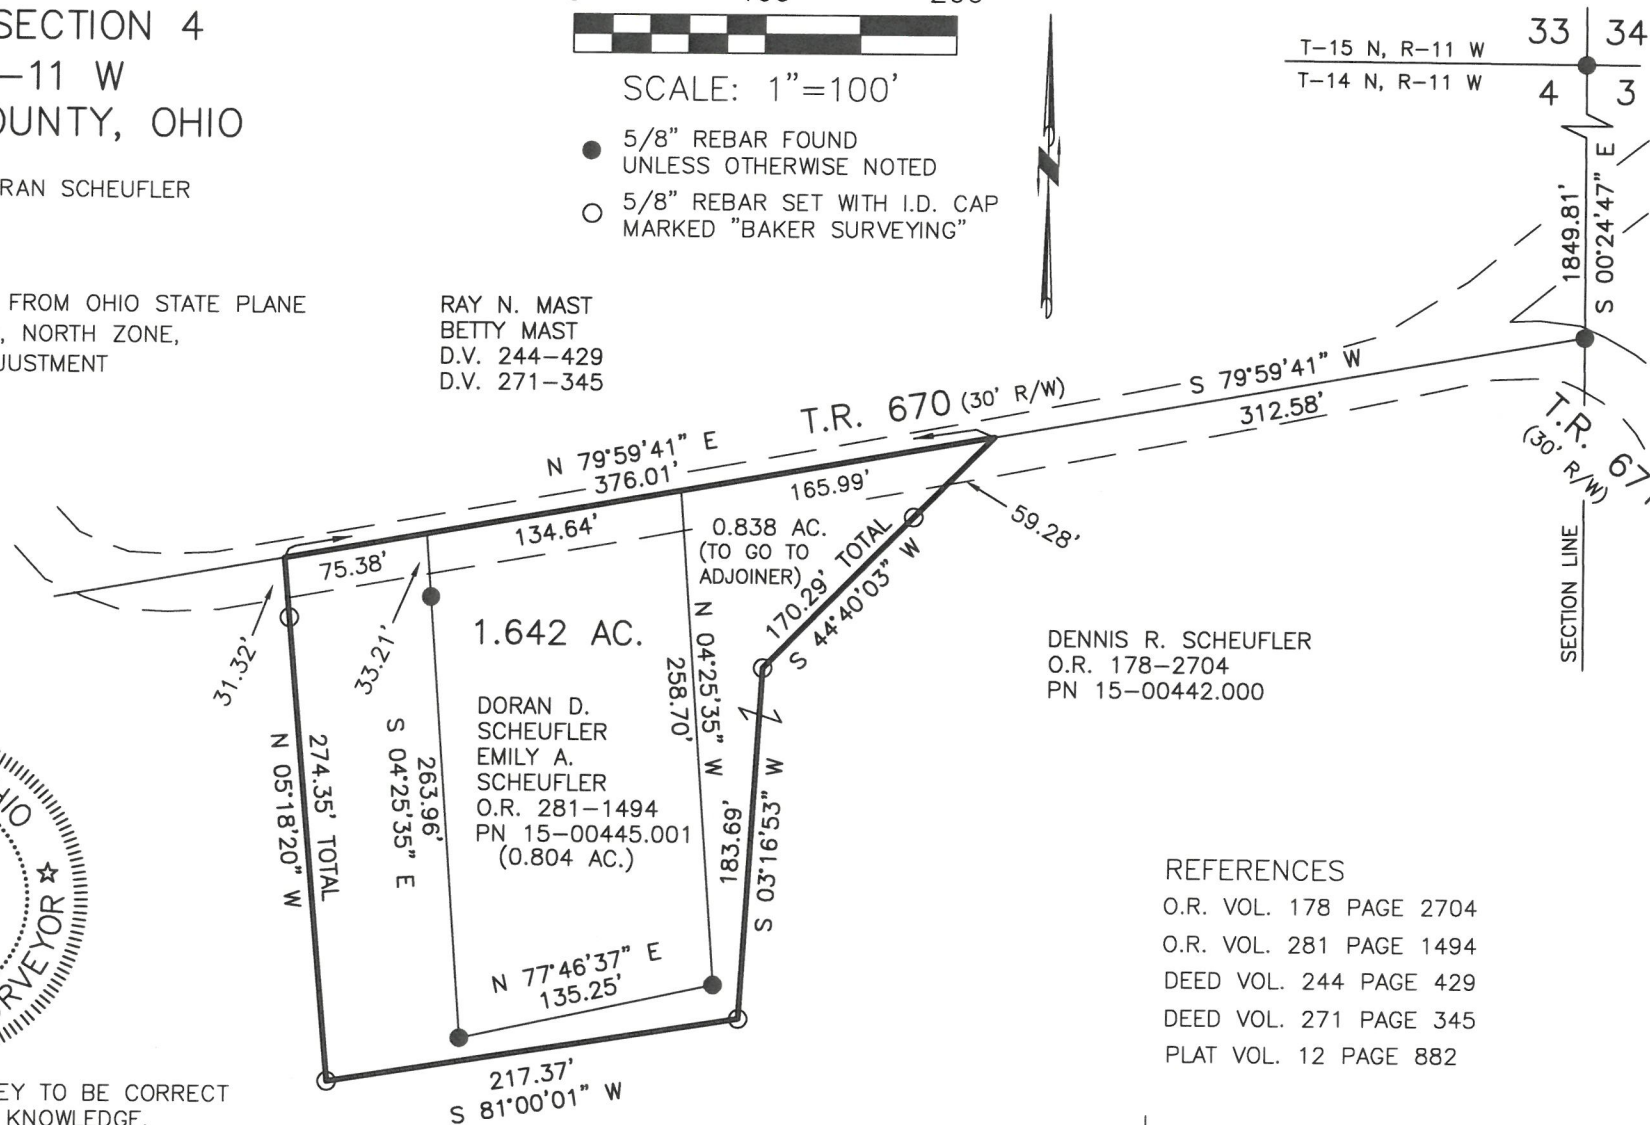

DENNIS R. SCHEUFLER
O.R. 178-2704
PN 15-00442.000

REFERENCES

O.R. VOL. 178 PAGE 2704
O.R. VOL. 281 PAGE 1494
DEED VOL. 244 PAGE 429
DEED VOL. 271 PAGE 345
PLAT VOL. 12 PAGE 882



BAKER SURVEYING
138 N. CLAY STREET
MILLERSBURG, OHIO 44654
PH. 330-674-4788
EMAIL: bakersurveying@gmail.com

202600004114

B: 19 P: 5926

FILED FOR RECORD IN
HOLMES COUNTY, OH
ANITA HALL, COUNTY RECORDER
09/15/2026 11:14 AM
SMALL PLAT . 40.00
PAGES: 1

ORV 297 Pg 2238

ORV 297 Pg 2241

APPROVED FOR TRANSFER ONLY

NO SUBDIVISION PLAT REQUIRED

(O.R.C. 711.001 & 711.131)

Lot(s) not for building unless

approved by Board of Health

HOLMES CO. PLANNING COMMISSION

By AO Date 7/31/2026



Plat Approved

Holmes County Map Office

7/31/2026 MM