

CLARK TOWNSHIP
S.W. QTR. SECTION 13
T-8 N; R-5 W
HOLMES COUNTY, OHIO

SURVEYED FOR: ALBERT RABER

BASIS OF BEARINGS FROM OHIO STATE PLANE
COORDINATE SYSTEM, NORTH ZONE,
N.A.D. 83, 2011 ADJUSTMENT

0 100 200



SCALE: 1"=100'

- STONE FOUND
- 5/8" REBAR FOUND
UNLESS OTHERWISE NOTED
- 5/8" REBAR SET WITH I.D. CAP
MARKED "BAKER SURVEYING"

202600004129

B: 19 P: 5927

FILED FOR RECORD IN
HOLMES COUNTY, OH
ANITA HALL, COUNTY RECORDER


09/15/2026 01:47 PM

SMALL PLAT . 40.00

PAGES: 1

ORV 297 Pg 2366

ORV 297 Pg 2369

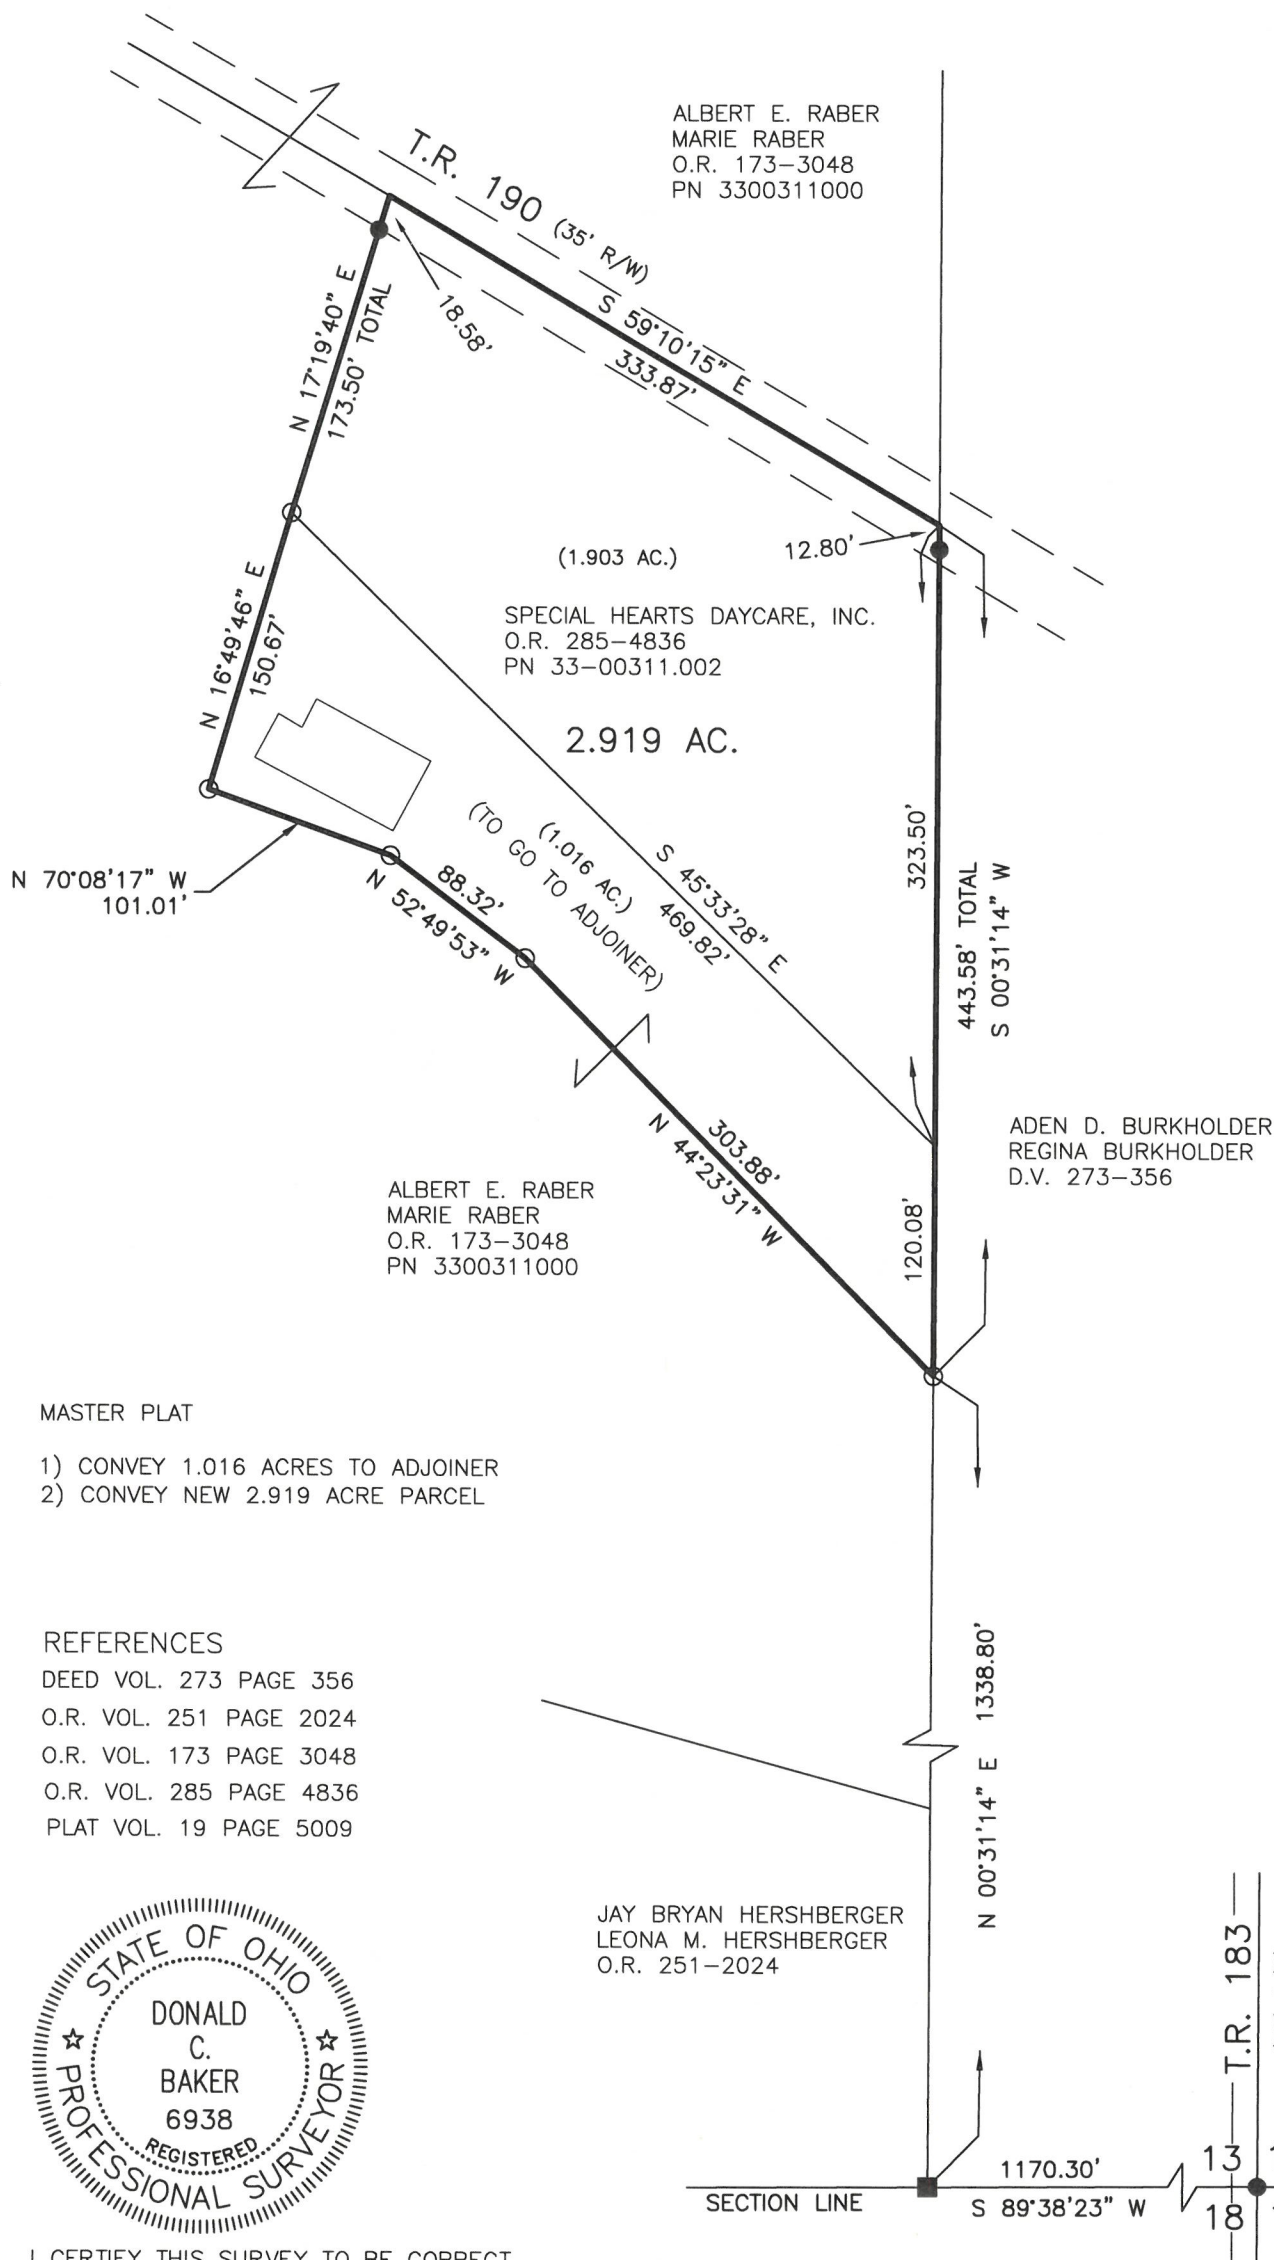

MASTER PLAT

- 1) CONVEY 1.016 ACRES TO ADJOINER
- 2) CONVEY NEW 2.919 ACRE PARCEL

REFERENCES

DEED VOL. 273 PAGE 356
O.R. VOL. 251 PAGE 2024
O.R. VOL. 173 PAGE 3048
O.R. VOL. 285 PAGE 4836
PLAT VOL. 19 PAGE 5009



I CERTIFY THIS SURVEY TO BE CORRECT
TO THE BEST OF MY KNOWLEDGE.

DONALD C. BAKER P.S. 6938
DATE: JUNE 2, 2026
TAB
FILE NAME: WORK7\S-26-430\LDM
ENGINEERING ASSOCIATES, INC. DBA BAKER SURVEYING



BAKER SURVEYING
138 N. CLAY STREET
MILLERSBURG, OHIO 44654
PH. 330-674-4788
EMAIL: bakersurveying@gmail.com

APPROVED FOR TRANSFER ONLY

NO SUBDIVISION PLAT REQUIRED

(O.R.C. 711.001 & 711.131)

Lot(s) not for building unless

approved by Board of Health

HOLMES CO. PLANNING COMMISSION

By AO Date 8/20/2026

Plat Approved

Holmes County Map Office

8/20/2026 MM